



NOTE:
 * ALL SLABS ARE 4½" THK UNLESS AND UNTILL SPECIFIED
 * BEAM DEPTHS ARE INCLUDING SLAB THICKNESS
 * REFER ARCH. DRAWING FOR SLAB PROTECTION DIMENSIONS

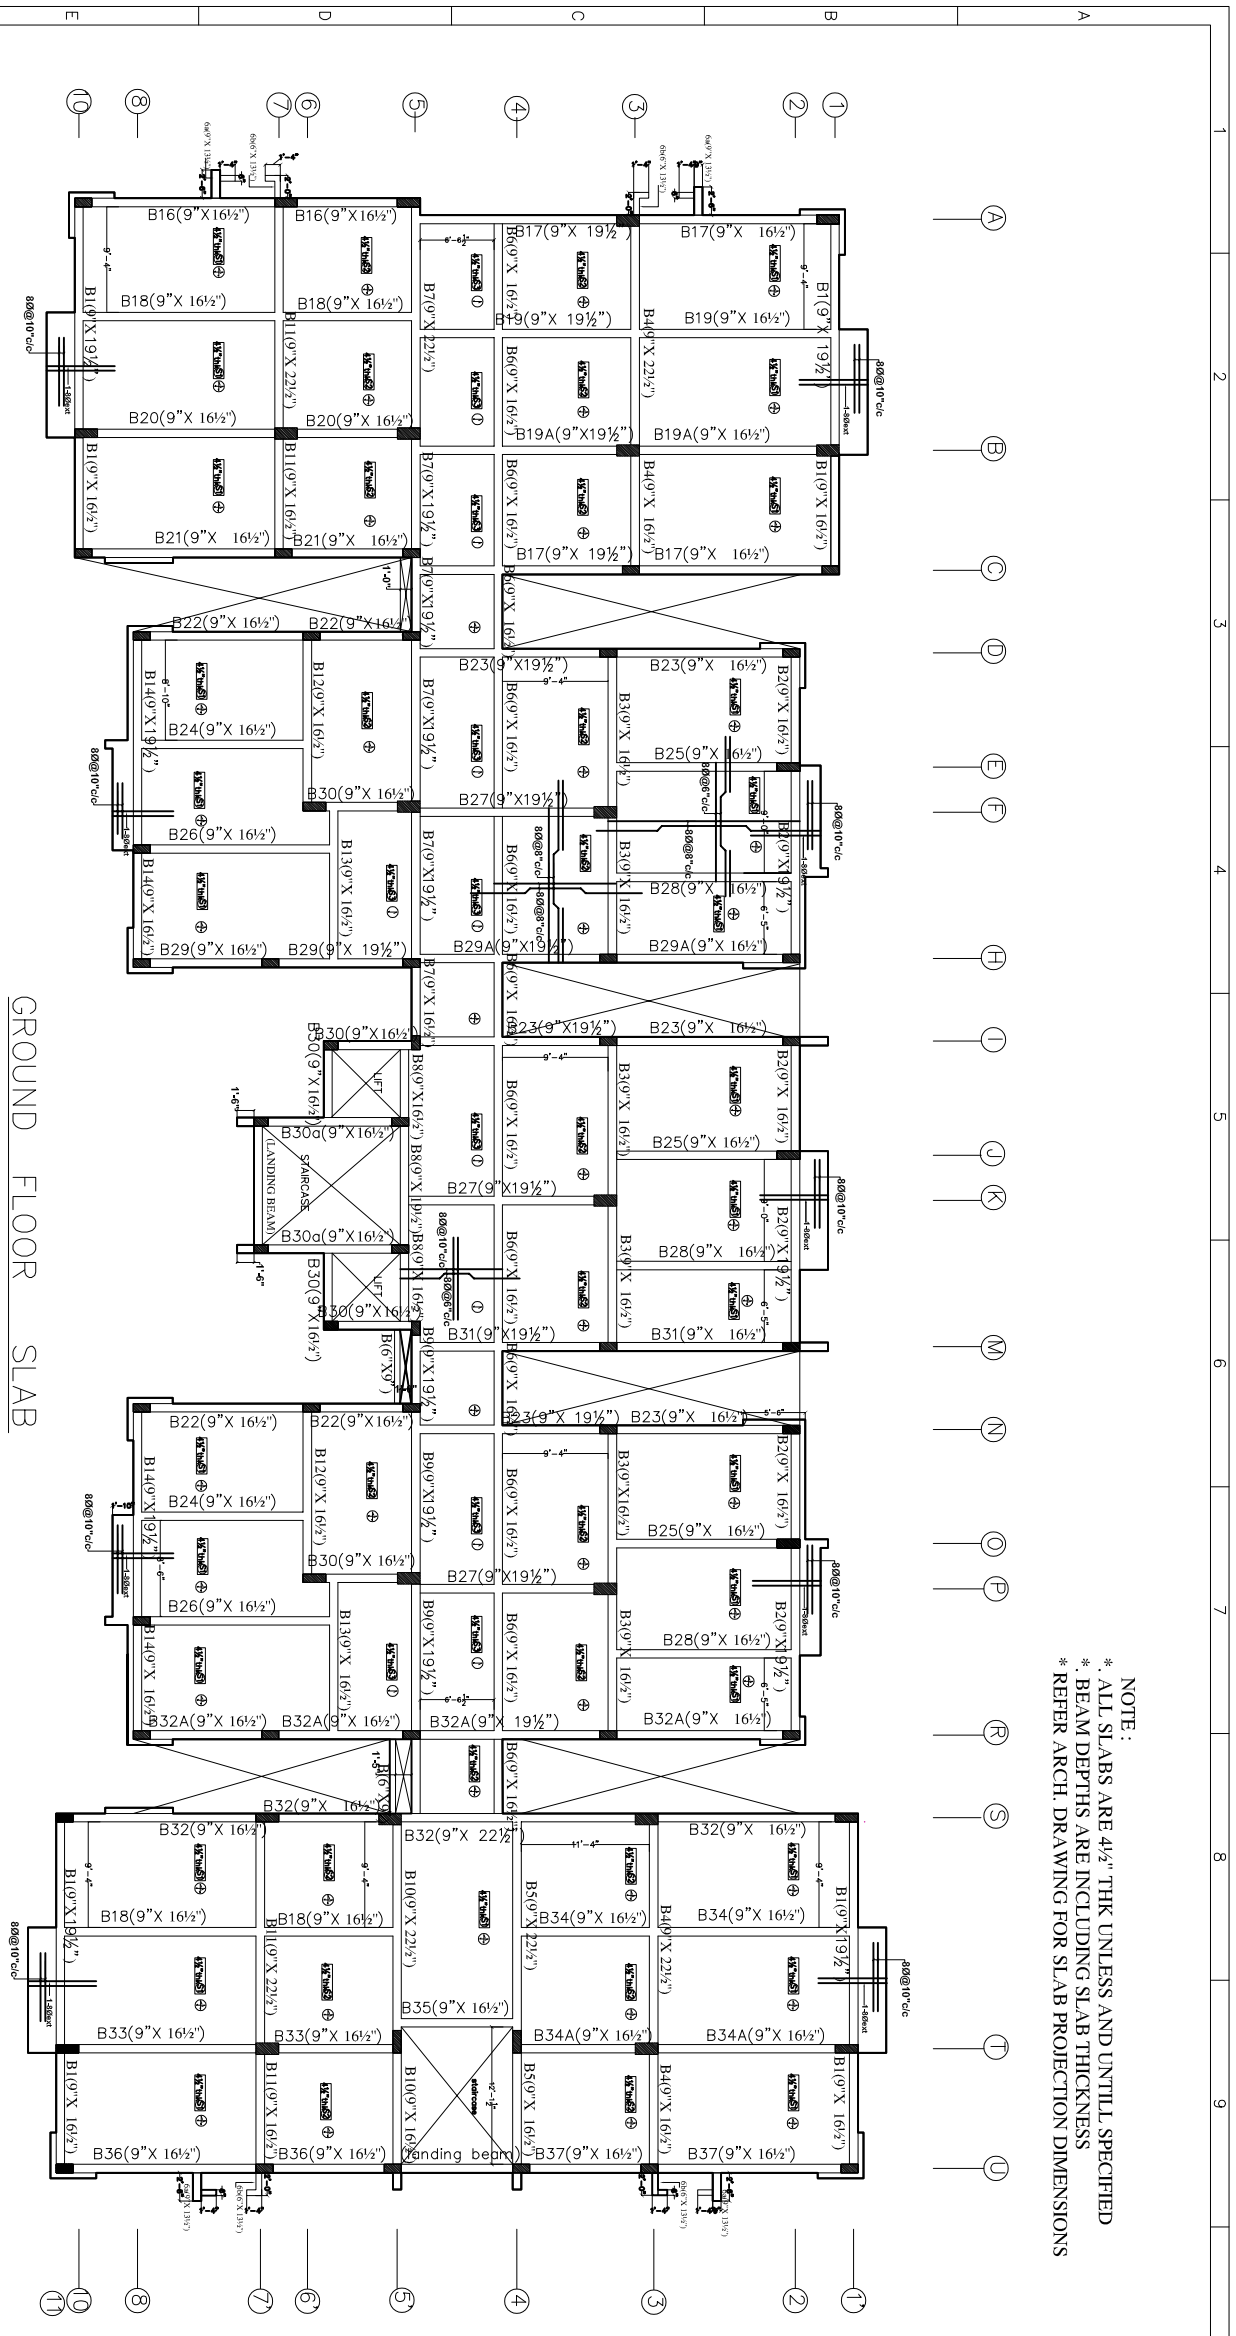

GROUND FLOOR SLAB

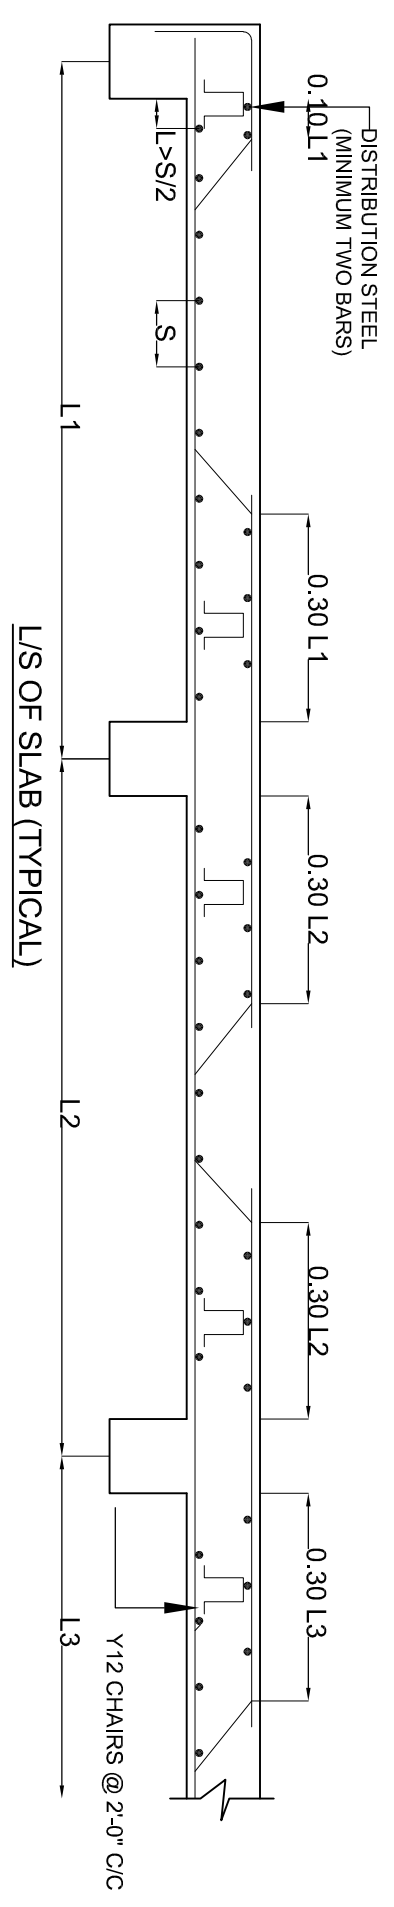

L/S OF SLAB (TYPICAL)

- GENERAL NOTES**
1. USE M25 (1:1.5:2) GRADE CONCRETE FOR COLUMNS & M20 (1:1.5:3) FOR BEAMS & SLAB
 2. USE FE415 GRADE TOR STEEL.
 3. PROVIDE CLEAR COVER OF 1.5" FOR COLUMNS , 1"FOR BEAMS & 3/4" FOR SLAB
 4. PROVIDE 1" CAMBER AT FREE END FOR CANTILEVER BEAMS & SLABS.
 5. IN SLAB EXTEND -VE STEEL UP TO 0.30L FROM FACE OF SUPPORT.
 6. DO NOT PROVIDE EXTRA REINFORCEMENT AT SIMPLY SUPPORTS.
 7. LAP LENGTH 48 D (D- IS THE DIA OF THE BAR) IN COMPRESSION.
 8. LAP LENGTH 52 DC D- IS THE DIA OF THE BAR) IN TENSION.
 9. ONLY FIGURED DIMENSIONS SHALL BE FOLLOWED.
 10. ALL THE DIMENSIONS ARE IN INCHES & FEET.
 11. DO NOT SCALE THE DRAWING.
 12. REFER ARCHITECT DRAWING FOR CENTER LINE DIMENSIONS.

GOOD FOR REFERENCE



Owners & Developers:
 5-4-187 / 78A, Soham mandola, IT Floor,
 M.G. Road, Secunderabad-500003
 Phone:63355511(dlines) Fax:040-27544058
 E-mail: jinfo @modiproperties.com

Architects & Engineers:
KULKARNI CONSULTANTS
 STRUCTURAL ENGINEERS, ARCHITECTS & PROJECT CONSULTANTS
 #216, KUBERA TOWERS, NARAYAN GUUDA, HYDERABAD.
 CONTRACT NO:SC- 0402322891, 09246343724, 09246343720.

SCALE:	N.T.S	TITLE:	VISTA HOMES BLOCK - (F)
DATE:	15-10-13	DWG. NO.	KC/HH/SD/F/
DRAWN:	PMWIN	REV. NO.	0
CHECKED:	KULKARNI		
APPROVED:			