



NOTE:  
 \* ALL SLABS ARE 4½" THK UNLESS AND UNTILL SPECIFIED  
 \* BEAM DEPTHS ARE INCLUDING SLAB THICKNESS  
 \* REFER ARCH. DRAWING FOR SLAB PROJECTION DIMENSIONS

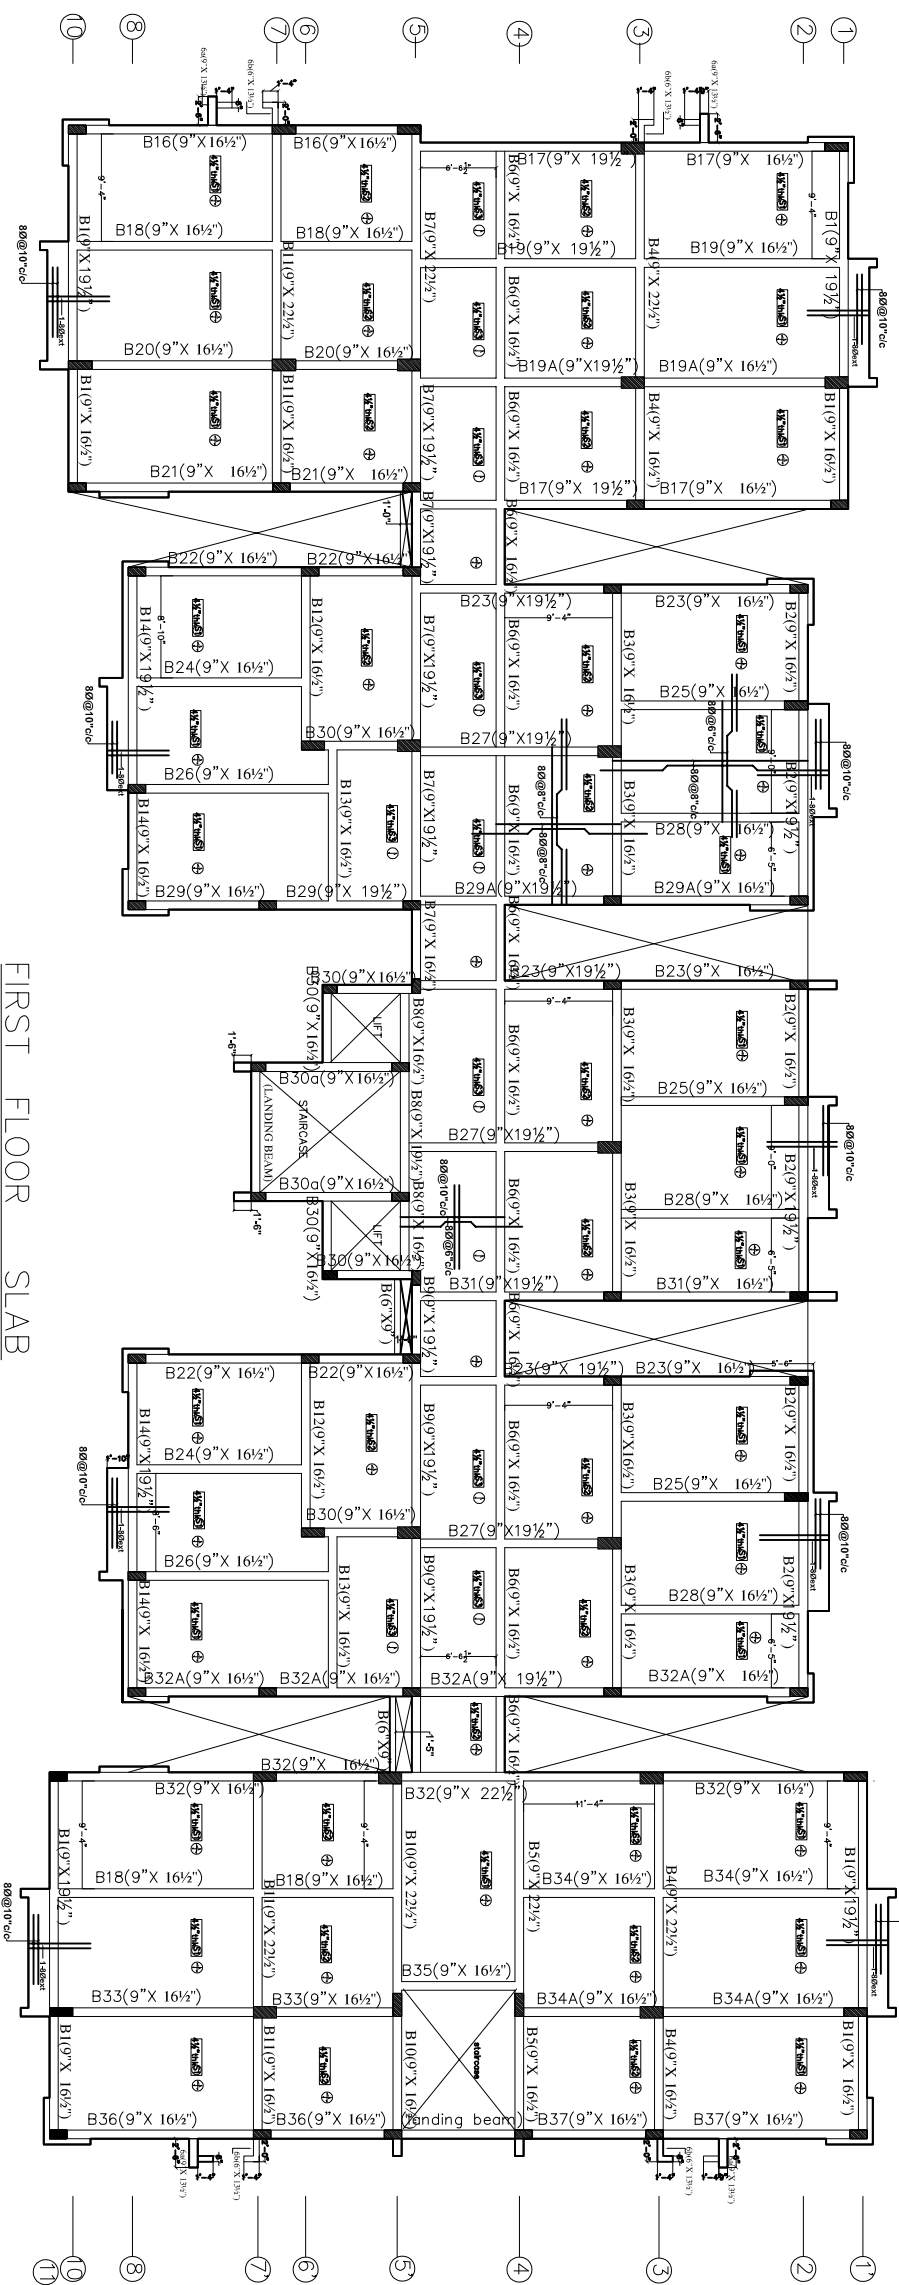


FIRST FLOOR SLAB

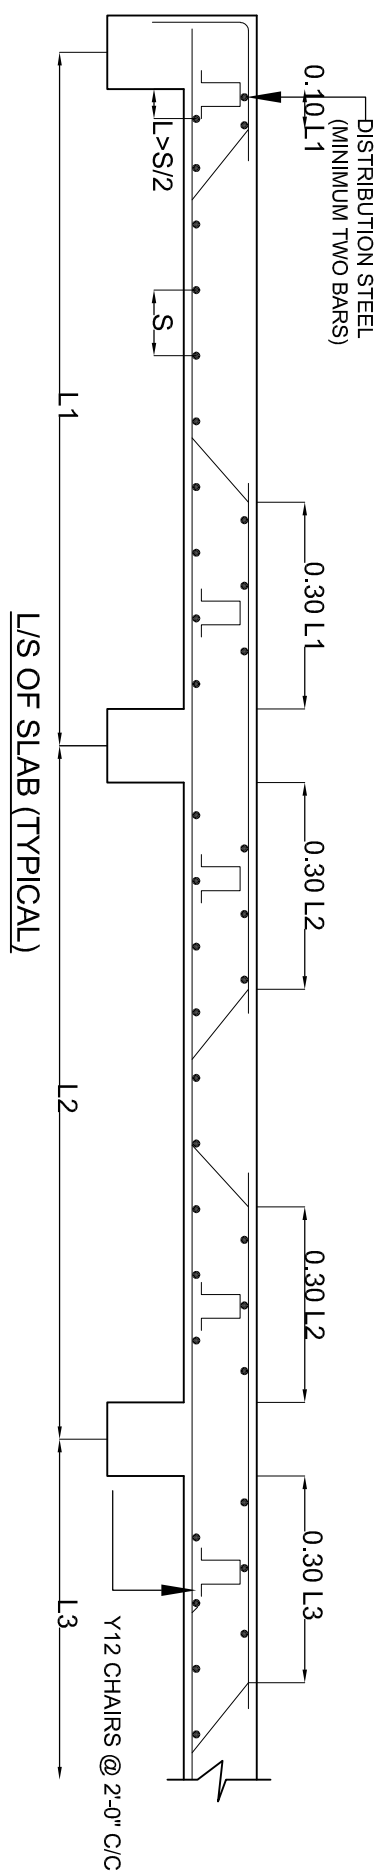

**GENERAL NOTES**

1. USE M25 (1:1.5:2) GRADE CONCRETE FOR COLUMNS & M20 (1:1.5:3) FOR BEAMS & SLAB
2. USE FE415 GRADE TOR STEEL
3. PROVIDE CLEAR COVER OF 1.5" FOR COLUMNS, 1" FOR BEAMS & 3/4" FOR SLAB
4. PROVIDE 1" CAMBER AT FREE END FOR CANTILEVER BEAMS & SLABS.
5. IN SLAB EXTEND -VE STEEL UPTO 0.30L FROM FACE OF SUPPORT.
6. DO NOT PROVIDE EXTRA REINFORCEMENT AT SIMPLY SUPPORTS.
7. LAP LENGTH 48 D (D - IS THE DIA OF THE BAR) IN COMPRESSION.
8. LAP LENGTH 52 D (D - IS THE DIA OF THE BAR) IN TENSION.
9. ONLY FIGURED DIMENSIONS SHALL BE FOLLOWED.
10. ALL THE DIMENSIONS ARE IN INCHES & FEET.
11. DO NOT SCALE THE DRAWING.
12. REFER ARCHITECT DRAWING FOR CENTER LINE DIMENSIONS.

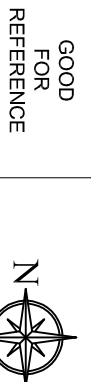

GOOD FOR REFERENCE


REV. NO.	DESCRIPTION	DATE
1		

Owners & Developers:  
 5-4-187 / 3&4, Soham mansion, II Floor, M.G. Road, Secunderabad-500003, Phone:6335551(4lines) Fax:040-27544058 E-mail: info@modiproperties.com


Architects & Engineers:  
**KULKARNI CONSULTANTS**  
 STRUCTURAL ENGINEERS, ARCHITECTS & PROJECT CONSULTANTS.  
 CONTACT: NO.52, 04023223893, 09246343724, 09246343725

SCALE:	N.T.S	VISTA HOMES BLOCK - (F)
DATE:	15-10-13	TITLE: FIRST FLOOR SLAB (3hd)
DRAWN:	PAWAN	CHK. NO.
CHECKED:	KULKARNI	KC/HH/SO/F/
APPROVED:		REV. NO. 0

NOTE:  
 \* ALL SLABS ARE 4 1/2" THK UNLESS AND UNTILL SPECIFIED  
 \* BEAM DEPTHS ARE INCLUDING SLAB THICKNESS  
 \* REFER ARCH. DRAWING FOR SLAB PROJECTION DIMENSIONS

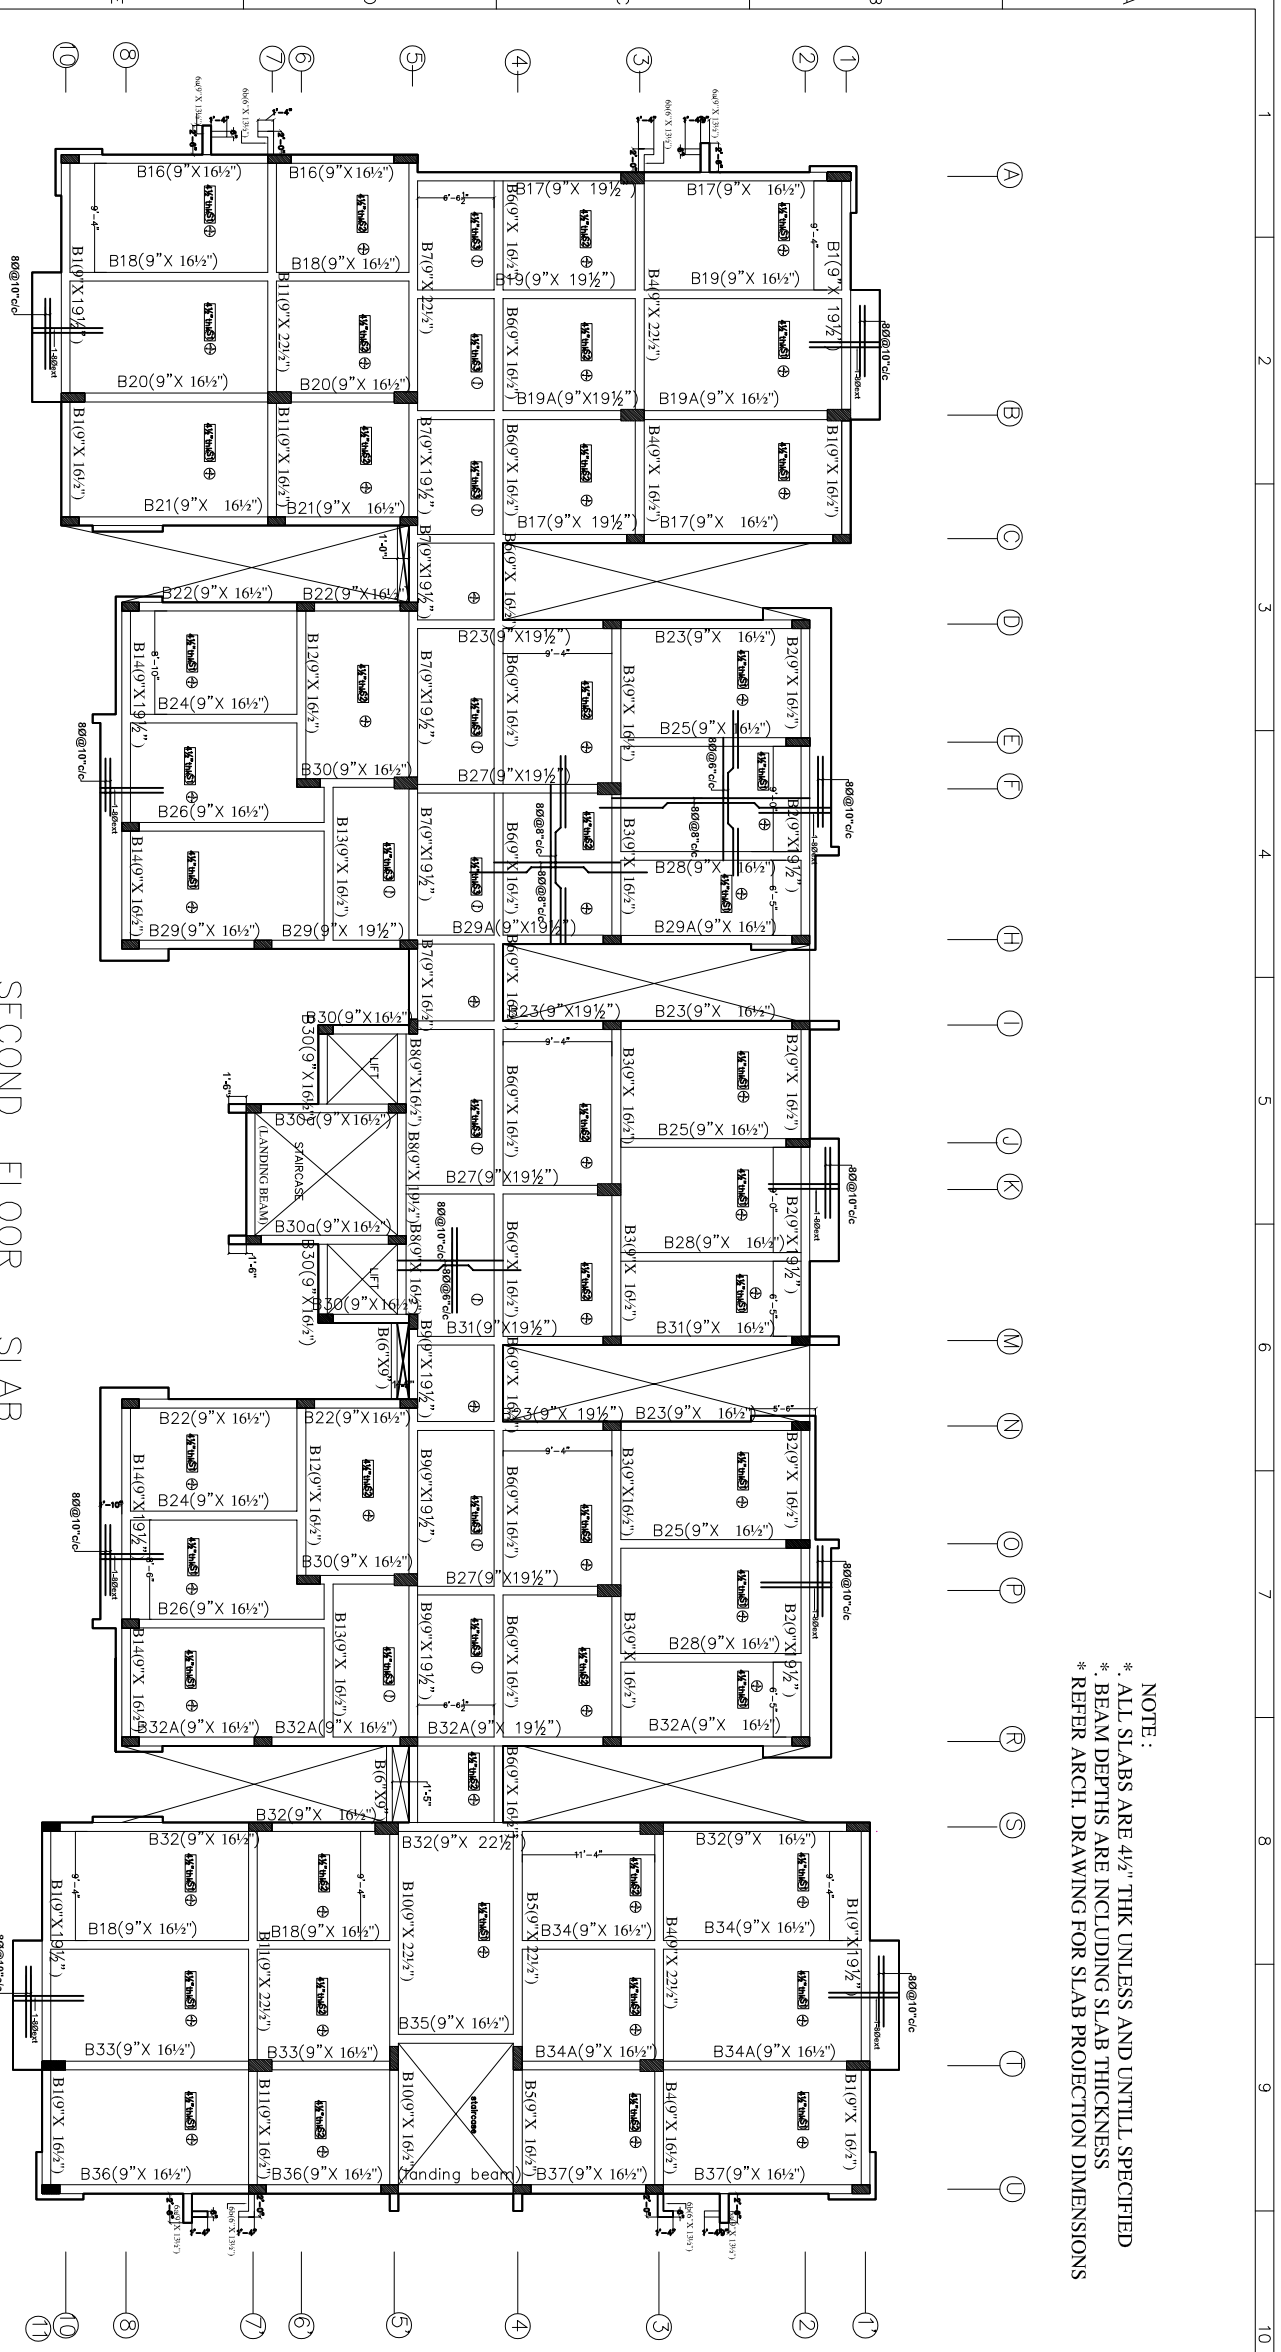

SECOND FLOOR SLAB

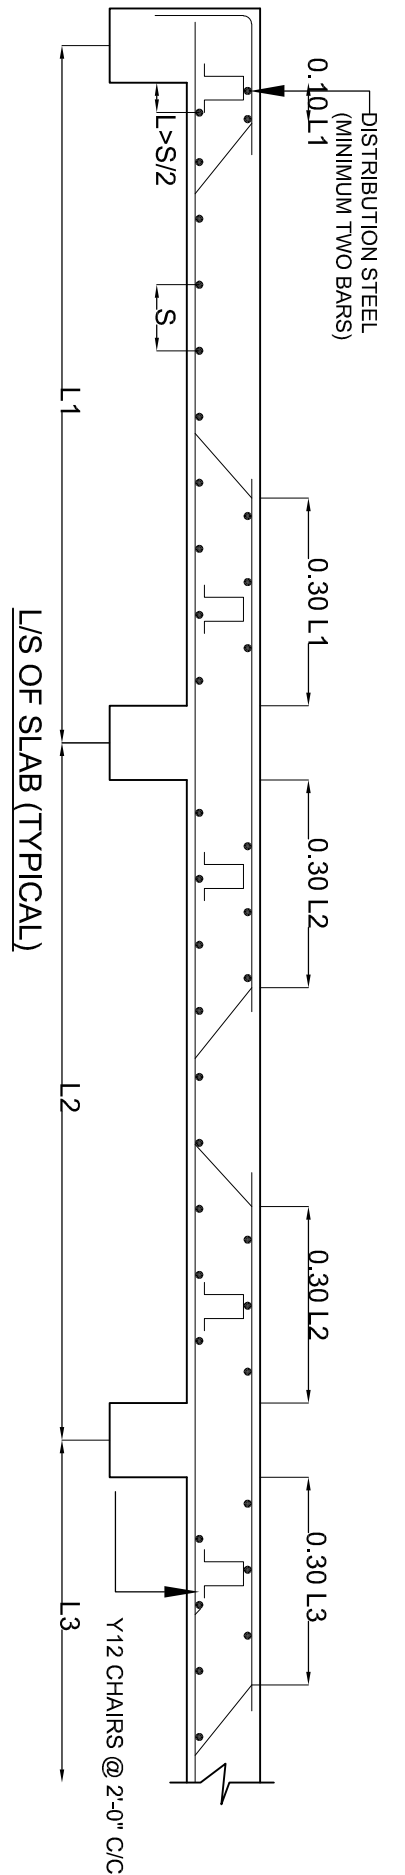

- GENERAL NOTES**
1. USE M25 (1:1.5:2) GRADE CONCRETE FOR COLUMNS & M20 (1:1.5:3) FOR BEAMS & SLAB
  2. USE FE415 GRADE FOR STEEL.
  3. PROVIDE CLEAR COVER OF 1.5" FOR COLUMNS , 1"FOR BEAMS & 3/4" FOR SLAB
  4. PROVIDE 1" CAMBER AT FREE END FOR CANTILEVER BEAMS & SLABS.
  5. IN SLAB EXTEND -VE STEEL UP TO 0.30L FROM FACE OF SUPPORT.
  6. DO NOT PROVIDE EXTRA REINFORCEMENT AT SIMPLY SUPPORTS.
  7. LAP LENGTH 48 D ( D- IS THE DIA OF THE BAR) IN COMPRESSION.
  8. LAP LENGTH 52 D ( D- IS THE DIA OF THE BAR) IN TENSION.
  9. ONLY FIGURED DIMENSIONS SHALL BE FOLLOWED.
  10. ALL THE DIMENSIONS ARE IN INCHES & FEET.
  11. DO NOT SCALE THE DRAWING.
  12. REFER ARCHITECT DRAWING FOR CENTER LINE DIMENSIONS.

REV. NO.	DESCRIPTION	DATE
1		



GOOD FOR REFERENCE

Owners & Developers:  
 5-4-187 / 3&4, Soham mansion, II Floor,  
 M.G. Road, Secunderabad-500003.  
 Phone:63535551(4lines) Fax:040-27544058  
 E-mail: jinfo @modiproperties.com

Architects & Engineers:  
**KULKARNI CONSULTANTS**  
 STRUCTURAL ENGINEERS, ARCHITECTS & PROJECT CONSULTANTS  
 #216, KUBERA TOWERS, NARAYANA GOUDA, HYDERABAD.  
 CONTACT NO:- 0982323893, 0986832324, 09246937283

SCALE:	NTS	VISTA HOMES BLOCK - (F)
DATE:	15-10-13	
DRAWN BY:	PWANI	
CHECKED BY:	KULKARNI	
APPROVED:		
TITLE:	SECOND FLOOR SLAB (4th)	
DWG. NO.	KC/HH/SD/F/	
REV. NO.	0	