



NOTE:
 * ALL SLABS ARE 4 1/2" THK UNLESS AND UNTILL SPECIFIED
 * BEAM DEPTHS ARE INCLUDING SLAB THICKNESS
 * REFER ARCH. DRAWING FOR SLAB PROTECTION DIMENSIONS

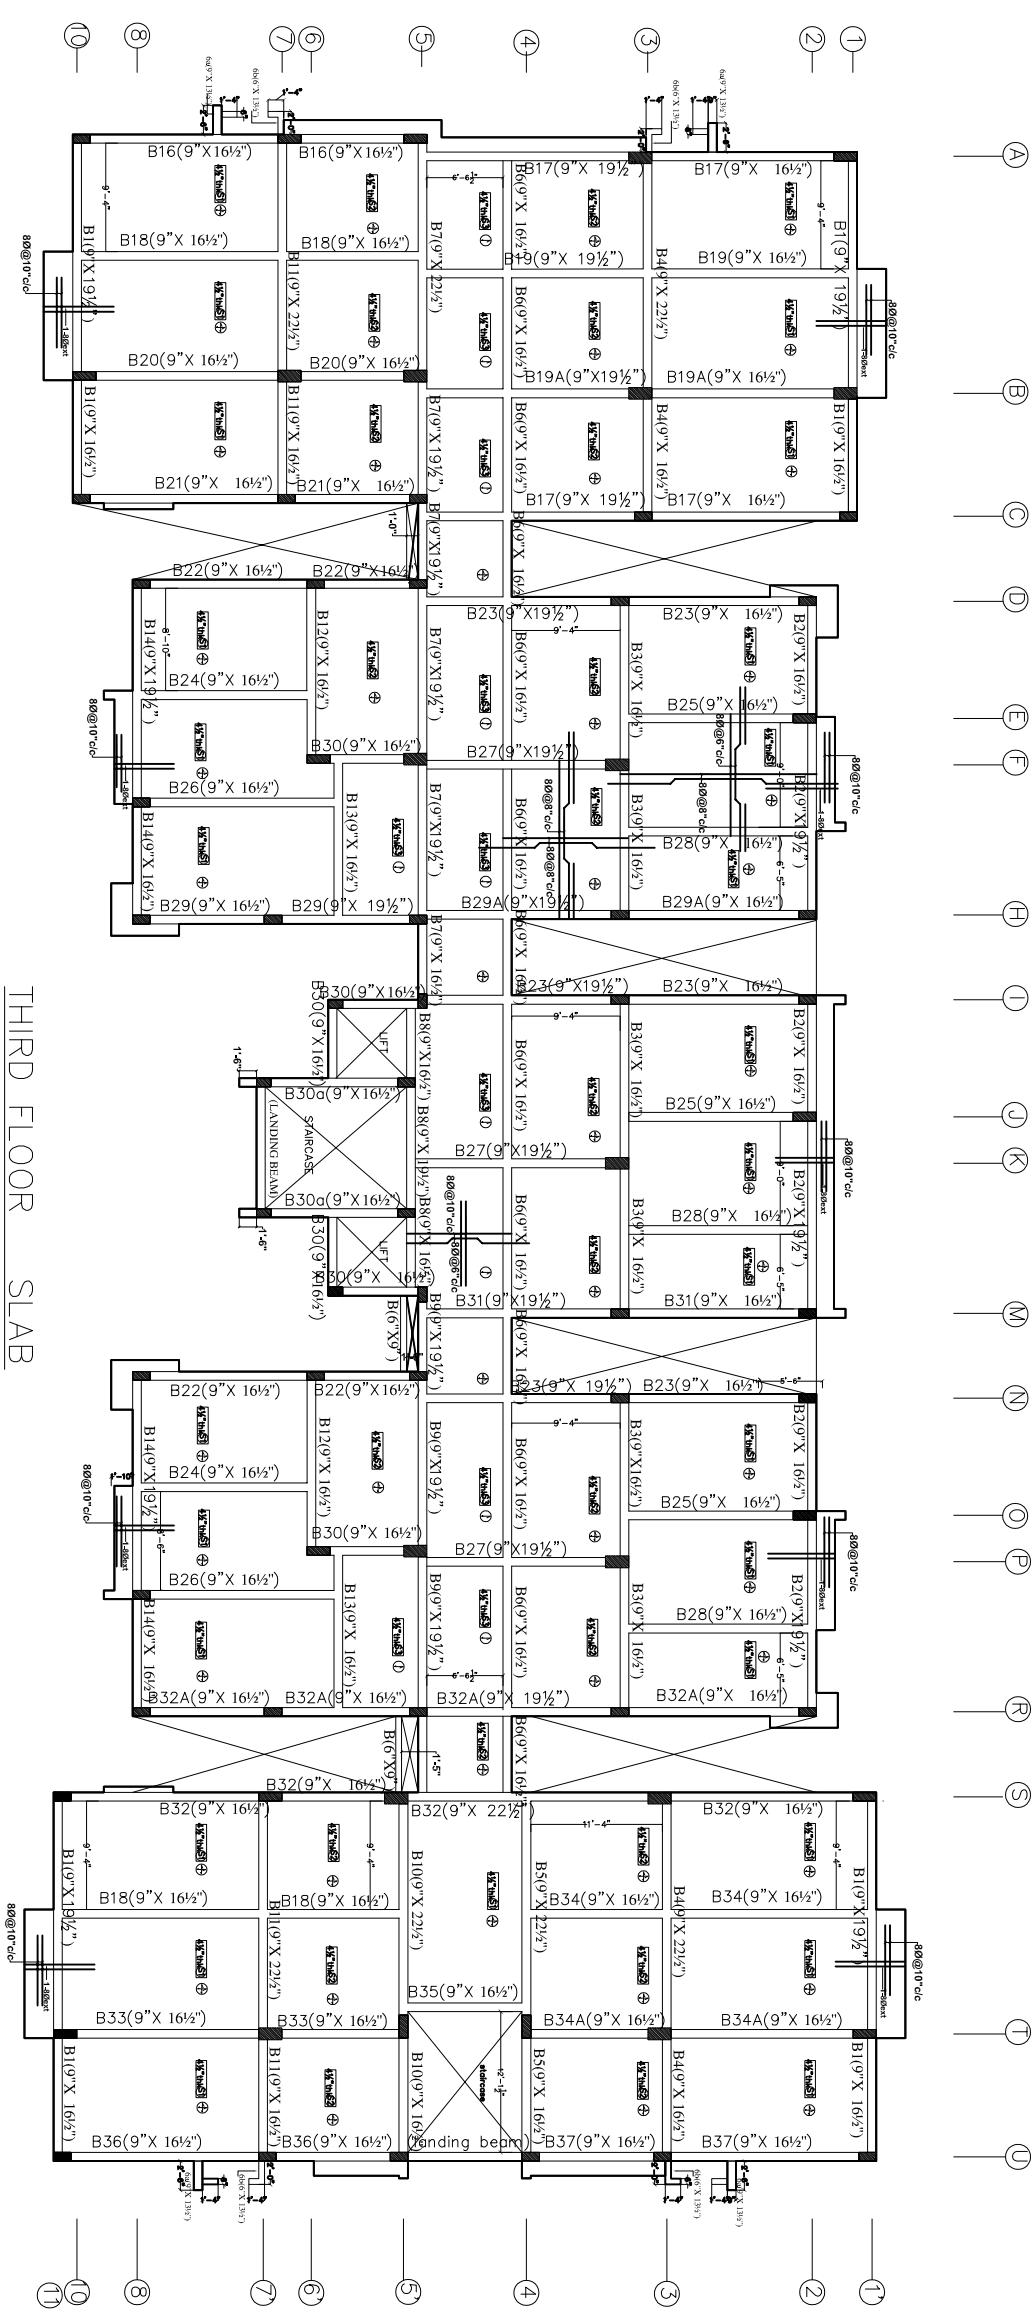

THIRD FLOOR SLAB

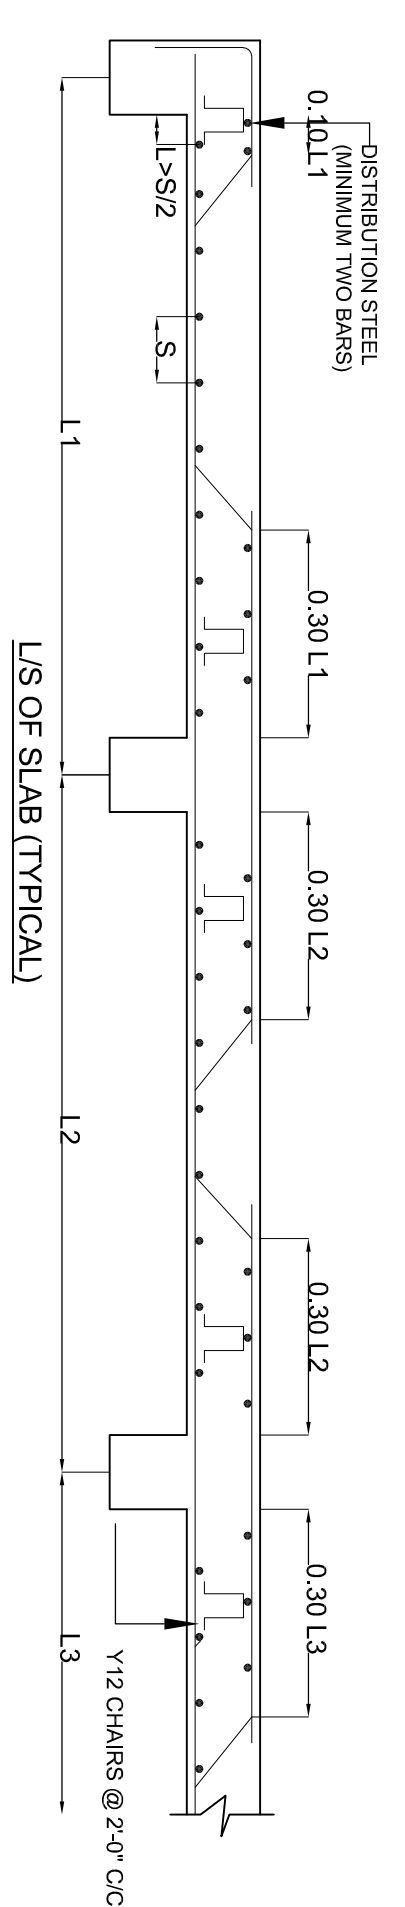

- GENERAL NOTES**
1. USE M25 (1:1.5:2) GRADE CONCRETE FOR COLUMNS & M20 (1:1.5:3) FOR BEAMS & SLAB
 2. USE FE415 GRADE FOR STEEL.
 3. PROVIDE CLEAR COVER OF 1.5" FOR COLUMNS , 1"FOR BEAMS & 3/4" FOR SLAB
 4. PROVIDE 1" CAMBER AT FREE END FOR CANTILEVER BEAMS & SLABS.
 5. IN SLAB EXTEND -VE STEEL UP TO 0.30L FROM FACE OF SUPPORT.
 6. DO NOT PROVIDE EXTRA REINFORCEMENT AT SIMPLY SUPPORTS.
 7. LAP LENGTH 48 D (D- IS THE DIA OF THE BAR) IN COMPRESSION.
 8. LAP LENGTH 52 D (D- IS THE DIA OF THE BAR) IN TENSION.
 9. ONLY FIGURED DIMENSIONS ARE IN INCHES & FEET.
 10. ALL THE DIMENSIONS ARE IN INCHES & FEET.
 11. DO NOT SCALE THE DRAWING.
 12. REFER ARCHITECT DRAWING FOR CENTER LINE DIMENSIONS.

REV. NO.	DESCRIPTION	DATE
1		



GOOD FOR REFERENCE

Owners & Developers:
 5-4-187 / 38.4, Soham mansion, II Floor,
 M.G. Road, Secunderabad-500003.
 Phone: 66335551(4lines) Fax: 040-27544058
 E-mail: info @modiproperties.com

Architects & Engineers:
KULKARNI CONSULTANTS
 STRUCTURAL ENGINEERS, ARCHITECTS & PROJECT CONSULTANTS
 #216, KUBERA TOWERS, NARAYANA GOUDA, HYDERABAD.
 CONTACT NO:- 0982323893, 09868363234, 09246937293

SCALE:	NTS	VISTA HOMES BLOCK - (F)
DATE:	15-10-13	
DRAWN:	PMWAN	
CHECKED:		
APPROVED:	KULKARNI	
TITLE:	THIRD FLOOR SLAB (5th)	
DWG. NO.	KC/NH/SD/F/	
REV. NO.	0	