


# STANDARD DRAWING FOR DEWATERING PUMP STAND

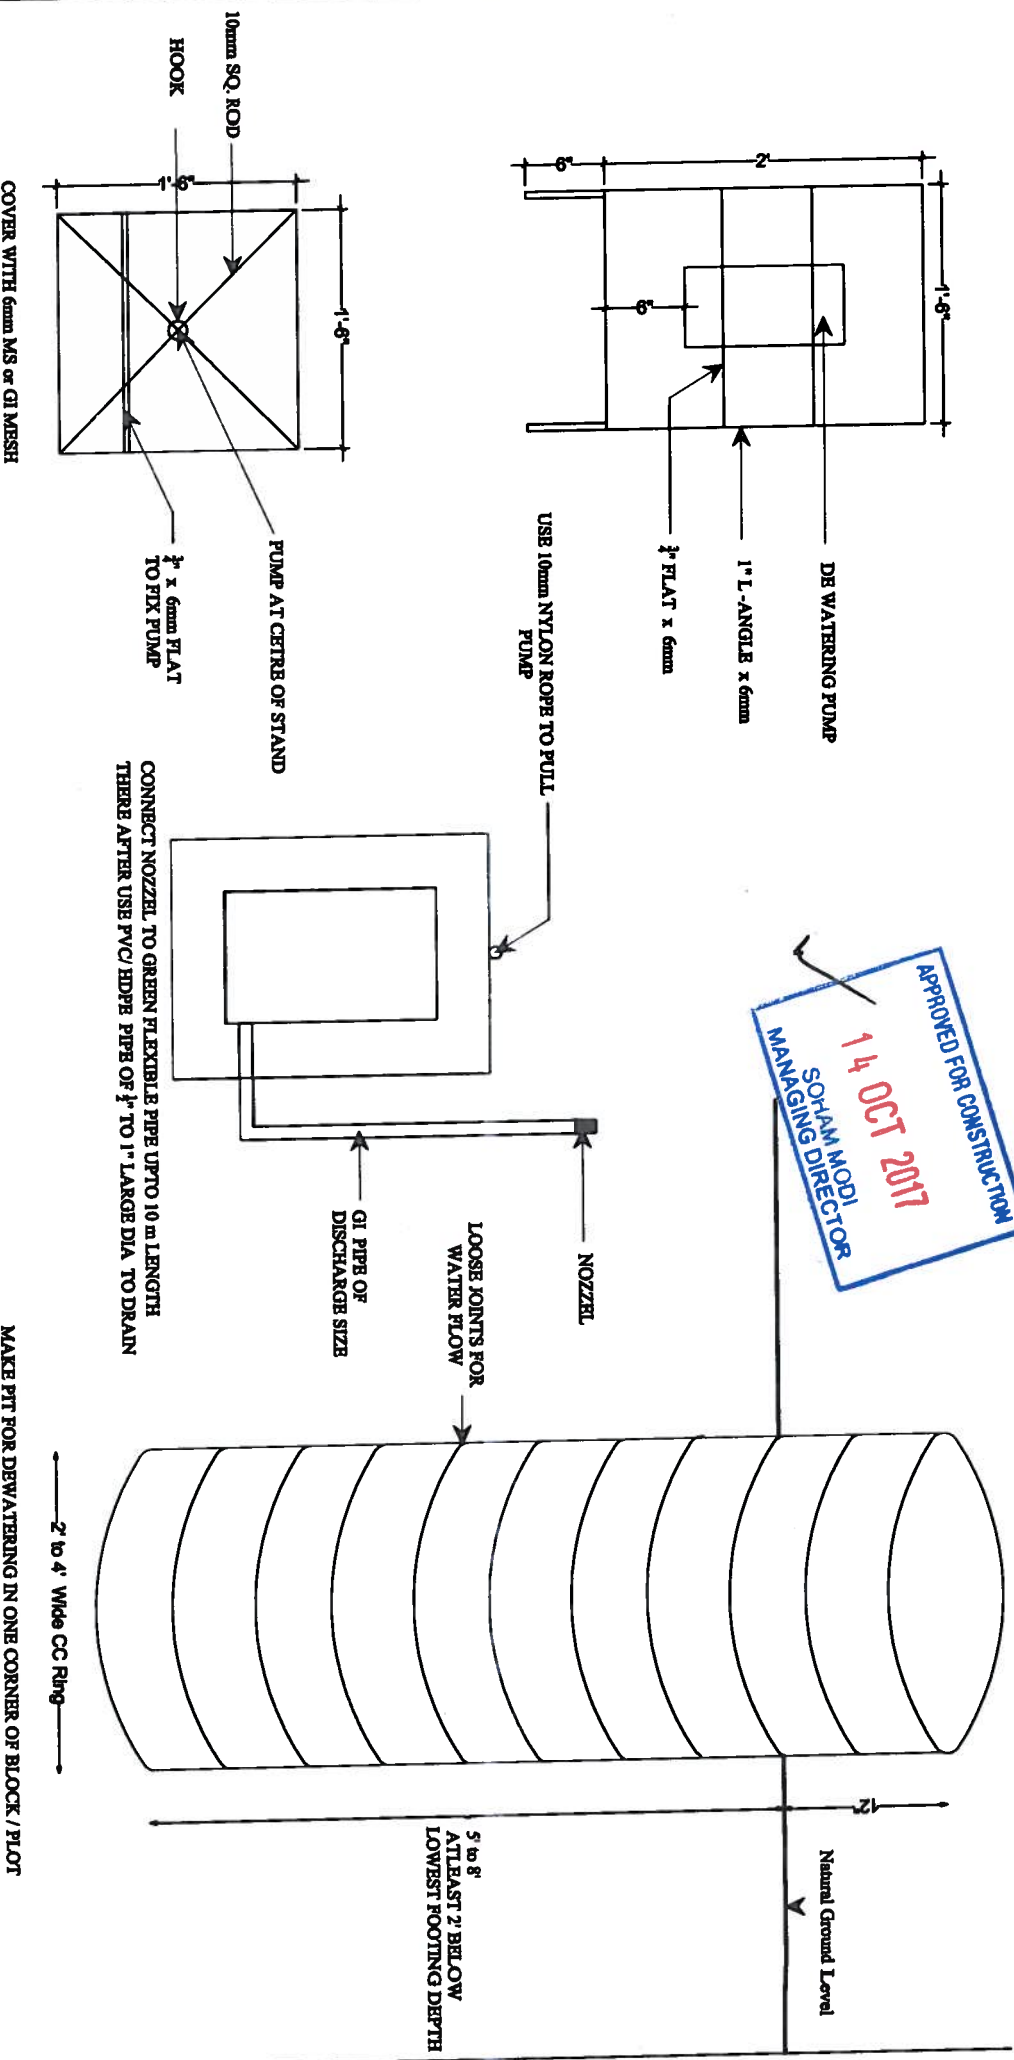

APPROVED FOR CONSTRUCTION  
 14 OCT 2017  
 SOHAM MODI  
 MANAGING DIRECTOR

|  |   |           |                           |                                |                           |
|--|---|-----------|---------------------------|--------------------------------|---------------------------|
|  | Description                                       | Direction | Owners & Developers :     | Date :                         | Promoted by               |
|  | <b>STANDARD DRAWING FOR DEWATERING PUMP STAND</b> |           | Modi Properties Pvt. Ltd. | 14/10/2017                     | Modi Properties Pvt. Ltd. |
|  |   |           | Project Name & Phase :    | Prepared by :<br>Approved by : | Scale :                   |
|  |   |           | N.T.S                     |                                |                           |