



PLOT

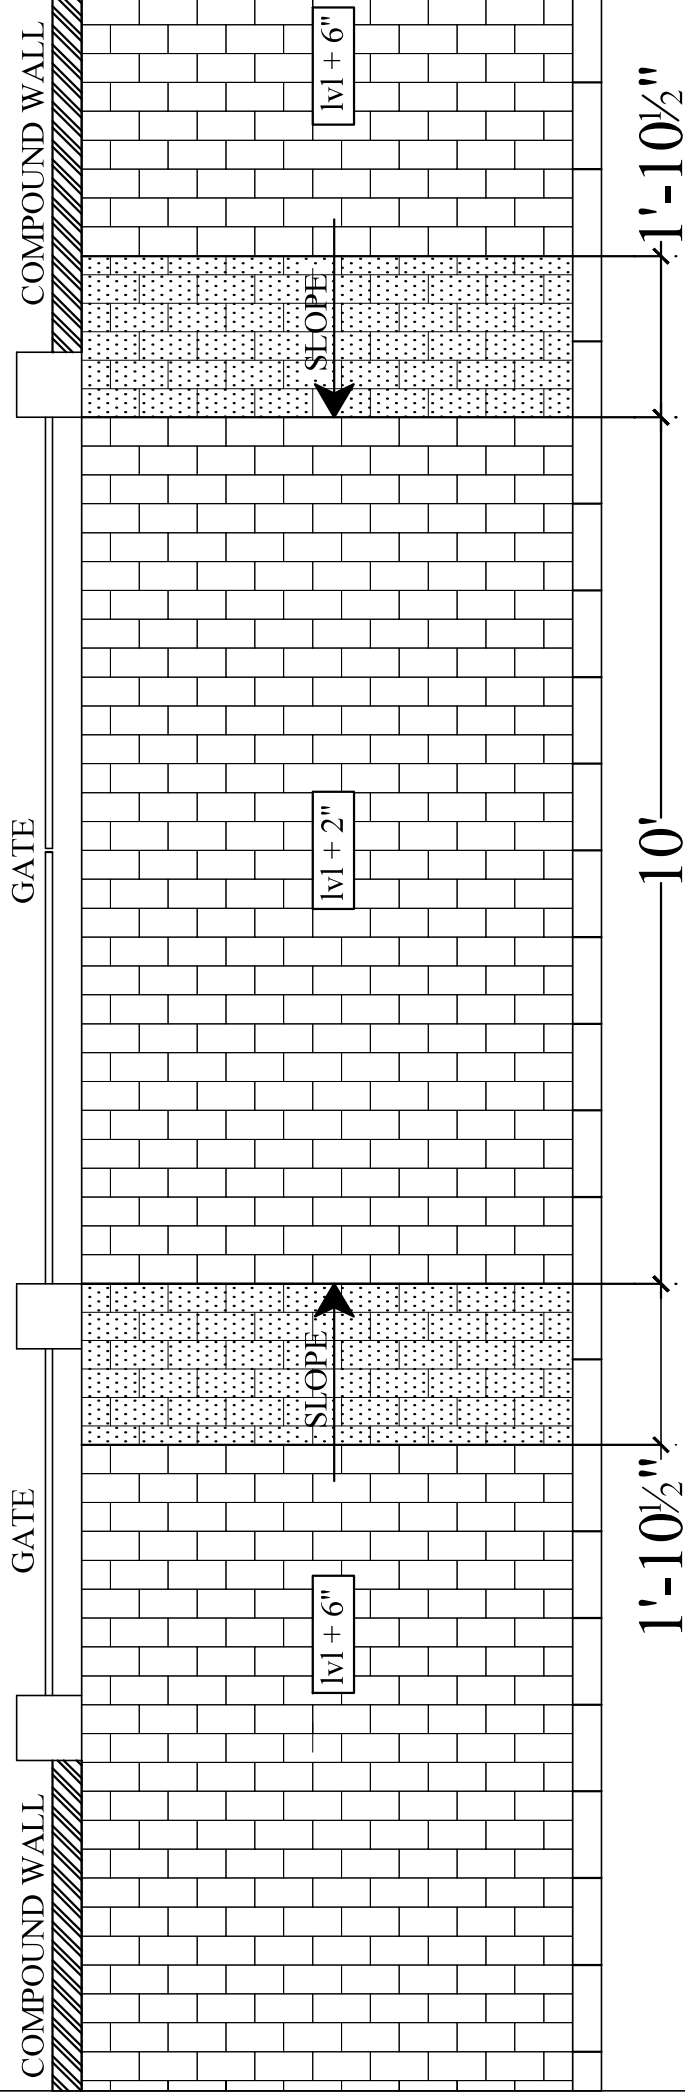

ROAD

|vl +/- 0

Description	Direction	Owners & Developers :	Date :	Promoted by
CURBSTONE -CUTTING INSTRUCTIONS PLAN VIEW		Modi Properties Pvt Ltd.	24/05/18	Modi Properties Pvt. Ltd.
		Project Name & Phase :	Prepared By : Madhav Bhatt	Phone:+91-40-66335551
			Approved By : Soham Modi	
			Scale :	N.T.S