


FLOOR HEIGHT 9'-6"

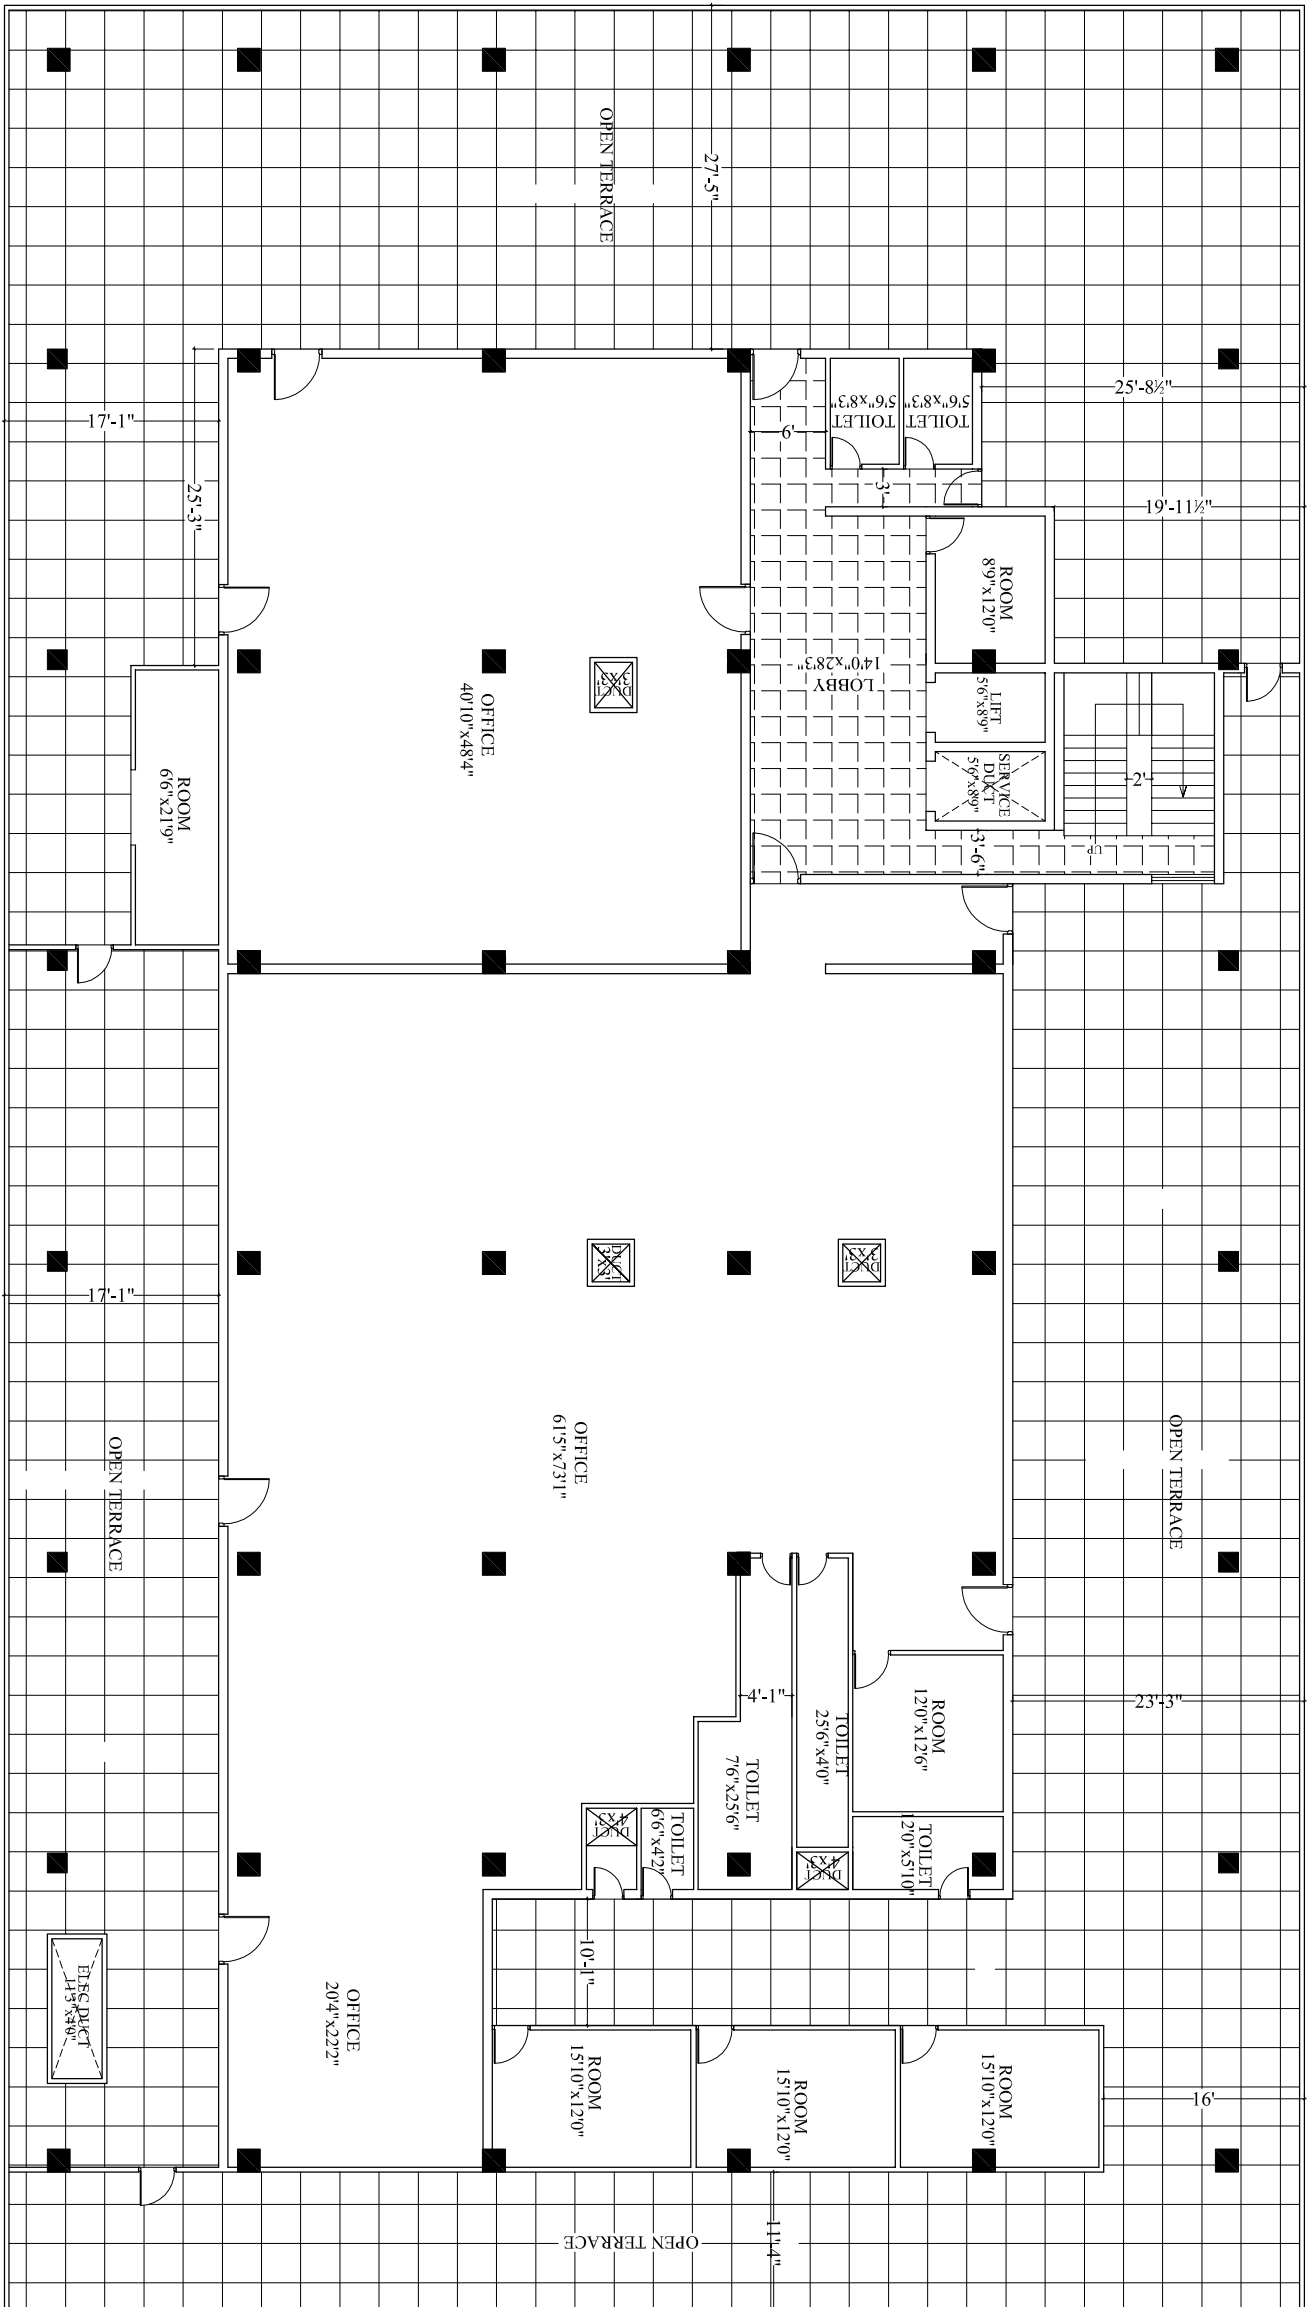

Description	Direction	Owners & Developers :	Date :	Promoted by
		MODI BUILDERS	01-07-2014	
FOURTH FLOOR PLAN	N	Project Name & Phase :	Prepared By :	Soham Modi
		METHODIST COMPLEX	Approved By :	
		Scale :		