



© Copy right of This drawing belongs to Prasad Associates and should not be used for any purpose other than specified without prior permission.  
 1. DO NOT SCALE THE DRAWING. FOLLOW WRITTEN DIMENSIONS ONLY.  
 2. ALL DIMENSIONS ARE IN FEET UNLESS OTHERWISE SPECIFIED.  
 3. IF THERE IS ANY DISCREPANCY IN THE DRAWINGS PLEASE NOTIFY THE ARCHITECT IMMEDIATELY.  
 CONCERNED ARCHITECT INCHARGE.

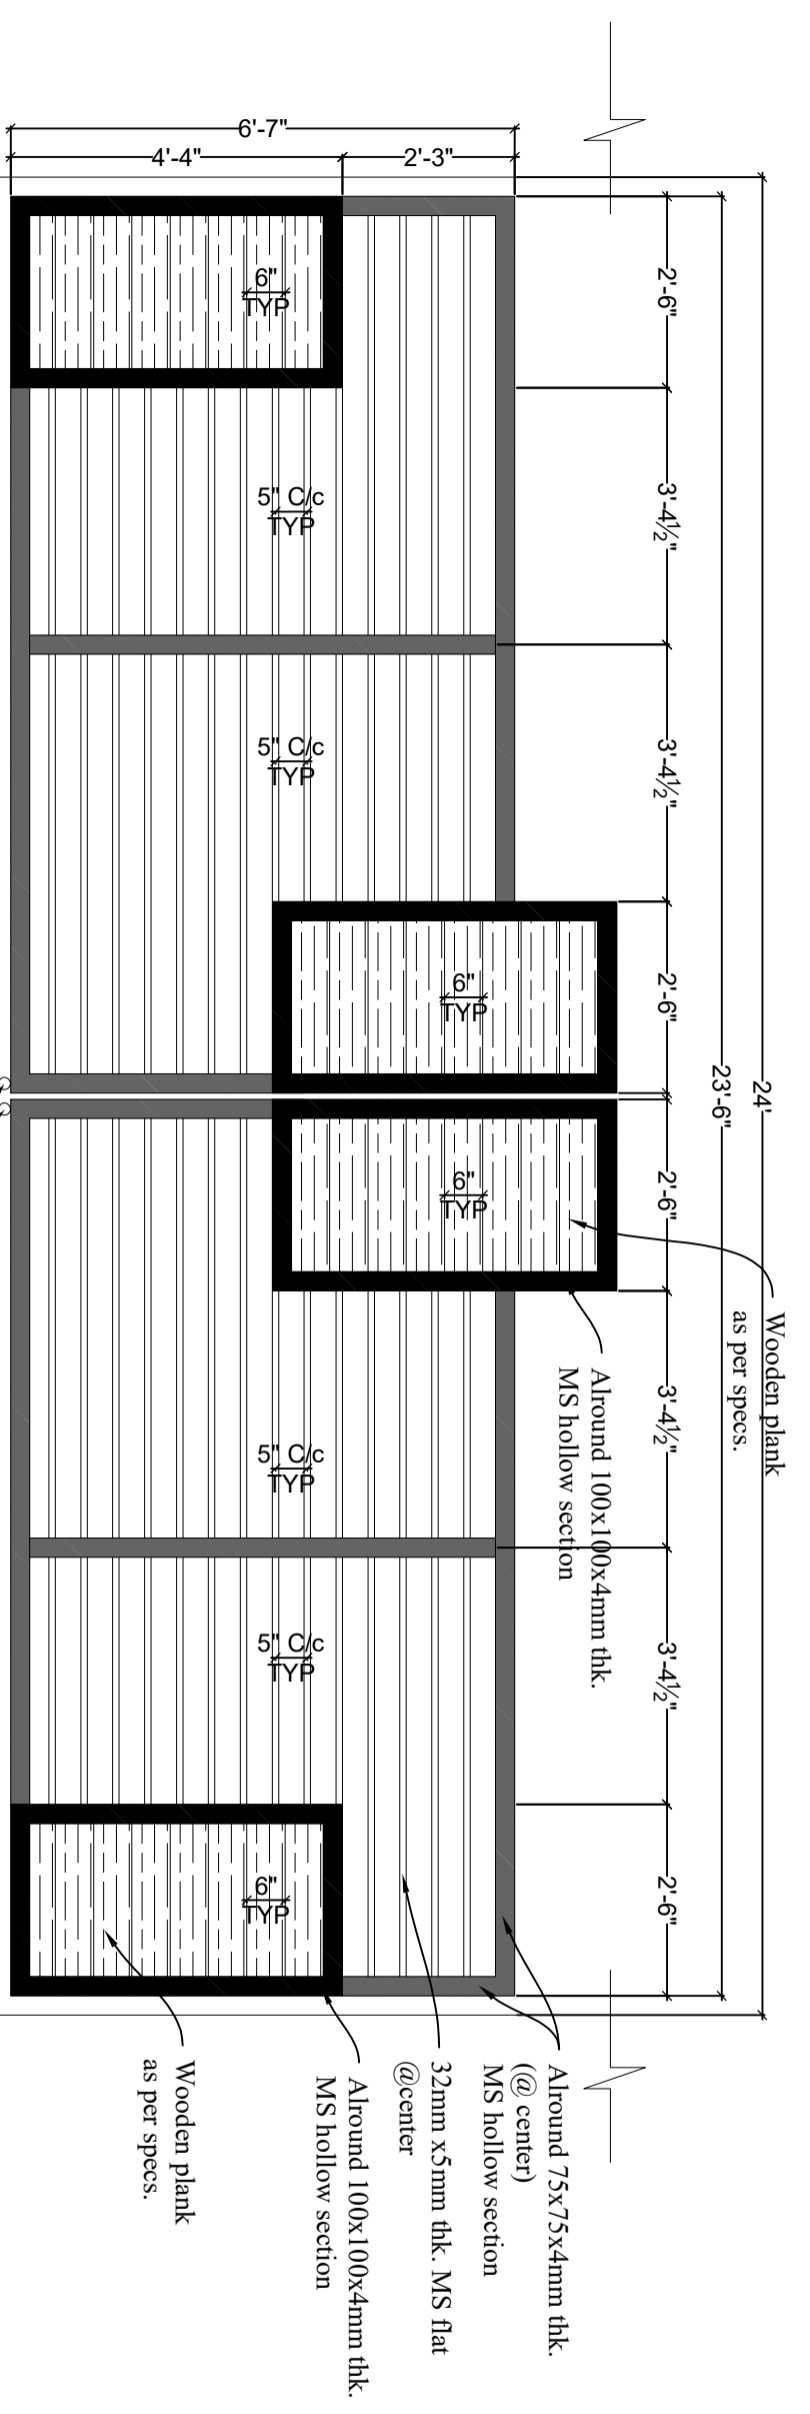

GATE-ELEVATION - (OPENABLE)

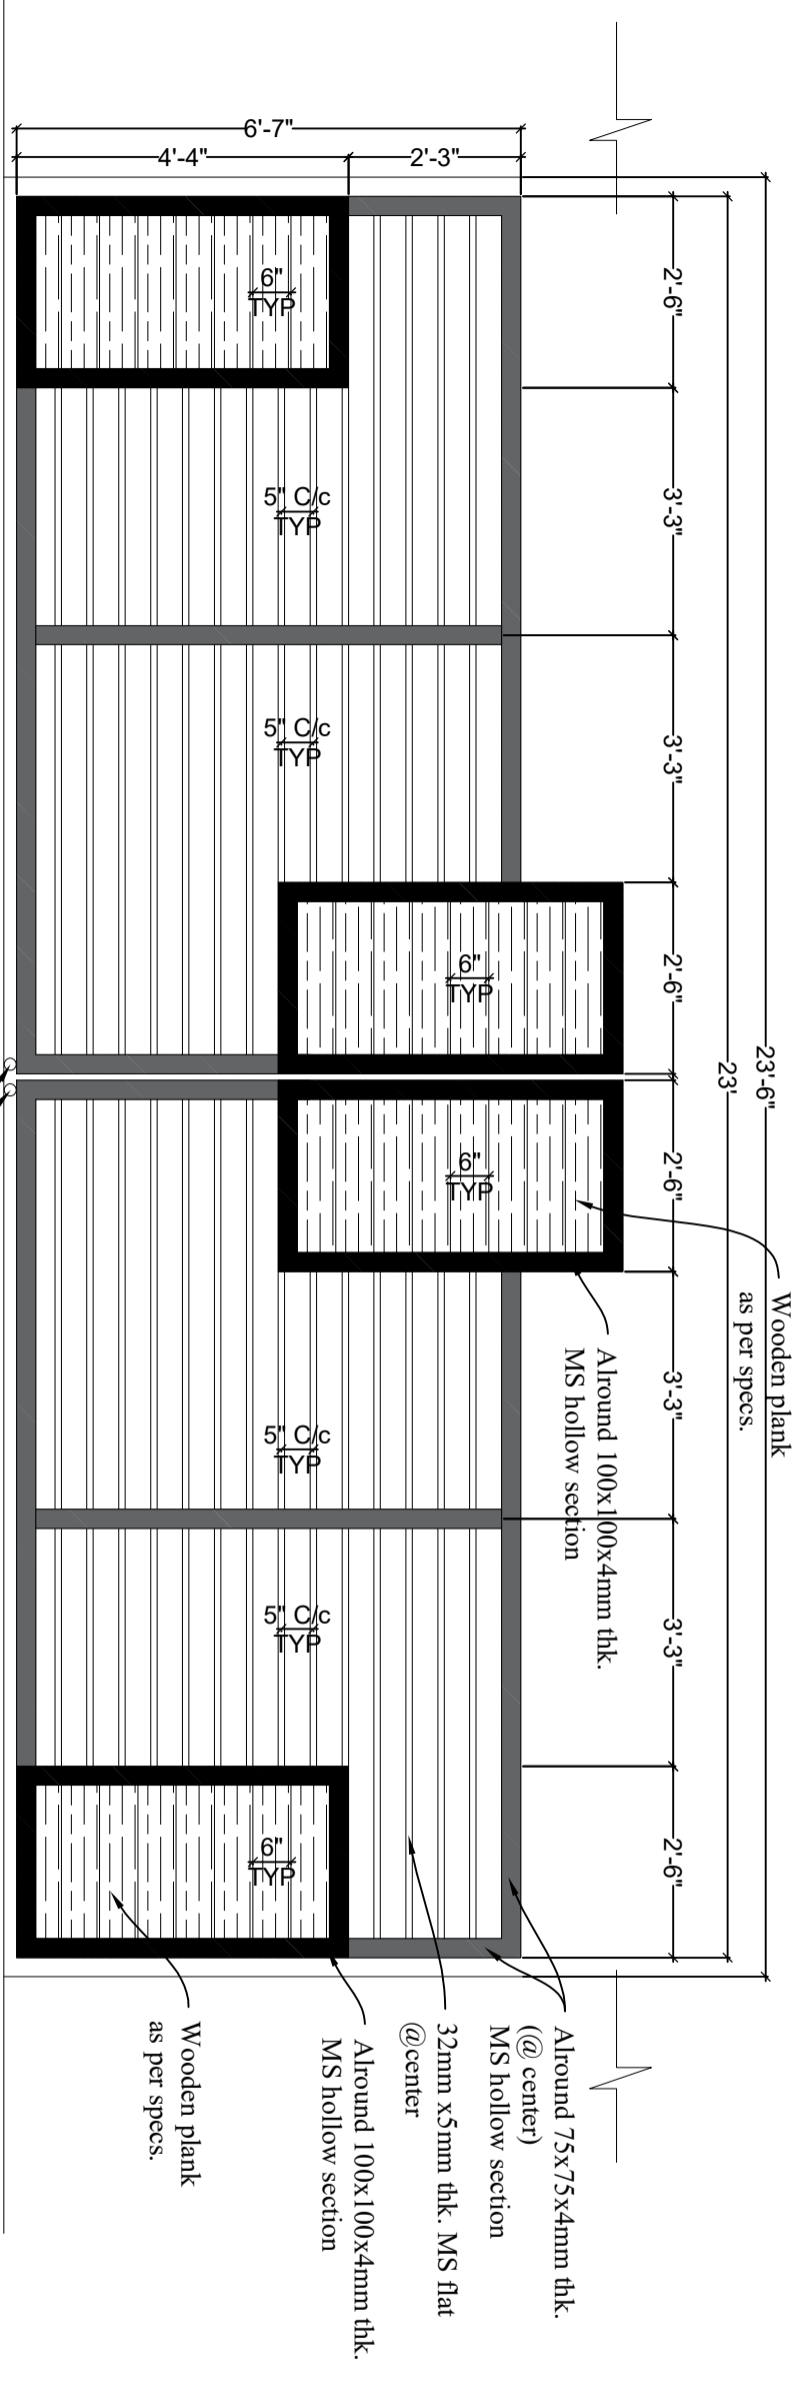

GATE-ELEVATION - (OPENABLE)

No.	Description	Date

Client - **MODI**  
 PROPERTIES & INVESTMENTS PVT.LTD  
 Project - **GENOME VALLEY**  
 AT-VIKARABAD

Drawing Title - **GATE DETAILS**  
 Project number - 011  
 Date - 14.07.18  
 Drawn by - Anil  
 Checked by - Renuka  
 Scale - 3/8" = 1'-0"

GD-GV-GFC-ARCH-AR-03  
 Architect -