


SCHEDULE OF SLABS				
SLAB MARK	THICKNESS	TYPE	REINFORCEMENT STEEL AT	
			SHORT SPAN	LONG SPAN
S1	6"	+	8Ø @ 6" C/C	8Ø @ 8" C/C
S2	6"	—	8Ø @ 6" C/C	8Ø @ 8" C/C
S3	6"	+	8Ø @ 7" C/C	8Ø @ 7" C/C

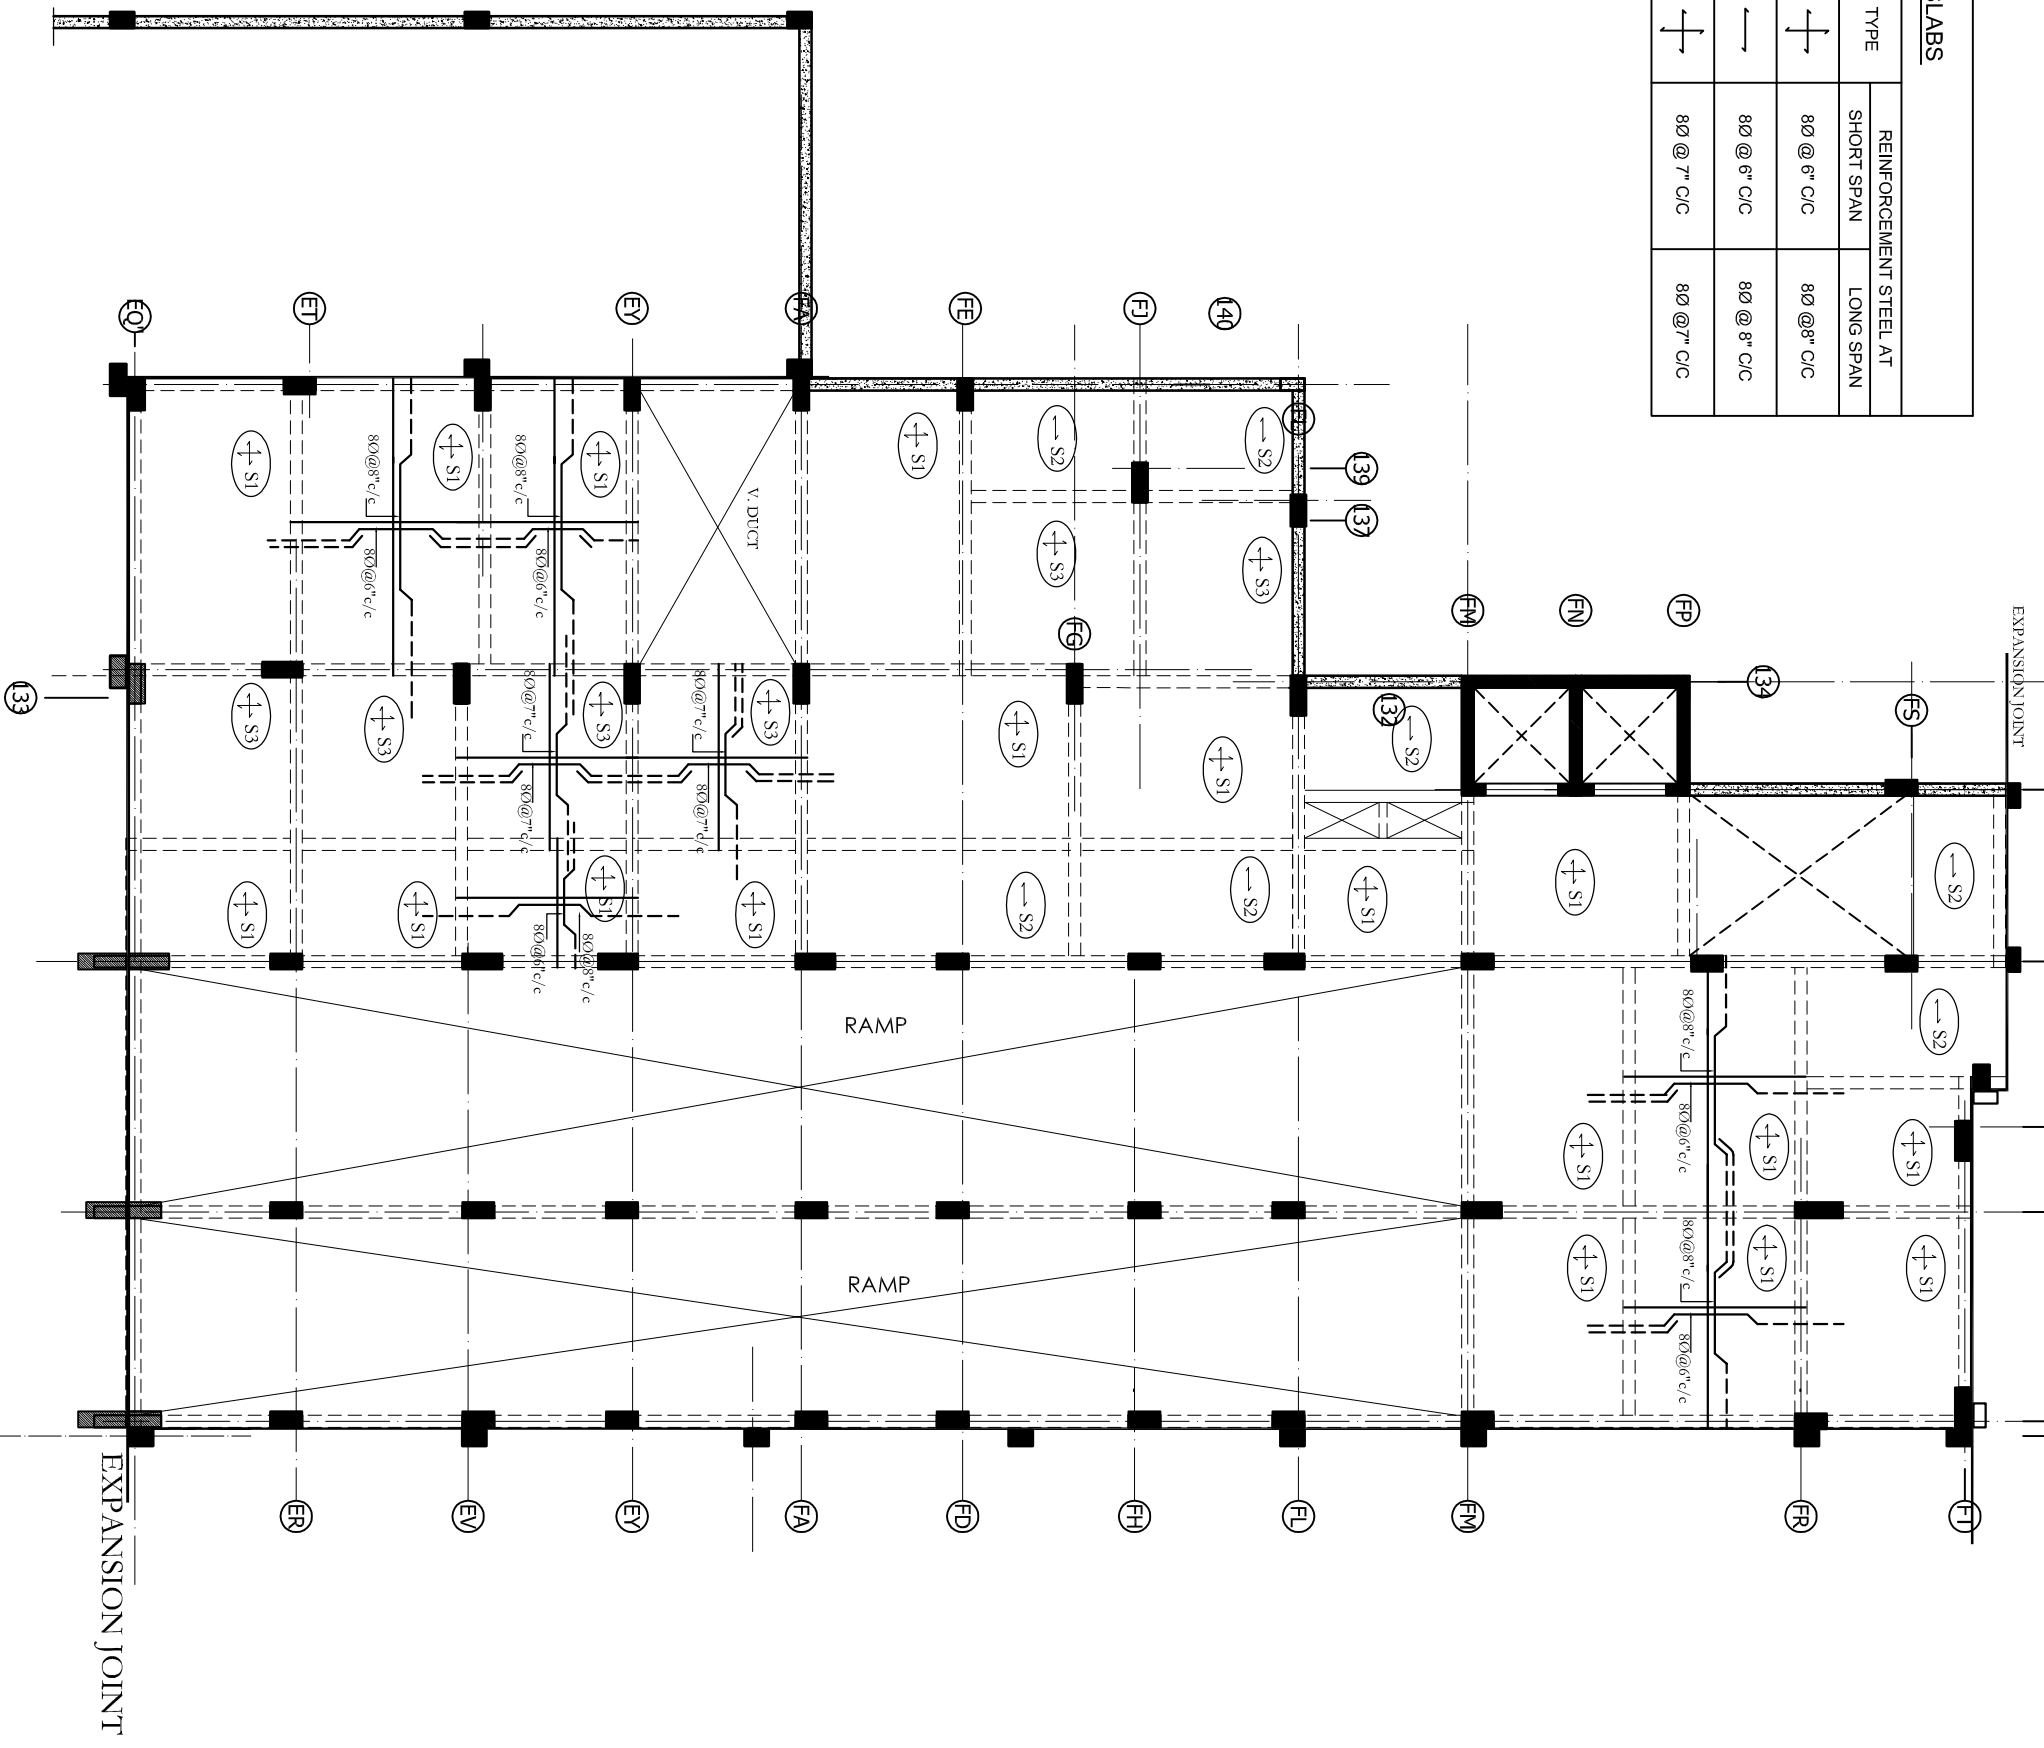

- DO NOT SCALE THIS DRAWING. FOLLOW FIGURED DIMENSIONS.
- ALL THE DIMENSIONS ARE IN INCHES & FEET. REFER ARCHITECT DRAWING FOR CENTER LINE DIMENSIONS.
- THIS BUILDING IS DESIGNED FOR TWO CELLAR +GROUND+NINE FLOORS ONLY.
- S.B.C. OF SOIL IS TAKEN 400 K/N/SQ.M AS PER SOIL REPORT.
- USE M25 (1:1:2) GRADE CONCRETE FOR COLUMNS & M20 (1:1.5:3) FOR BEAMS & SLAB.
- USE FE 500 GRADE FOR STEEL.
- PROVIDE CLEAR COVER OF 1.5" FOR COLUMNS, 1" FOR BEAMS & 3/4" FOR SLAB.
- LAP LENGTH INCLUDING ANCHORAGE VALUE OF HOOKS FOR BARS IN FLEXURAL TENSION SHALL BE 1d OR 3d WHICHEVER IS GREATER. THE STRAIGHT LENGTH OF THE LAP SHALL NOT BE LESS THAN 150 OR 200mm. WHEN BARS OF TWO DIFFERENT DIAMETERS ARE TO BE SPICED, THE LAP LENGTH SHALL BE CALCULATED ON THE BASIS OF DIAMETER OF THE SMALLER BAR.
- LAP / DEVELOPMENT LENGTH FOR MAIN REINFORCEMENT BARS FOR DIFFERENT GRADES OF CONCRETE MIX SHALL BE AS FOLLOWS:
STEEL GRADE M20 M25 M30 M35
Fe 415 47 d 41 d 38 d 34 d
Fe 500 57 d 49 d 46 d 40 d
WHERE d IS THE DIAMETER OF THE BAR.
- ANY LOOSE OR PROTRUDING BUILDERS SHALL BE REMOVED BEFORE.
- LAYING FOUNDATION CONCRETE AND SHALL BE FILLED WITH P.C.C.
- CONCRETE SHALL BE VIBRATED FOR OBTAINING OPTIMUM DENSITY.
- THE DIFFERENCE IN LEVELS OF DEPTH OF ADJACENT FOOTING SHALL NOT BE GREATER THAN HALF THE CLEAR DISTANCE BETWEEN THEM.
- STIRRUPS SHOULD HAVE STANDARD HOOK AS PER SP-34.
- THE PROVISIONS MADE IN IS-456:2000 AND SP-34 AND OTHER RELEVANT CODES SHOULD BE STRICTLY ADHERED DURING EXECUTION.
- IF ANY VARIATION IN SOIL STRATA FOUND DURING THE EXECUTION OF THE FOUNDATION SOILS, WHEN COMPARED WITH THE CONSIDERED STRATA IT SHOULD BROUGHT TO THE NOTICE OF ENGINEER IN CHARGE AND CONSULTANTS FOR RETISING FOUNDATIONS.
- S.B.C. OF SOIL IS TAKEN 400 K/N/SQ.M AS PER SOIL REPORT NO. GT/0260/2009-10/VISIT ON 28-02-2014 BORE POINTS / REFER BORE HOLES (5 & 6)

1.	Revised	28-7-16
DESCRIPTION	DATE	
GFC DRAWING		

Client	MODI PROPERTIES & INVESTMENTS PVT.LTD
Project	RESIDENTIAL PROJECT FOR (B & C) MAY FLOWER GRANDE AT MALLAPUR.
STRUCTURAL CONSULTANT	KULKARNI CONSULTANTS STRUCTURAL ENGINEERS, ARCHITECTS & PROJECT CONSULTANTS CONTACT NO.S: 04022328851, 09546434323, 09246343720.
DATE	26-7-2016
DRAWN BY	PAWANI
DESIGN	SHIKANTH
CHECKER	KULKARNI
APPROVED	
BLOCK - (F)	
TITLE: LOWER CELLAR SLAB DETAILS	
DWG. NO.	KC/MB/C/SD/F/6
REV. No.	0