



**LEVELS**  
 Lower Basement FFL - 80'  
 Upper Basement FFL - 90'  
 Drive Way FFL - 100'  
 Ground Floor FFL - 103'

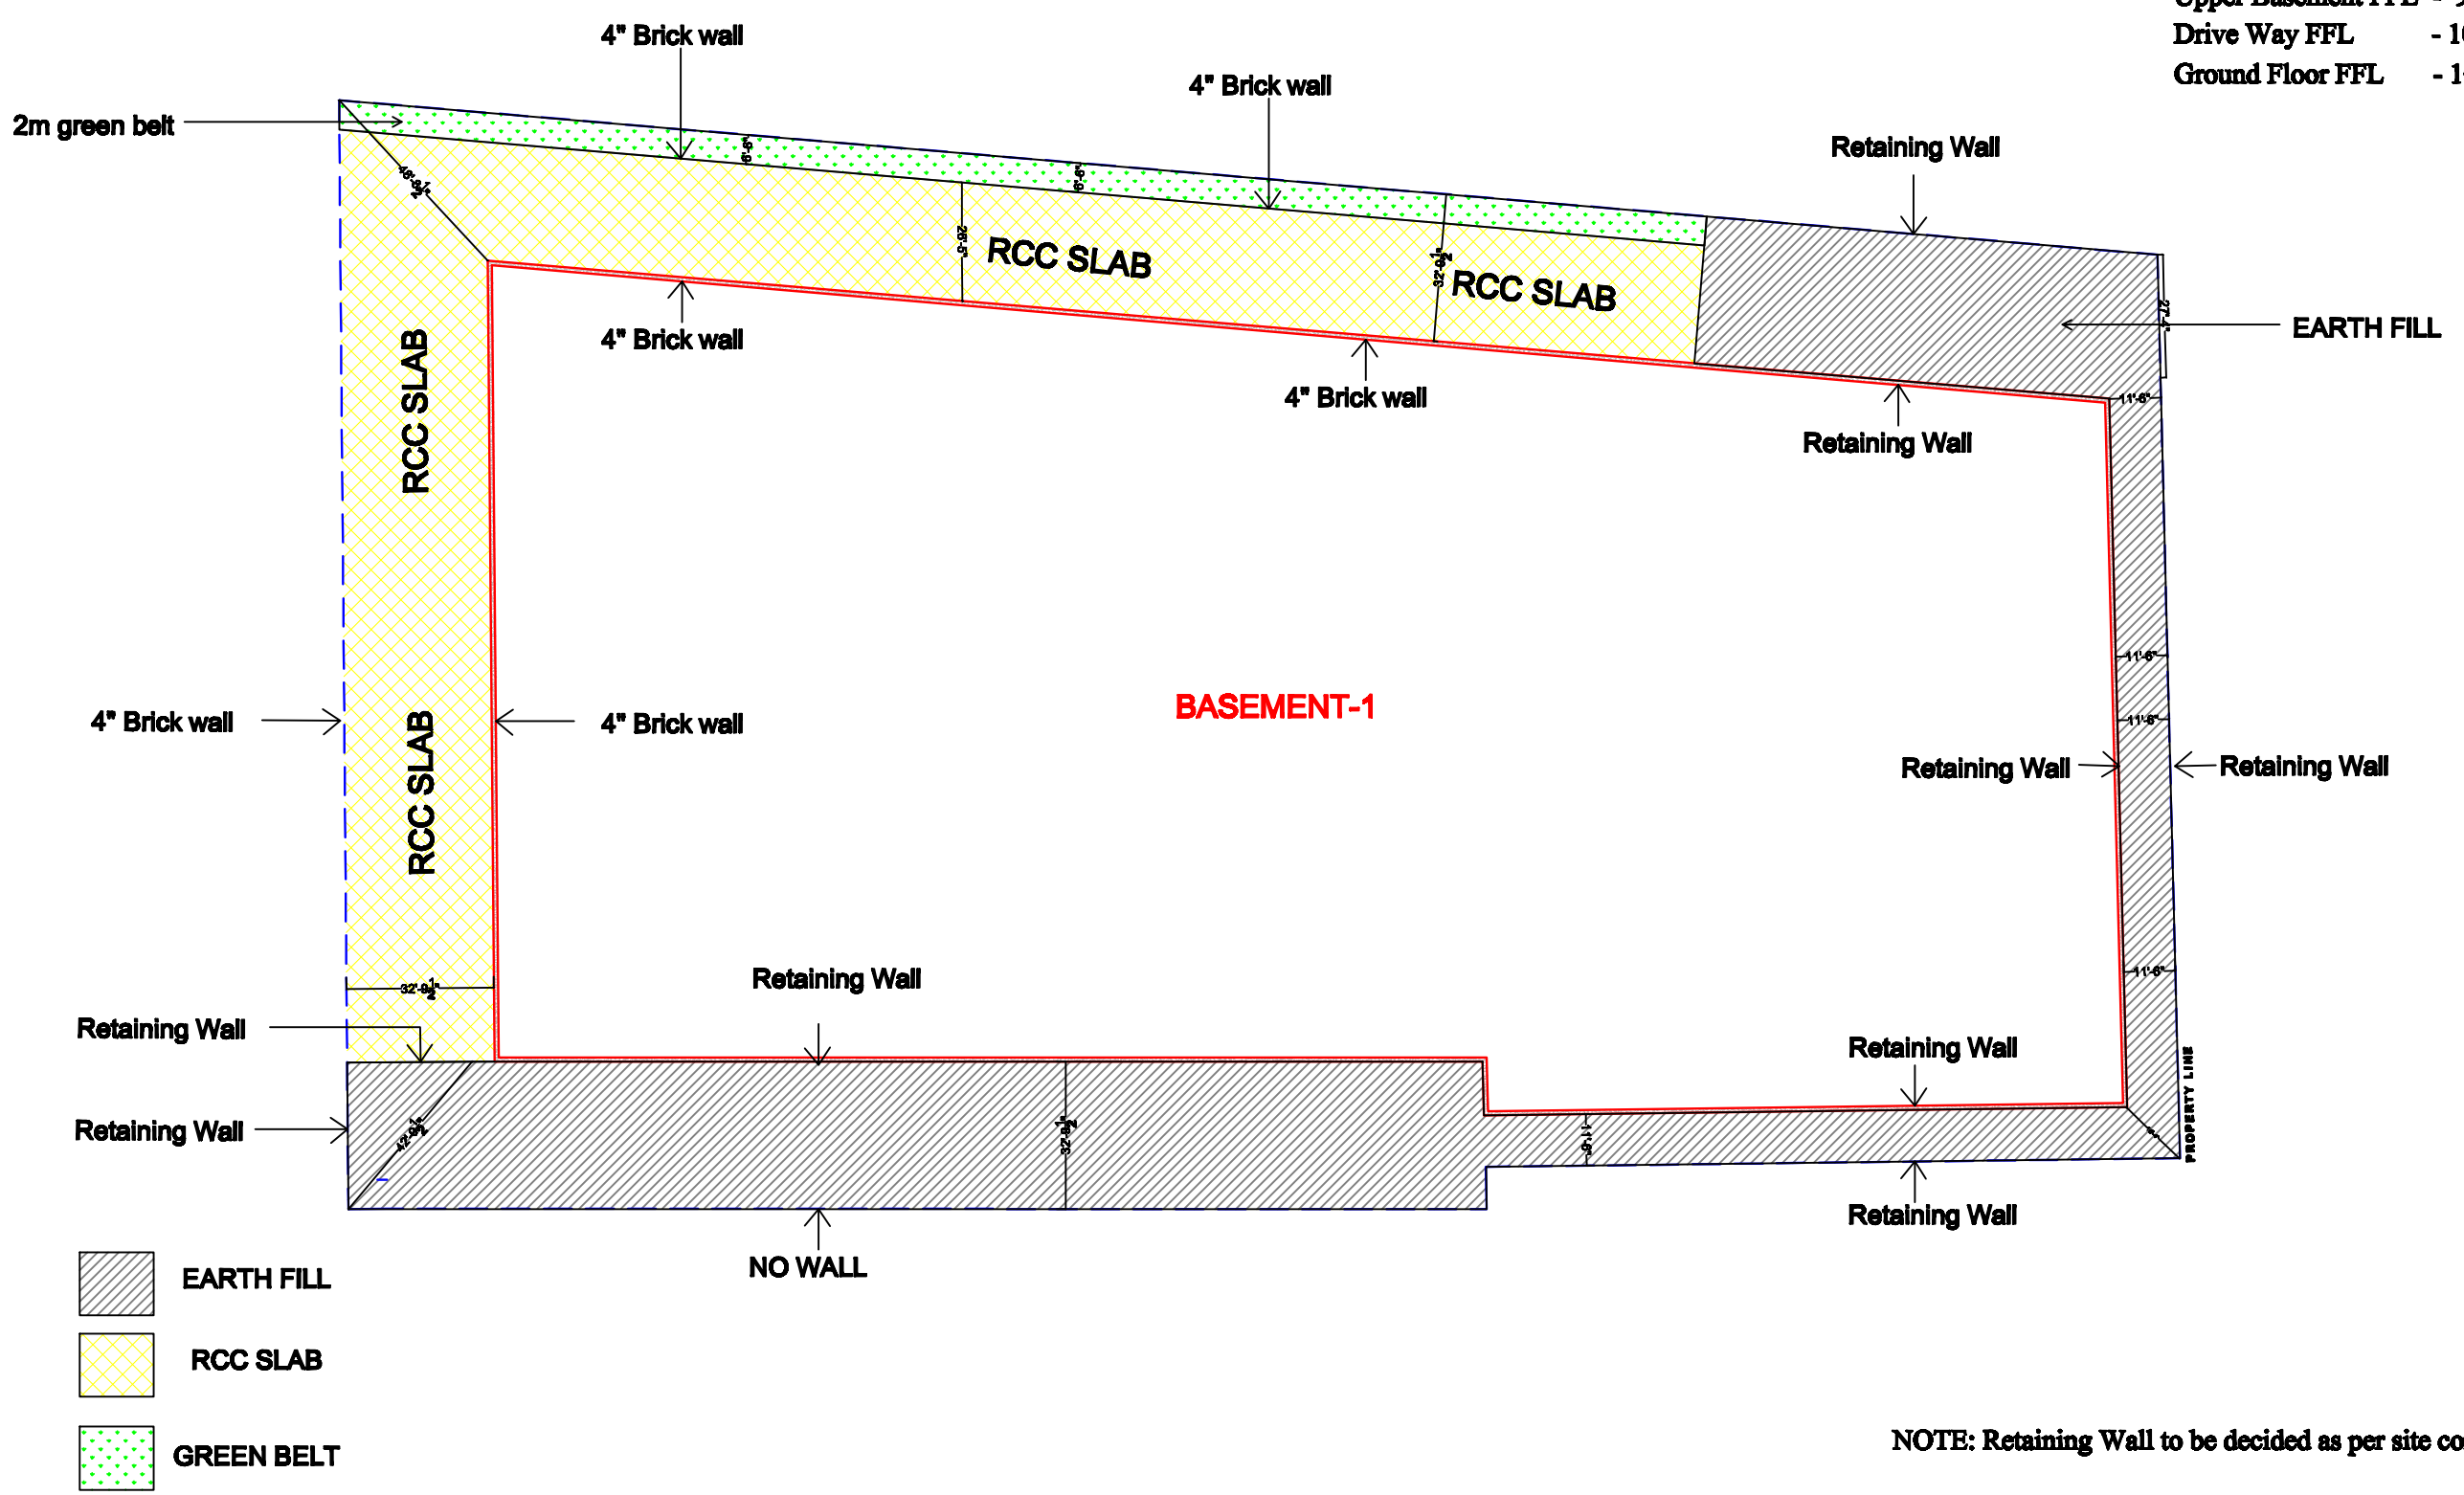

NOTE: Retaining Wall to be decided as per site condition.

Description	Direction	Owners & Developers :	Date :	06.02.19	Promoted by
		Project Name & Phase :	Prepared By :	Ar. Rahul	Modi Properties & Investments Pvt. Ltd.
			Approved By :	Soham Modi	
EARTH FILLING PLAN		May Flower Platinum	Scale :	N.T.S	Phone:+91-40-66335551