



COMMERCIAL COMPLEX

±82.00 FT LVL

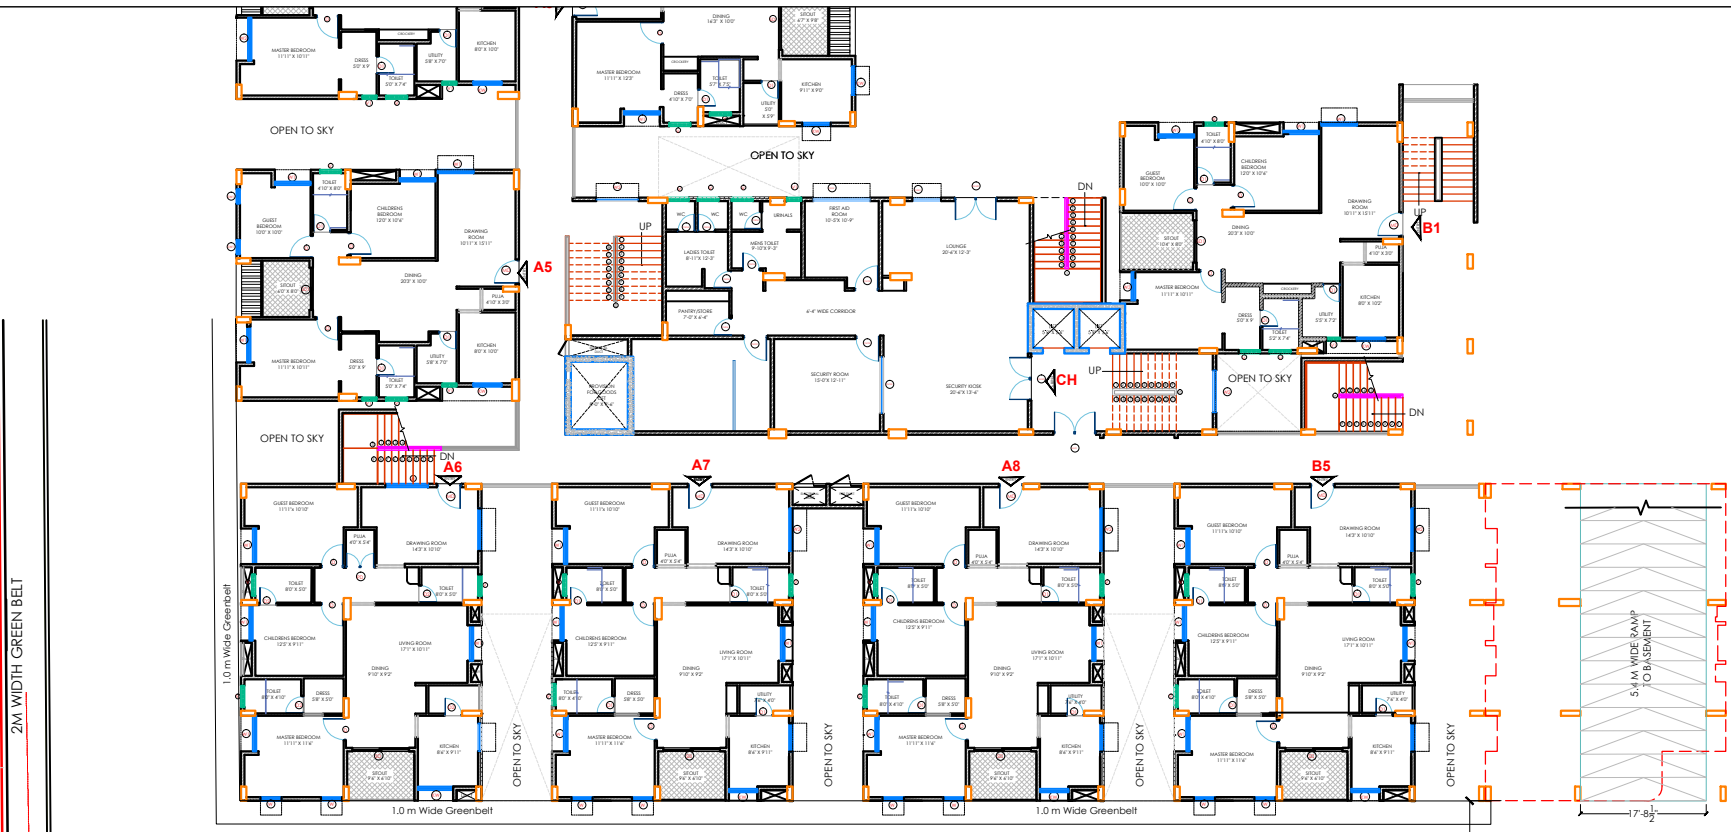

TOWARDS NACHARAM / HABSIGUDA

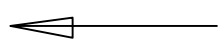

45M W I D E R O A D

PROJECT
MAYFLOWER PLATINUM
 Highrise Apartments
 MALLAPUR
 SECUNDERABAD

CLIENT
 MODI PROPERTIES PVT.LTD

TITLE
ARCHITECTURAL DRAWING
 PRESENTATION DRAWING


S.No	DATE	S.No	DATE

DRAWING DETAILS
Gate Layout

Scale:	NTS
Drawn by:	SAROJ
Checked by:	AR
Date:	17.05.19;10.05.19
Drawing Code:	MP/GD/PH-1
Sheet No:	01

INTERIOR CONSULTANTS:
ARDES
 ARCHITECTS & INTERIOR DESIGNERS
 7-1-212.SHIV-BAGH, AMEERPET, HYDERBAD.
 040-23753316; email: mailardes@gmail.com

COMMERCIAL CC

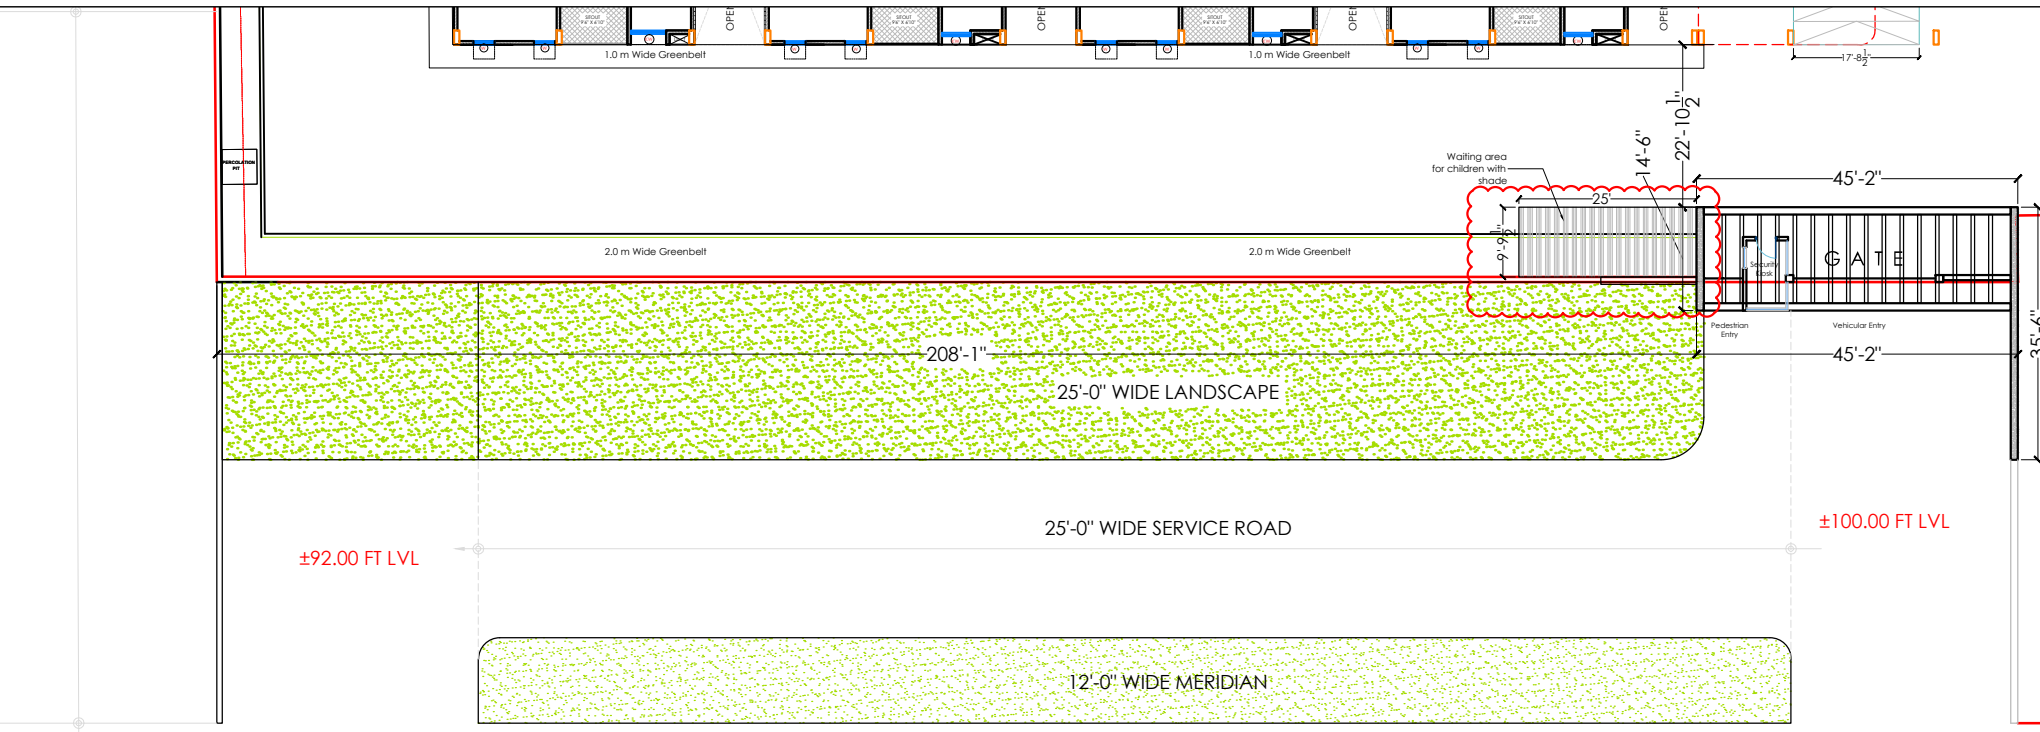

TOWARDS NACHARAM / HABSIGUDA

45M W I D E R O A D

PROJECT
MAYFLOWER PLATINUM
 Highrise Apartments
 MALLAPUR
 SECUNDERABAD

CLIENT
MODI PROPERTIES PVT.LTD

TITLE
ARCHITECTURAL DRAWING
 PRESENTATION DRAWING

S.No	DATE	S.No	DATE

DRAWING DETAILS
Gate Layout

Scale:	NTS
Drawn by:	SAROJ
Checked by:	AR
Date:	17.05.19
Drawing Code:	MP/GD/PH-1
Sheet No:	02

INTERIOR CONSULTANTS:
ARDES
 ARCHITECTS & INTERIOR DESIGNERS
 7-1-212.SHIV-BAGH, AMEERPET, HYDERBAD.
 040-23753316; email: mailardes@gmail.com

