


Description		Direction		Owners & Developers :		Date :		Promoted by	
NILGIRI ESTATE - PHASE II RAIN WATER HARVESTING PITTS		N		MODI PROPERTIES Project Name & Phase : NILGIRI ESTATE		12.03.2019		Modi Properties & Investments Pvt. Ltd. Phone: +91-40-66335551	
						Prepared By : Approved By : Scale :		Triveni Soham Modi N.T.S	

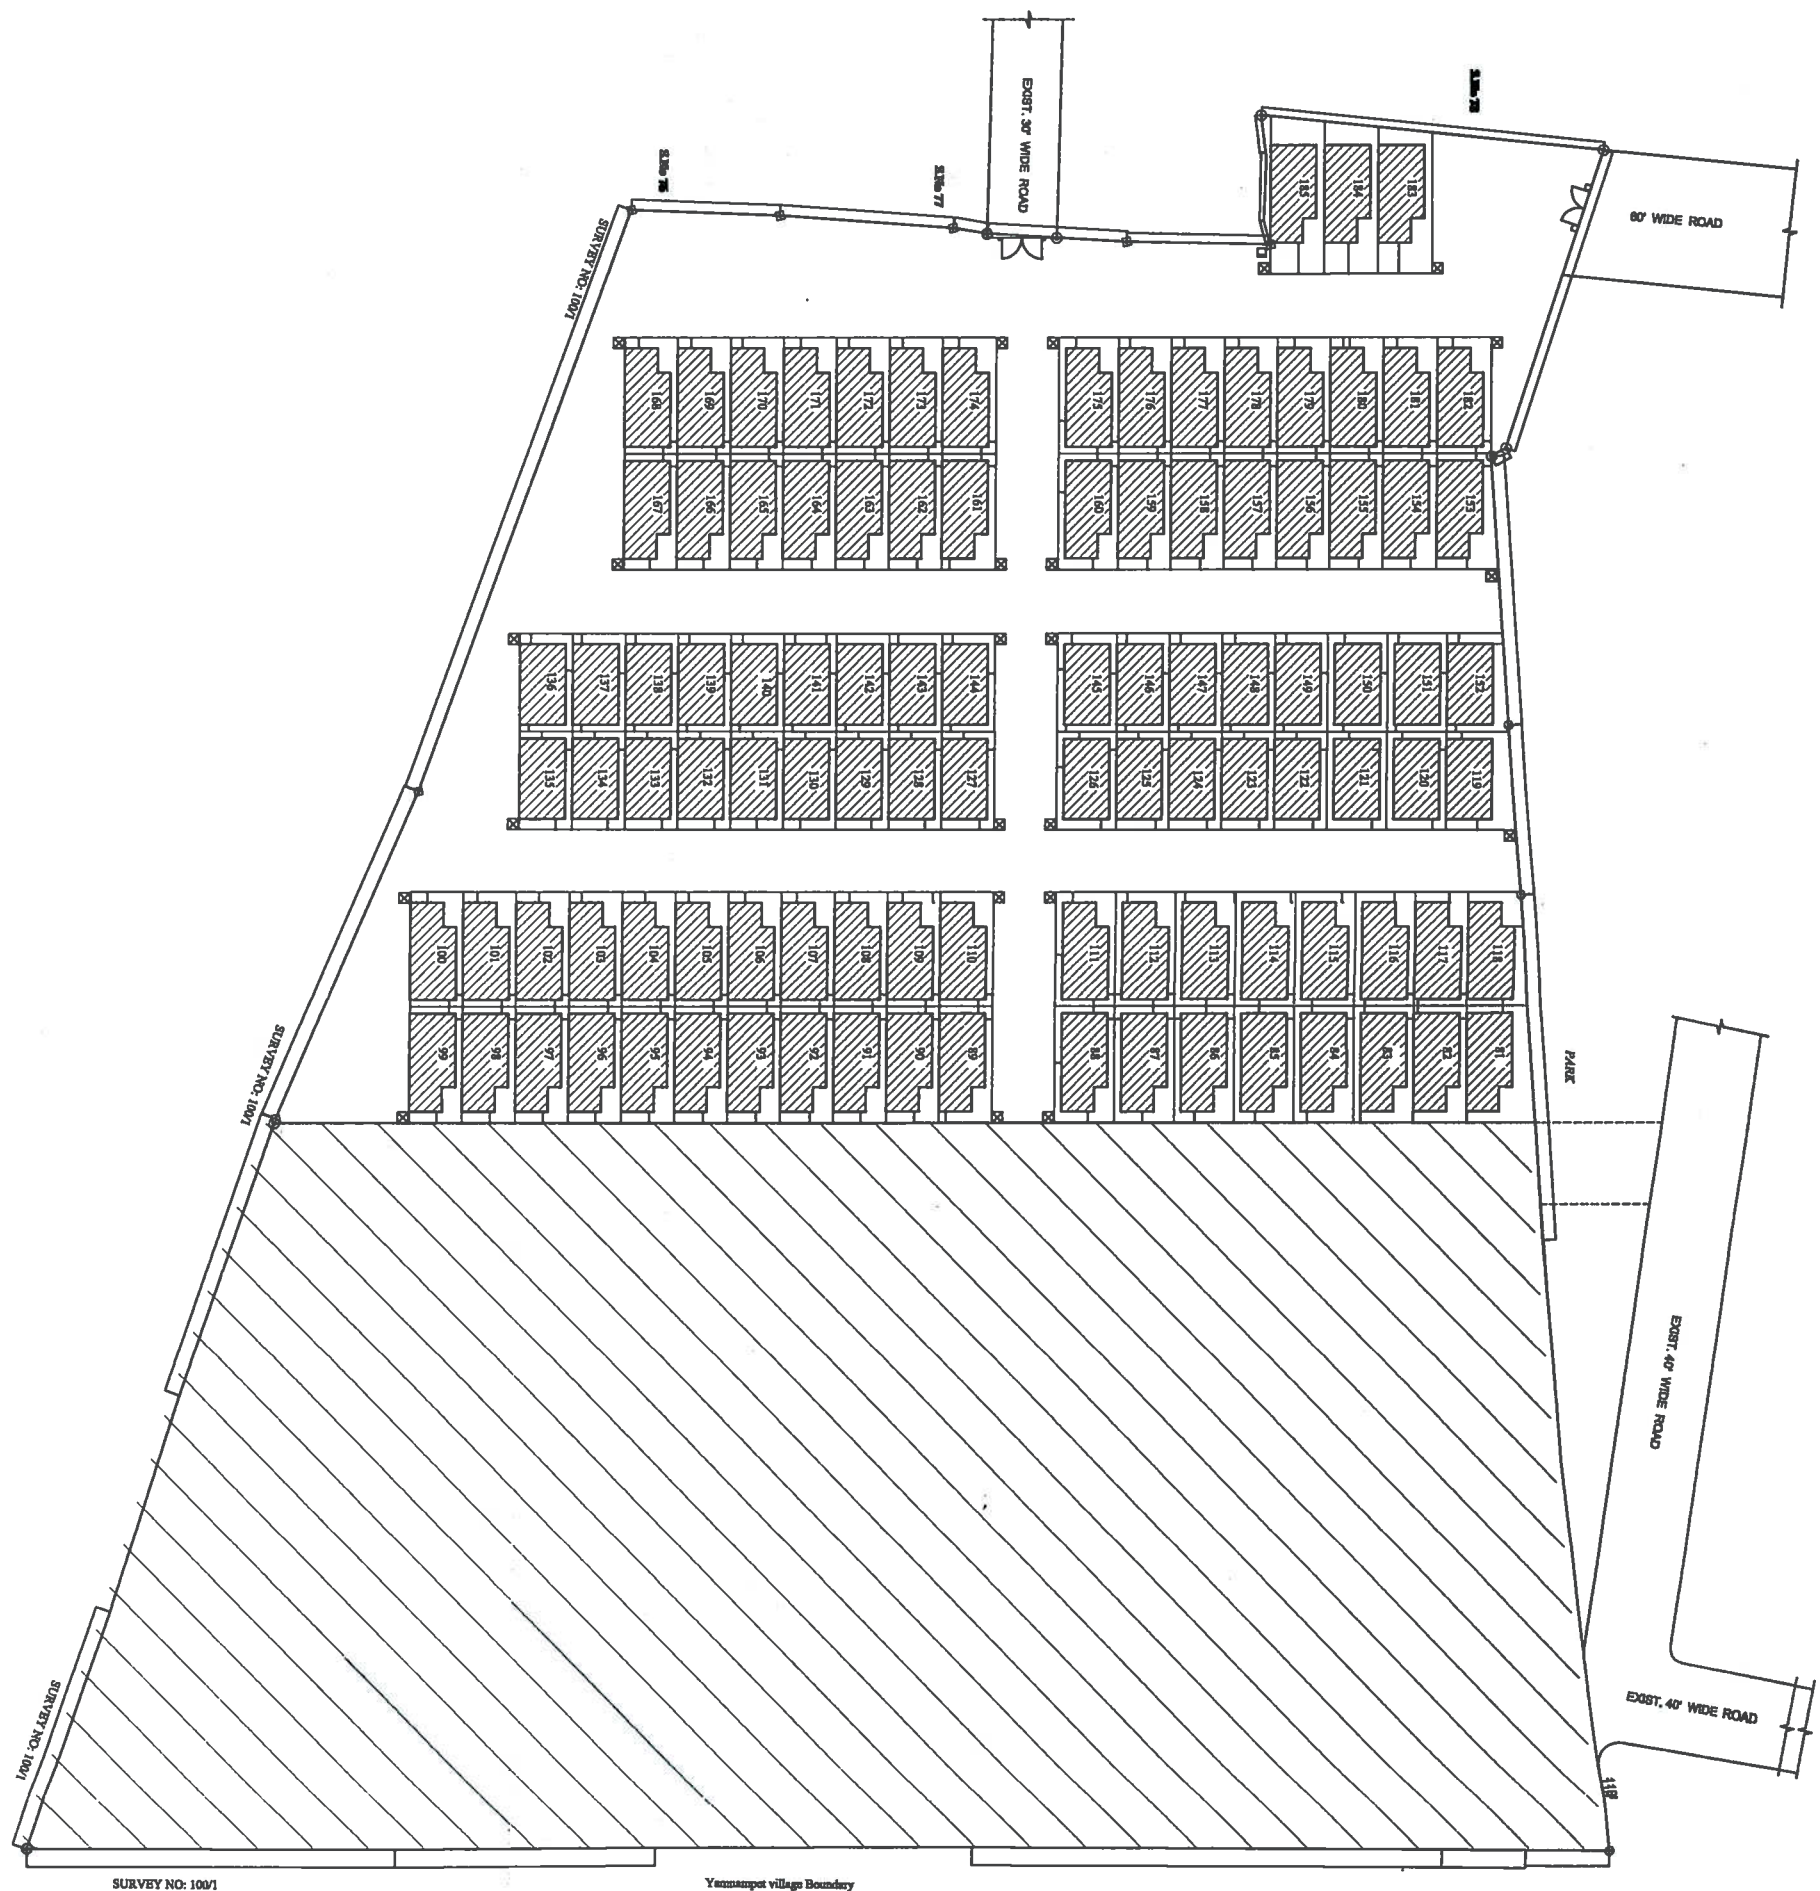

13 MAR 2019
 SOHAM MODI
 MANAGING DIRECTOR
 APPROVED FOR CONSTRUCTION