


SECTION @ AA'

NOTE:

- REFER TO R.C.C./ STRUCTURAL DRAWINGS FOR BEAM AND SLAB SPECIFICATIONS.
- REFER TO R.C.C./ STRUCTURAL DRAWINGS FOR PLINTH BEAM & FOOTINGS SPECIFICATIONS.

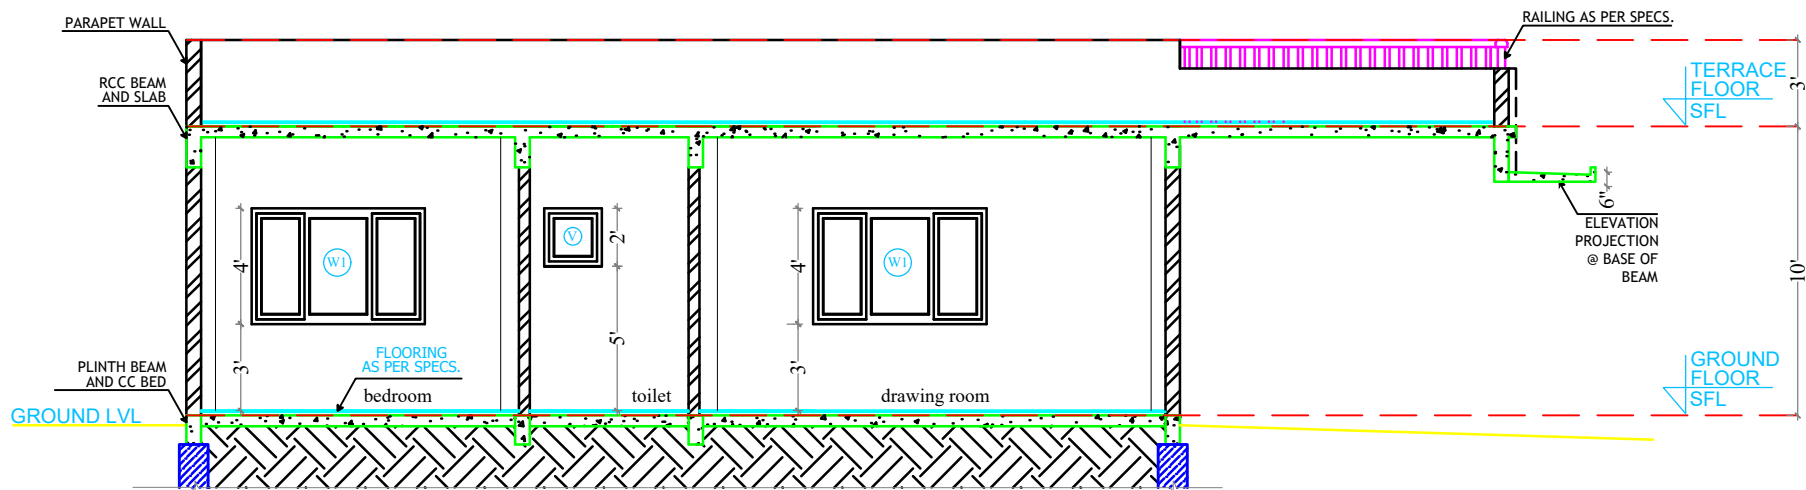

SECTION @ BB'

Description	Direction	Owners & Developers :	Date :	5/11/2016	Architects	Promoted by
TYPE-AA1 (SINGLE) SECTION DRAWING		Modi Properties & Investment Pvt Ltd.	Prepared By :	Madhav	Architectural Associates 8-1-383, R.P. Road, Secunderabad-3 e:bashanandsgar@hotmail.com	Modi Properties & Investments Pvt. Ltd. Phone:+91-40-66335551
		Project Name & Phase :	Approved By :	Soham Modi		