


THIS DRAWING IS THE PROPERTY OF M/S K.B. CONSULTANTS, HYD AND IS NOT TO BE COPIED OR USED WITHOUT PRIOR PERMISSION.

GENERAL NOTES:
 ALL QUERIES SHALL BE ADDRESSED TO LANDSCAPE CONSULTANT.
 THIS DRAWING SHALL NOT BE MEASURED AND ONLY WRITTEN DIMENSIONS SHALL BE FOLLOWED.
 ALL DIMENSIONS SHALL BE CO-RELATED WITH STRUCTURAL AND SERVICE DRAWINGS AND ANY AMBIGUITY SHALL BE IMMEDIATELY BROUGHT TO THE NOTICE OF THE ARCHITECT BEFORE THE COMMENCEMENT OF WORKS.
 THIS DRAWING SHALL SUPERCEDE ITS PREVIOUS REVISIONS.

SPECIFIC NOTES:

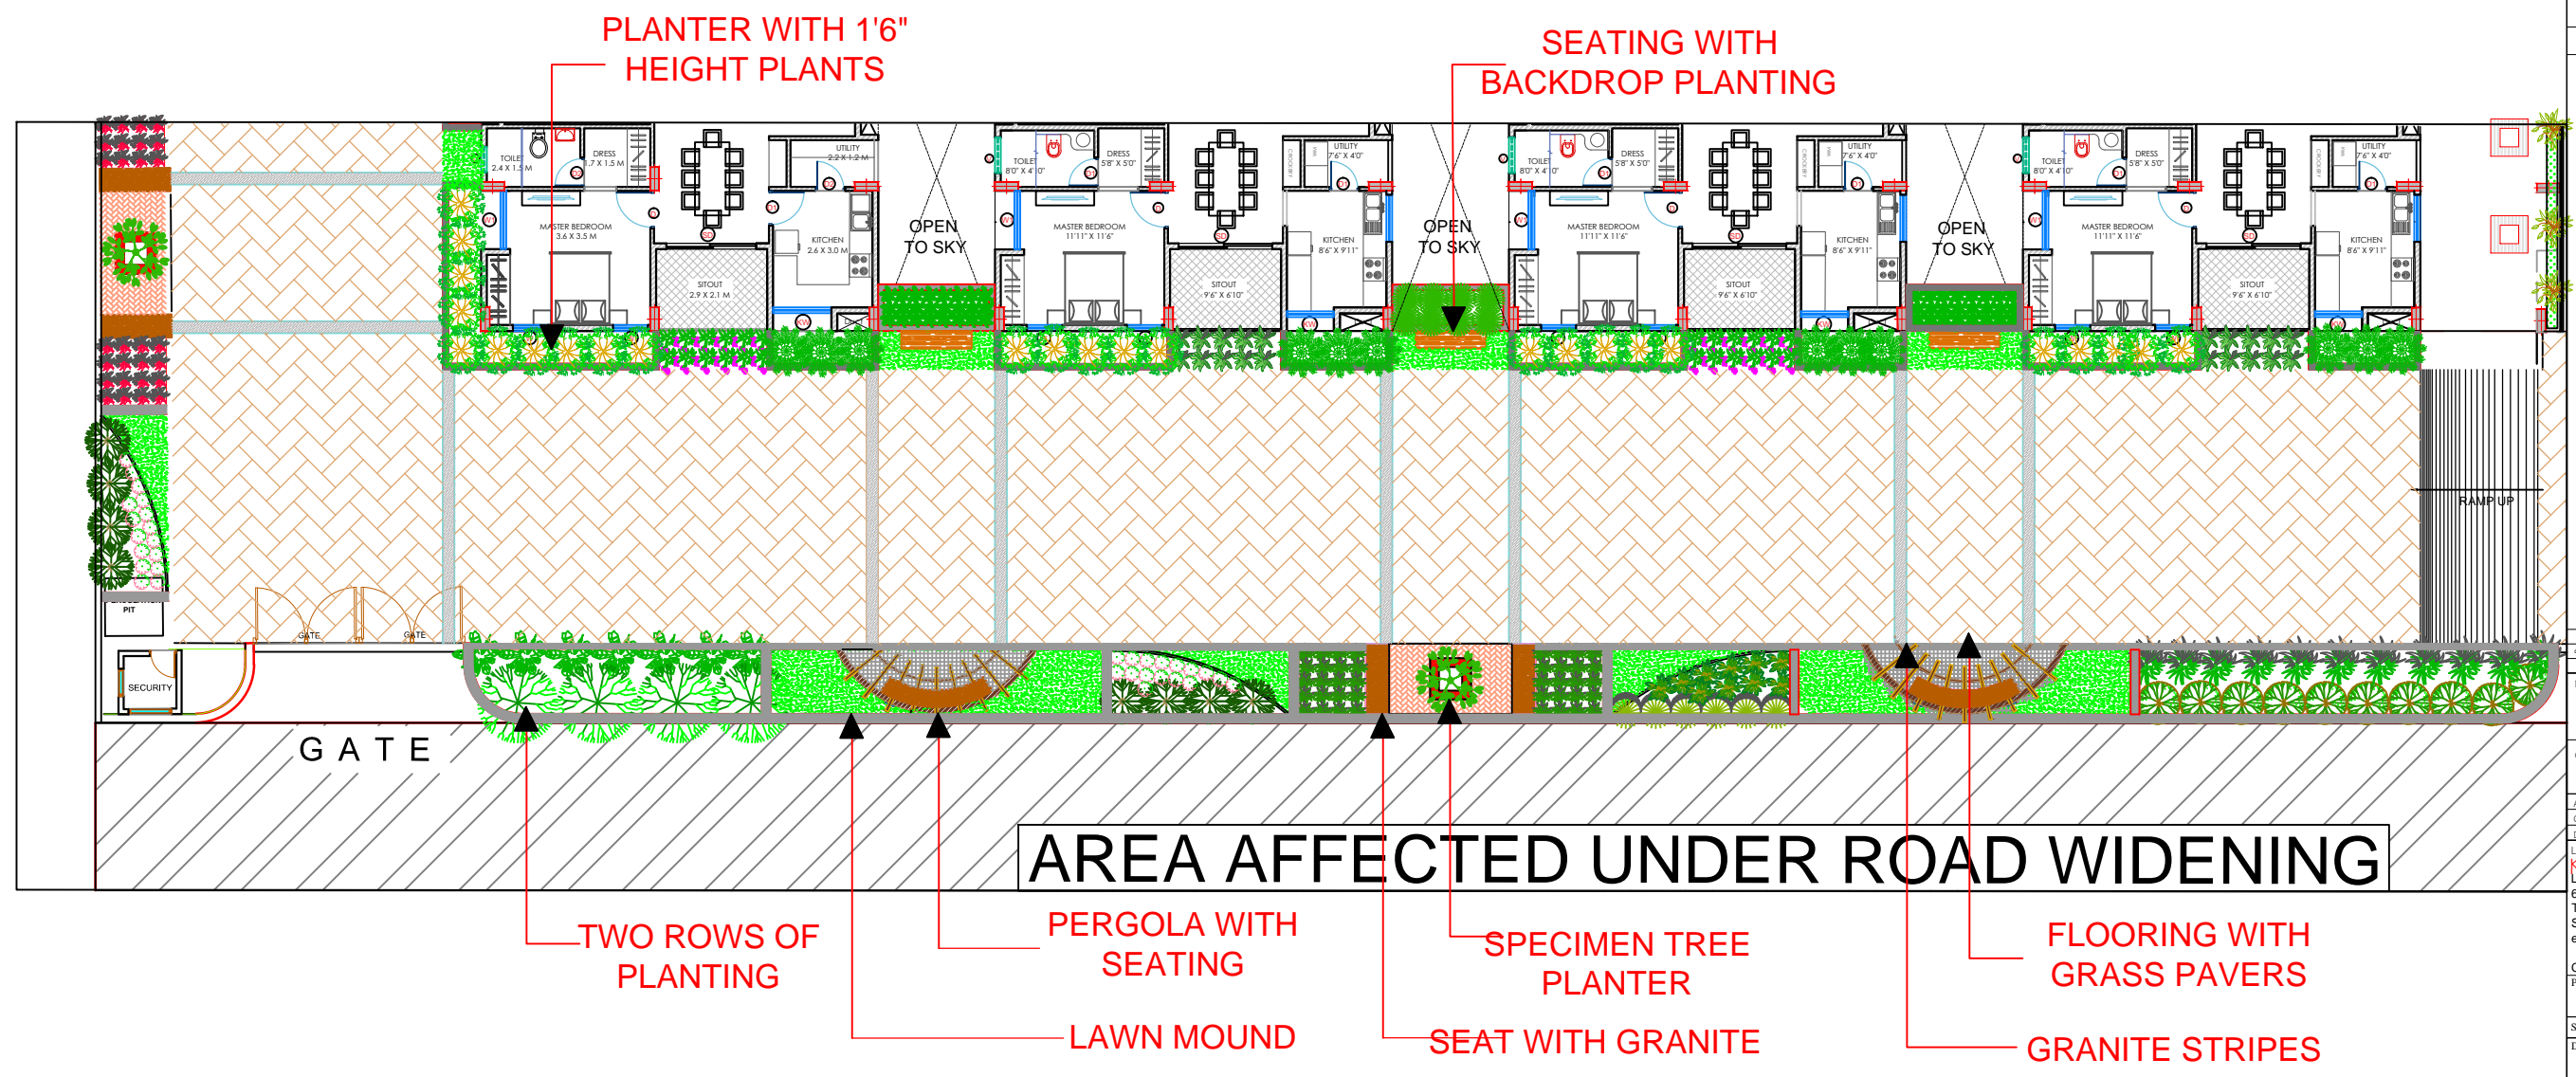

date of rev	description of revisions	rev no.
	REVISIONS	

PROJECT : DRIVE WAY SIDES LANDSCAPE @ APRT LAYOU T

CLIENT : "MODI "

ARCHITECT : K.P.R
 CHECKED : RAJU
 DRAWN : SAHITHI

LANDSCAPE CONSULTANTS
K.B. CONSULTANTS
 Landscape architect & envrt.planners
 6-3-680/8/3-A, R.A. RESIDENCY,
 THAKUR MANSION LANE,
 SOMAJIGUDA, HYDERABAD-500 082.
 email : sri123office@gmail.com
 : kblandscape@gmail.com
 Contact : 7569410481; 9985301965

PURPOSE OF RELEASE
FOR APPROVAL ONLY

STAGE : --

DIRECTION:	DRAWING NO:	CURRENT REVISION:
	FP/LD_01	R - 0

START DATE:	ISSUE DATE:	LAST SAVED DATE:
09-Feb-16	16-09-2016	14-Dec-18

SCALE:	1" = 8'-0" (A2)
BLOCK:	CENTRAL BLOCK
PARK:	DRIVE WAY SIDES
DRAWING TITLE:	PRESENTATION PLAN

FILE PATH: C:\Users\kpraj\Desktop\modi mallapur apt landscpe rds sides (and remaining option) 1114-12-18.dwg

THIS DRAWING IS THE PROPERTY OF THE CONSULTANTS AND SHALL NOT BE COPIED OR USED WITHOUT PRIOR PERMISSION.