


SWIMMING POOL

ROUGH FINISH
SADARALI GREY
(v-groove between
each stone)

ROUGH FINISH
SADARALI GREY
(v-groove between
each stone)

PROJECT			
SERENE FARMS			
YENKAPALLI			
HYDERABAD			
CLIENT			
MODI PROPERTIES			
TITLE			
ARCHITECTURAL DRAWING			
S.No	DATE	S.No	DATE
DRAWING DETAILS			
CLUB HOUSE POOL BOUNDARY DETAIL			
Scale:		NO SCALE	
Drawn by:		PRANAYA	
Checked by:		AR	
Date:		05-05-2018; 15-05-2018	
Drawing Code:		AR-SF-TL	
Sheet No:		01	
INTERIOR CONSULTANTS:			
ARCHITECTS & INTERIOR DESIGNERS			
7-1-212,SHIV-BAGH, AMEERPET, HYDERBAD.			
040-23753316; email: mailardes@gmail.com			

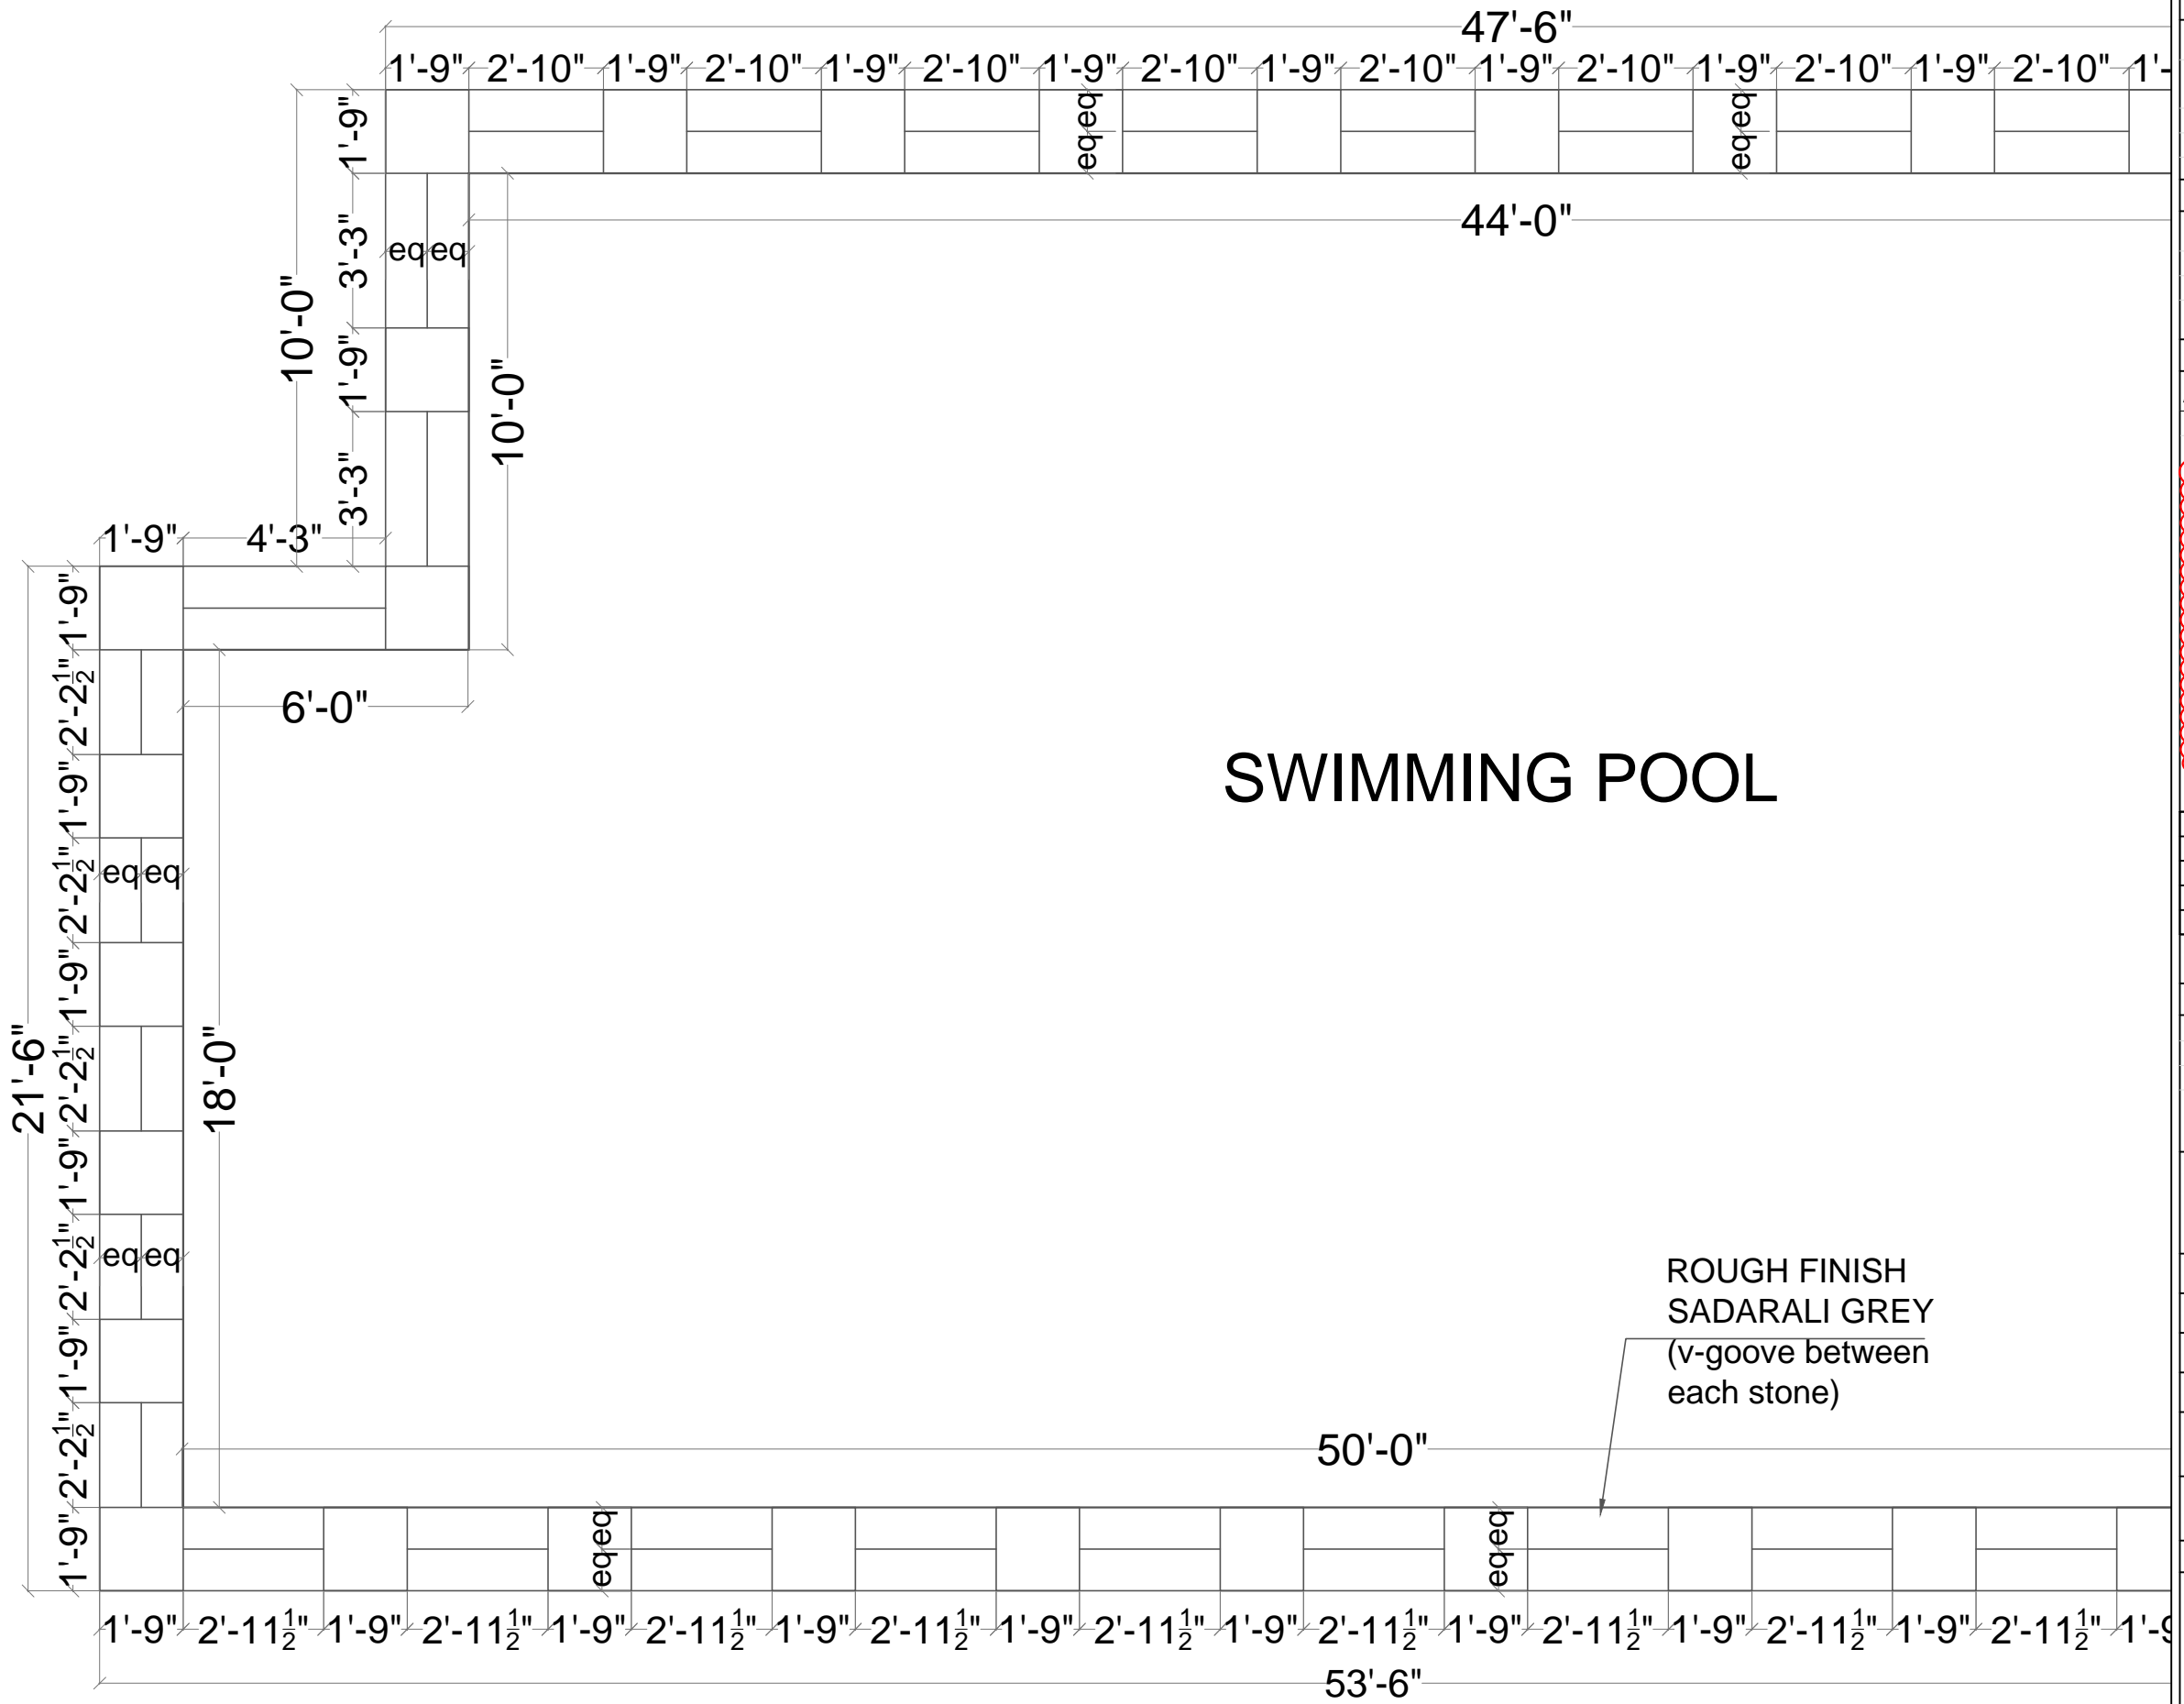


SWIMMING POOL

PROJECT
 SERENE FARMS
 YENKAPALLI
 HYDERABAD

CLIENT
 MODI PROPERTIES

TITLE
 ARCHITECTURAL DRAWING

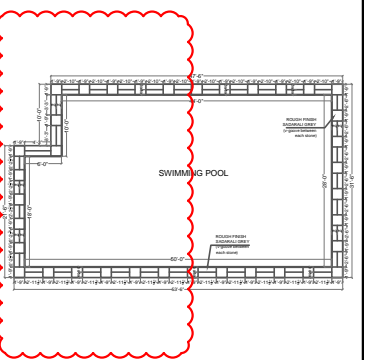


S.No	DATE	S.No	DATE

DRAWING DETAILS
 CLUB HOUSE POOL
 BOUNDARY DETAIL

Scale:	NO SCALE
Drawn by:	PRANAYA
Checked by:	AR
Date:	05-05-2018; 15-05-2018
Drawing Code:	AR-SF-TL
Sheet No:	02

INTERIOR CONSULTANTS:

ARDES
 ARCHITECTS & INTERIOR DESIGNERS
 7-1-212,SHIV-BAGH, AMEERPET, HYDERBAD.
 040-23753316; email: mailardes@gmail.com

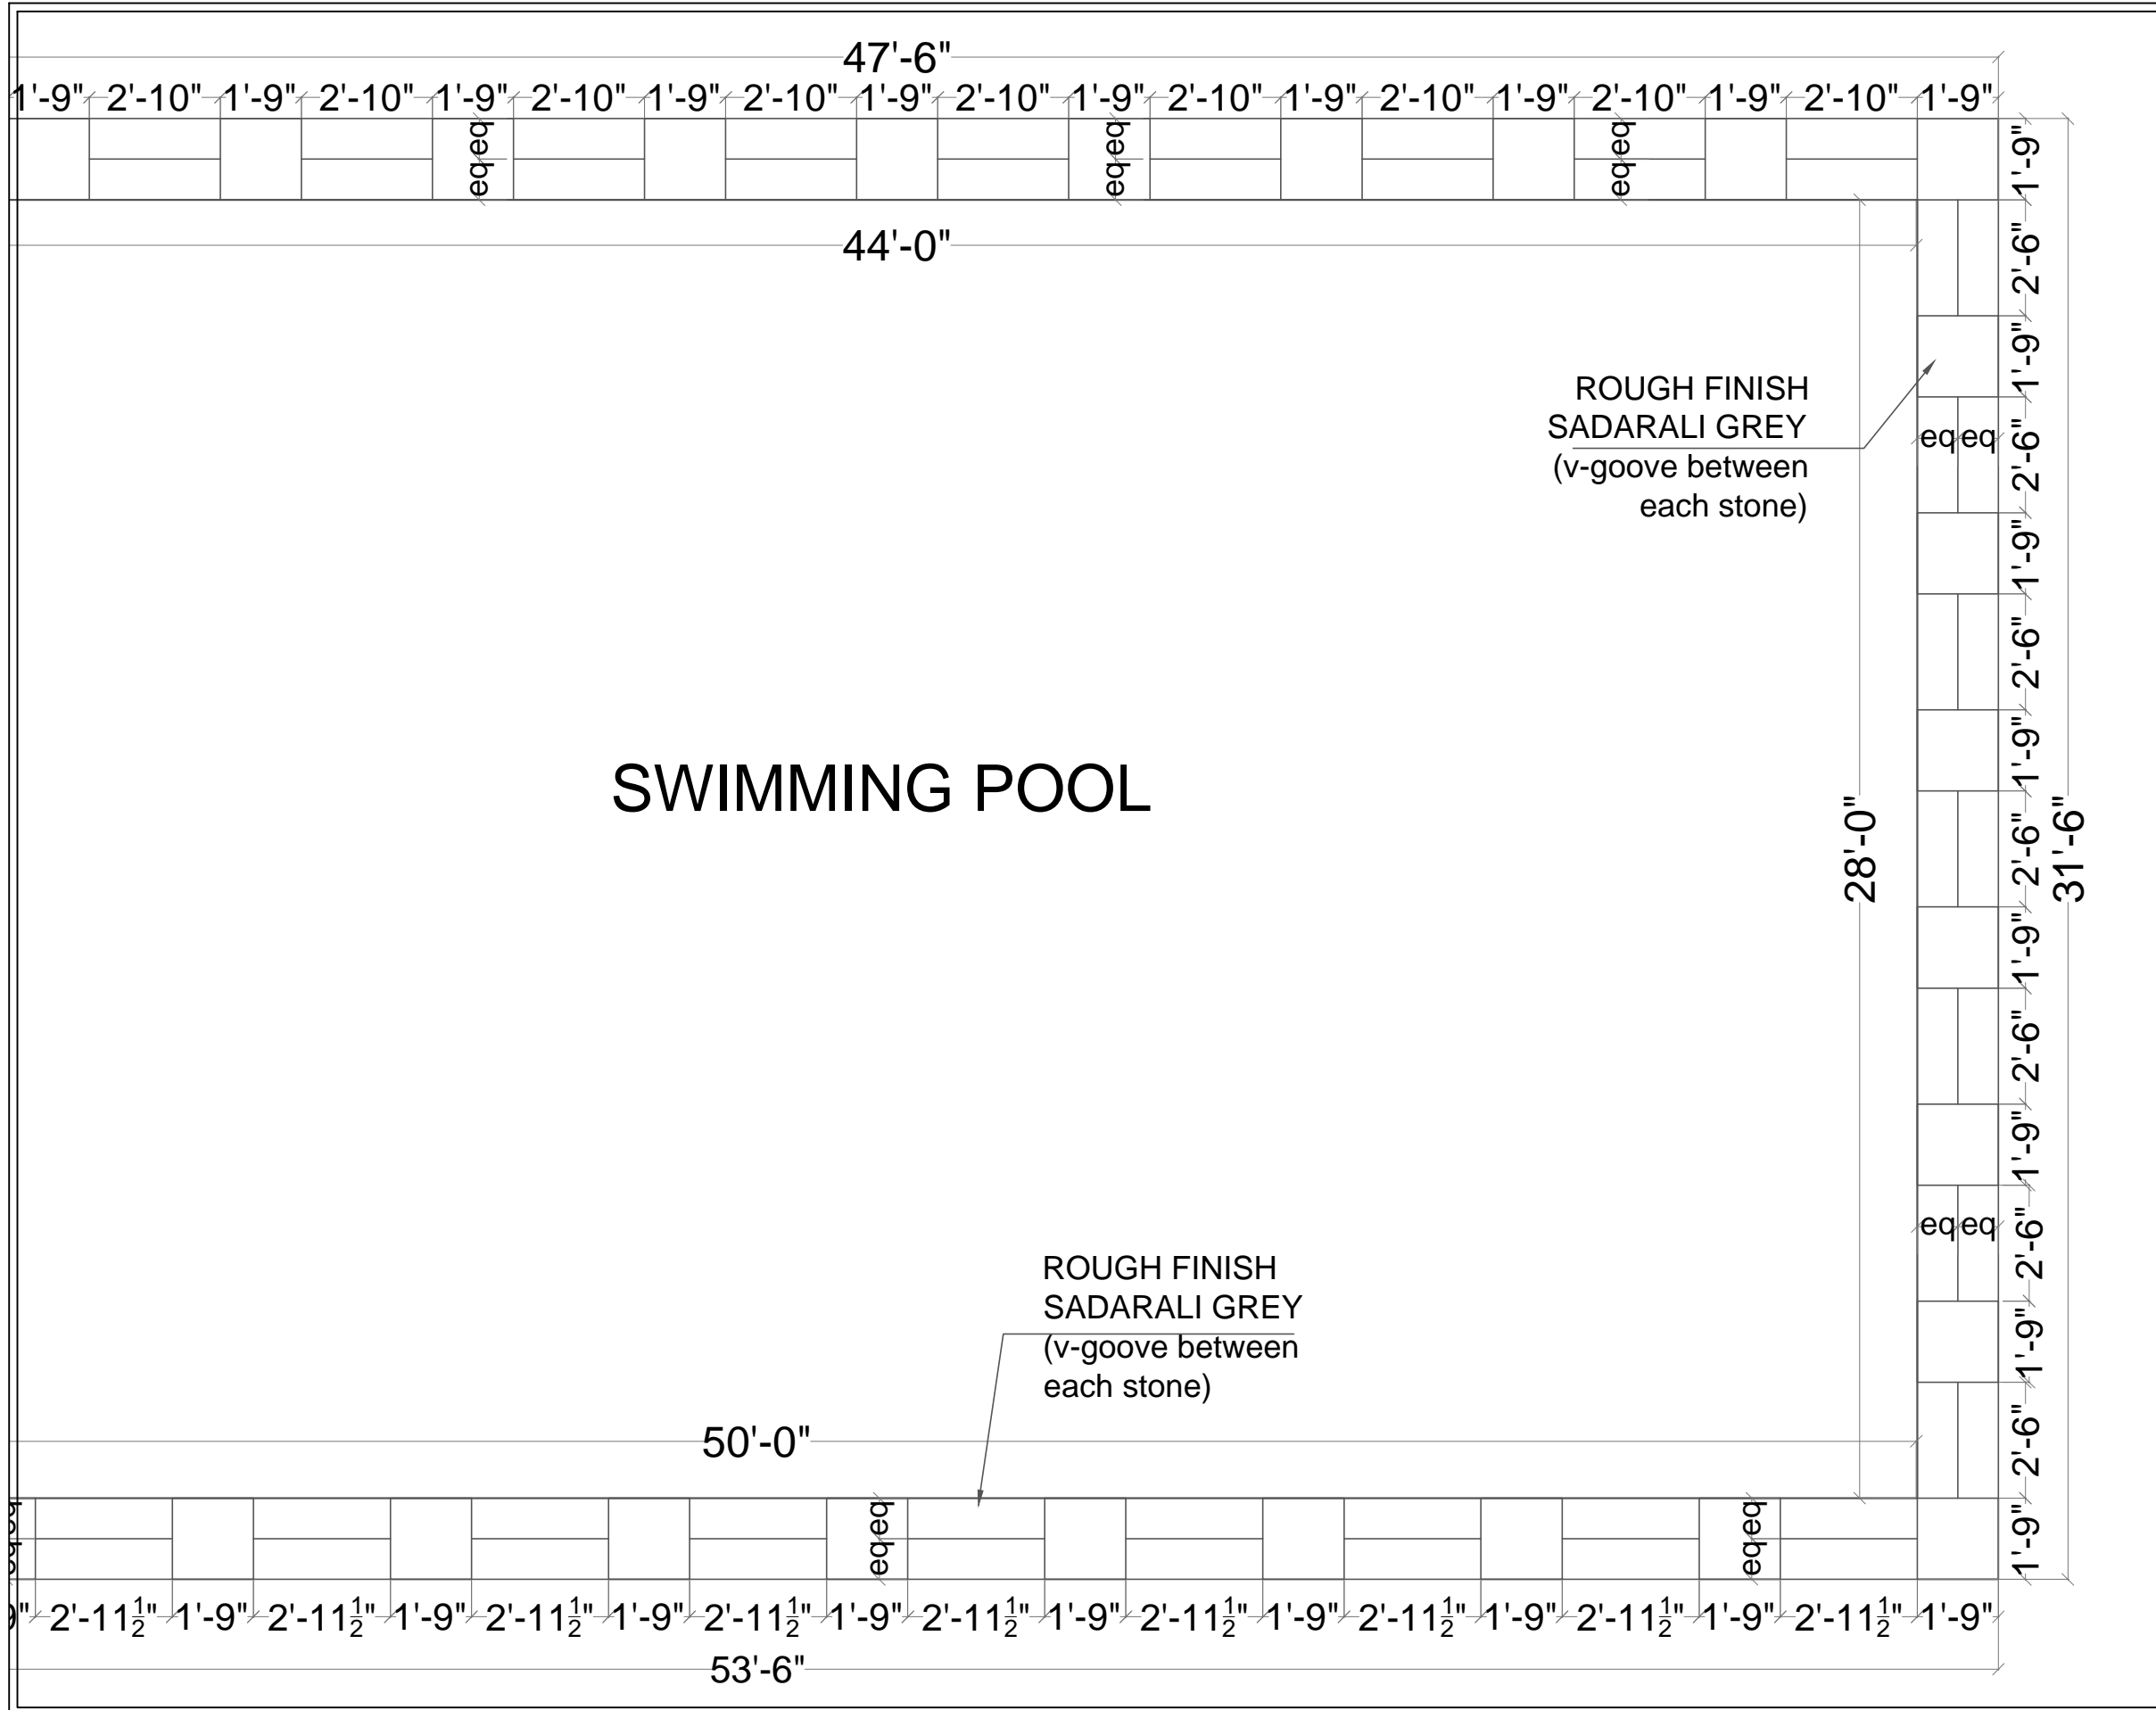

PROJECT			
SERENE FARMS			
YENKAPALLI			
HYDERABAD			
CLIENT			
MODI PROPERTIES			
TITLE			
ARCHITECTURAL DRAWING			
S.No	DATE	S.No	DATE
DRAWING DETAILS			
CLUB HOUSE POOL			
BOUNDARY DETAIL			
Scale:		NO SCALE	
Drawn by:		PRANAYA	
Checked by:		AR	
Date:		05-05-2018; 15-05-2018	
Drawing Code:		AR-SF-TL	
Sheet No:		03	
INTERIOR CONSULTANTS:			
ARCHITECTS & INTERIOR DESIGNERS			
7-1-212,SHIV-BAGH, AMEERPET, HYDERBAD.			
040-23753316; email: mailardes@gmail.com			