


© Copy right of This drawing belongs to Prasad Associates and should not be used for any purpose other than specified without prior permission.

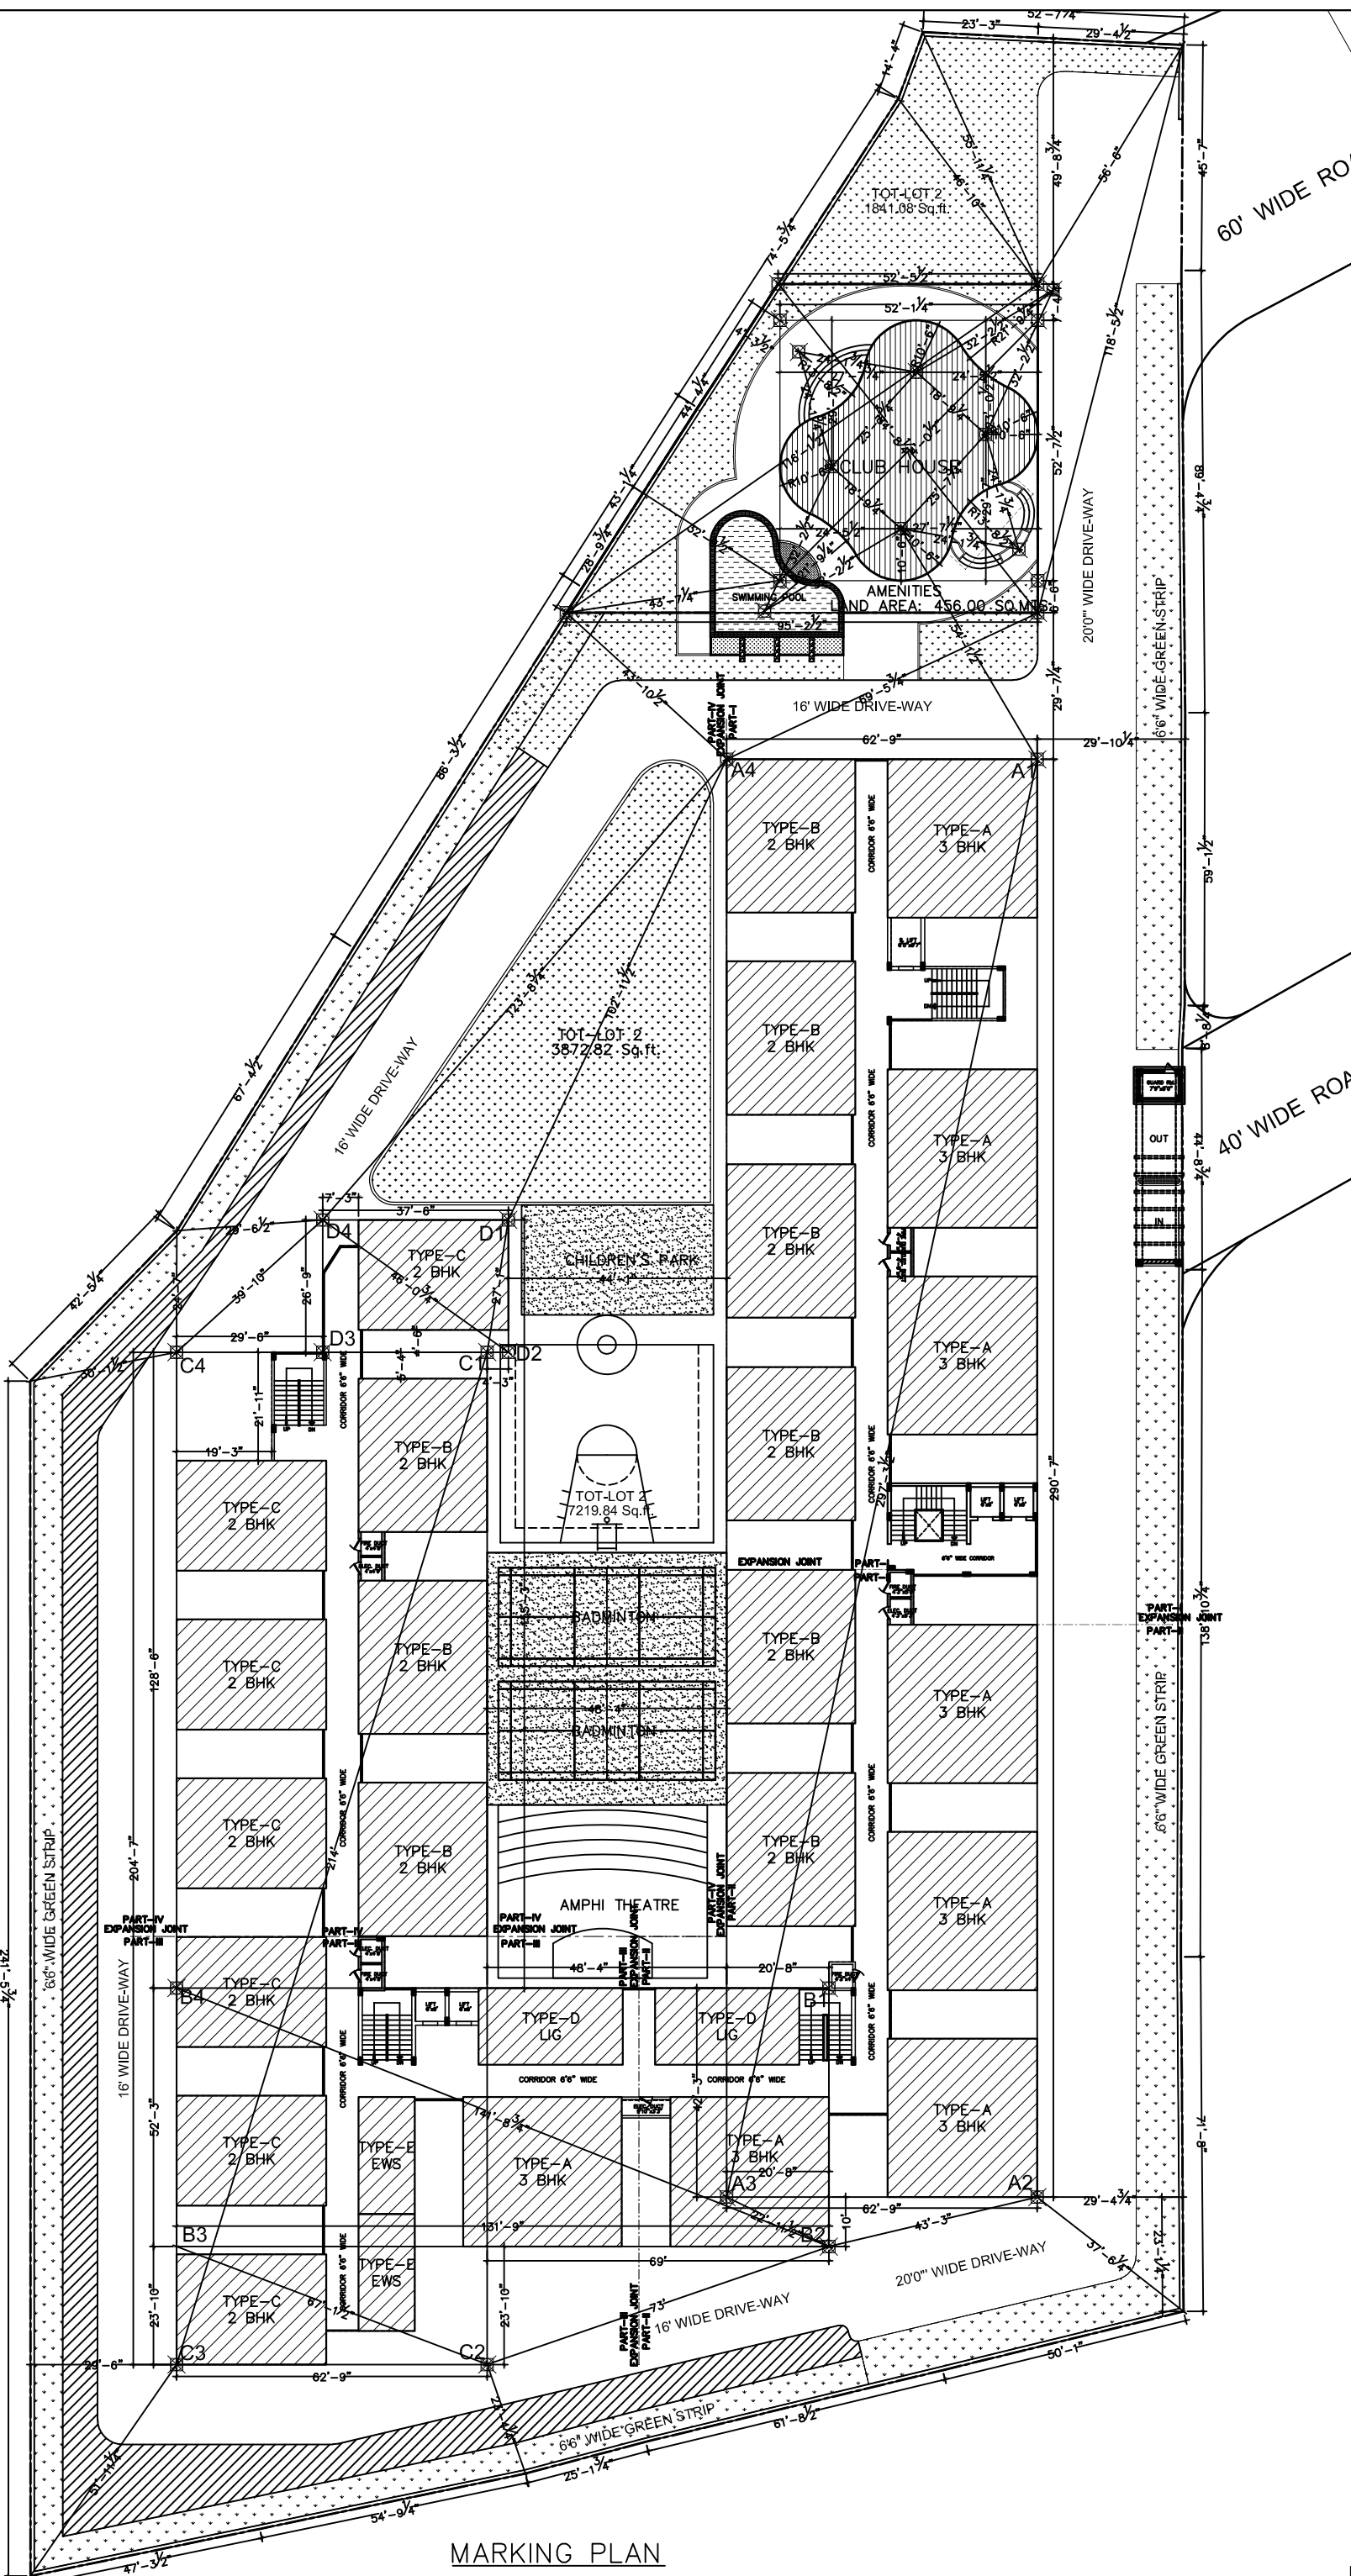

MARKING PLAN

KEY PLAN

- General Notes:-
1. DO NOT SCALE THE DRAWING, FOLLOW WRITTEN DIMENSIONS ONLY.
 2. ALL DIMENSIONS ARE IN FEET UNLESS OTHERWISE SPECIFIED.
 3. ALL THE EXTERNAL WALLS ARE OF 6" thk. AND IN WALLS ARE 4" thk. UNLESS OTHERWISE SPECIFIED.
 4. COLUMNS SHOWN IN THIS DRAWING ARE TENTATIVE.
 5. IF THERE IS ANY DISCREPANCY IN THE DRAWINGS, PLEASE NOTIFY THE ARCHITECT IMMEDIATELY. CONCERNED ARCHITECT INCHARGE.

Rev.	Description	Drawn By	Date
GOOD FOR CONSTRUCTION			
Client	MODI PROPERTIES & INVESTMENTS PVT. LTD.		
Project	PARAMOUNT AVENUE AT NAGARAM		
Title	CLUB HOUSE & APARTMENT BLDG MARKING PLAN		
Drawn	ANIL	Scale	1/24" = 1' NORTH
Chkd.		Date	16 APR 13
Apprd.	RENUKA		
Consultant	PRASAD ASSOCIATES ANCILARY OF CITY BUILDERS #104, 1ST FLOOR, GBS ENCLAVE, TIRUMALAGIRI MAIN ROAD, SECUNDERABAD - 500 015.		
Dwg.No	PA/PA/SITE/ARCH/MARK/01	Rev.	00