


SOIL TESTING LOCATION POINT

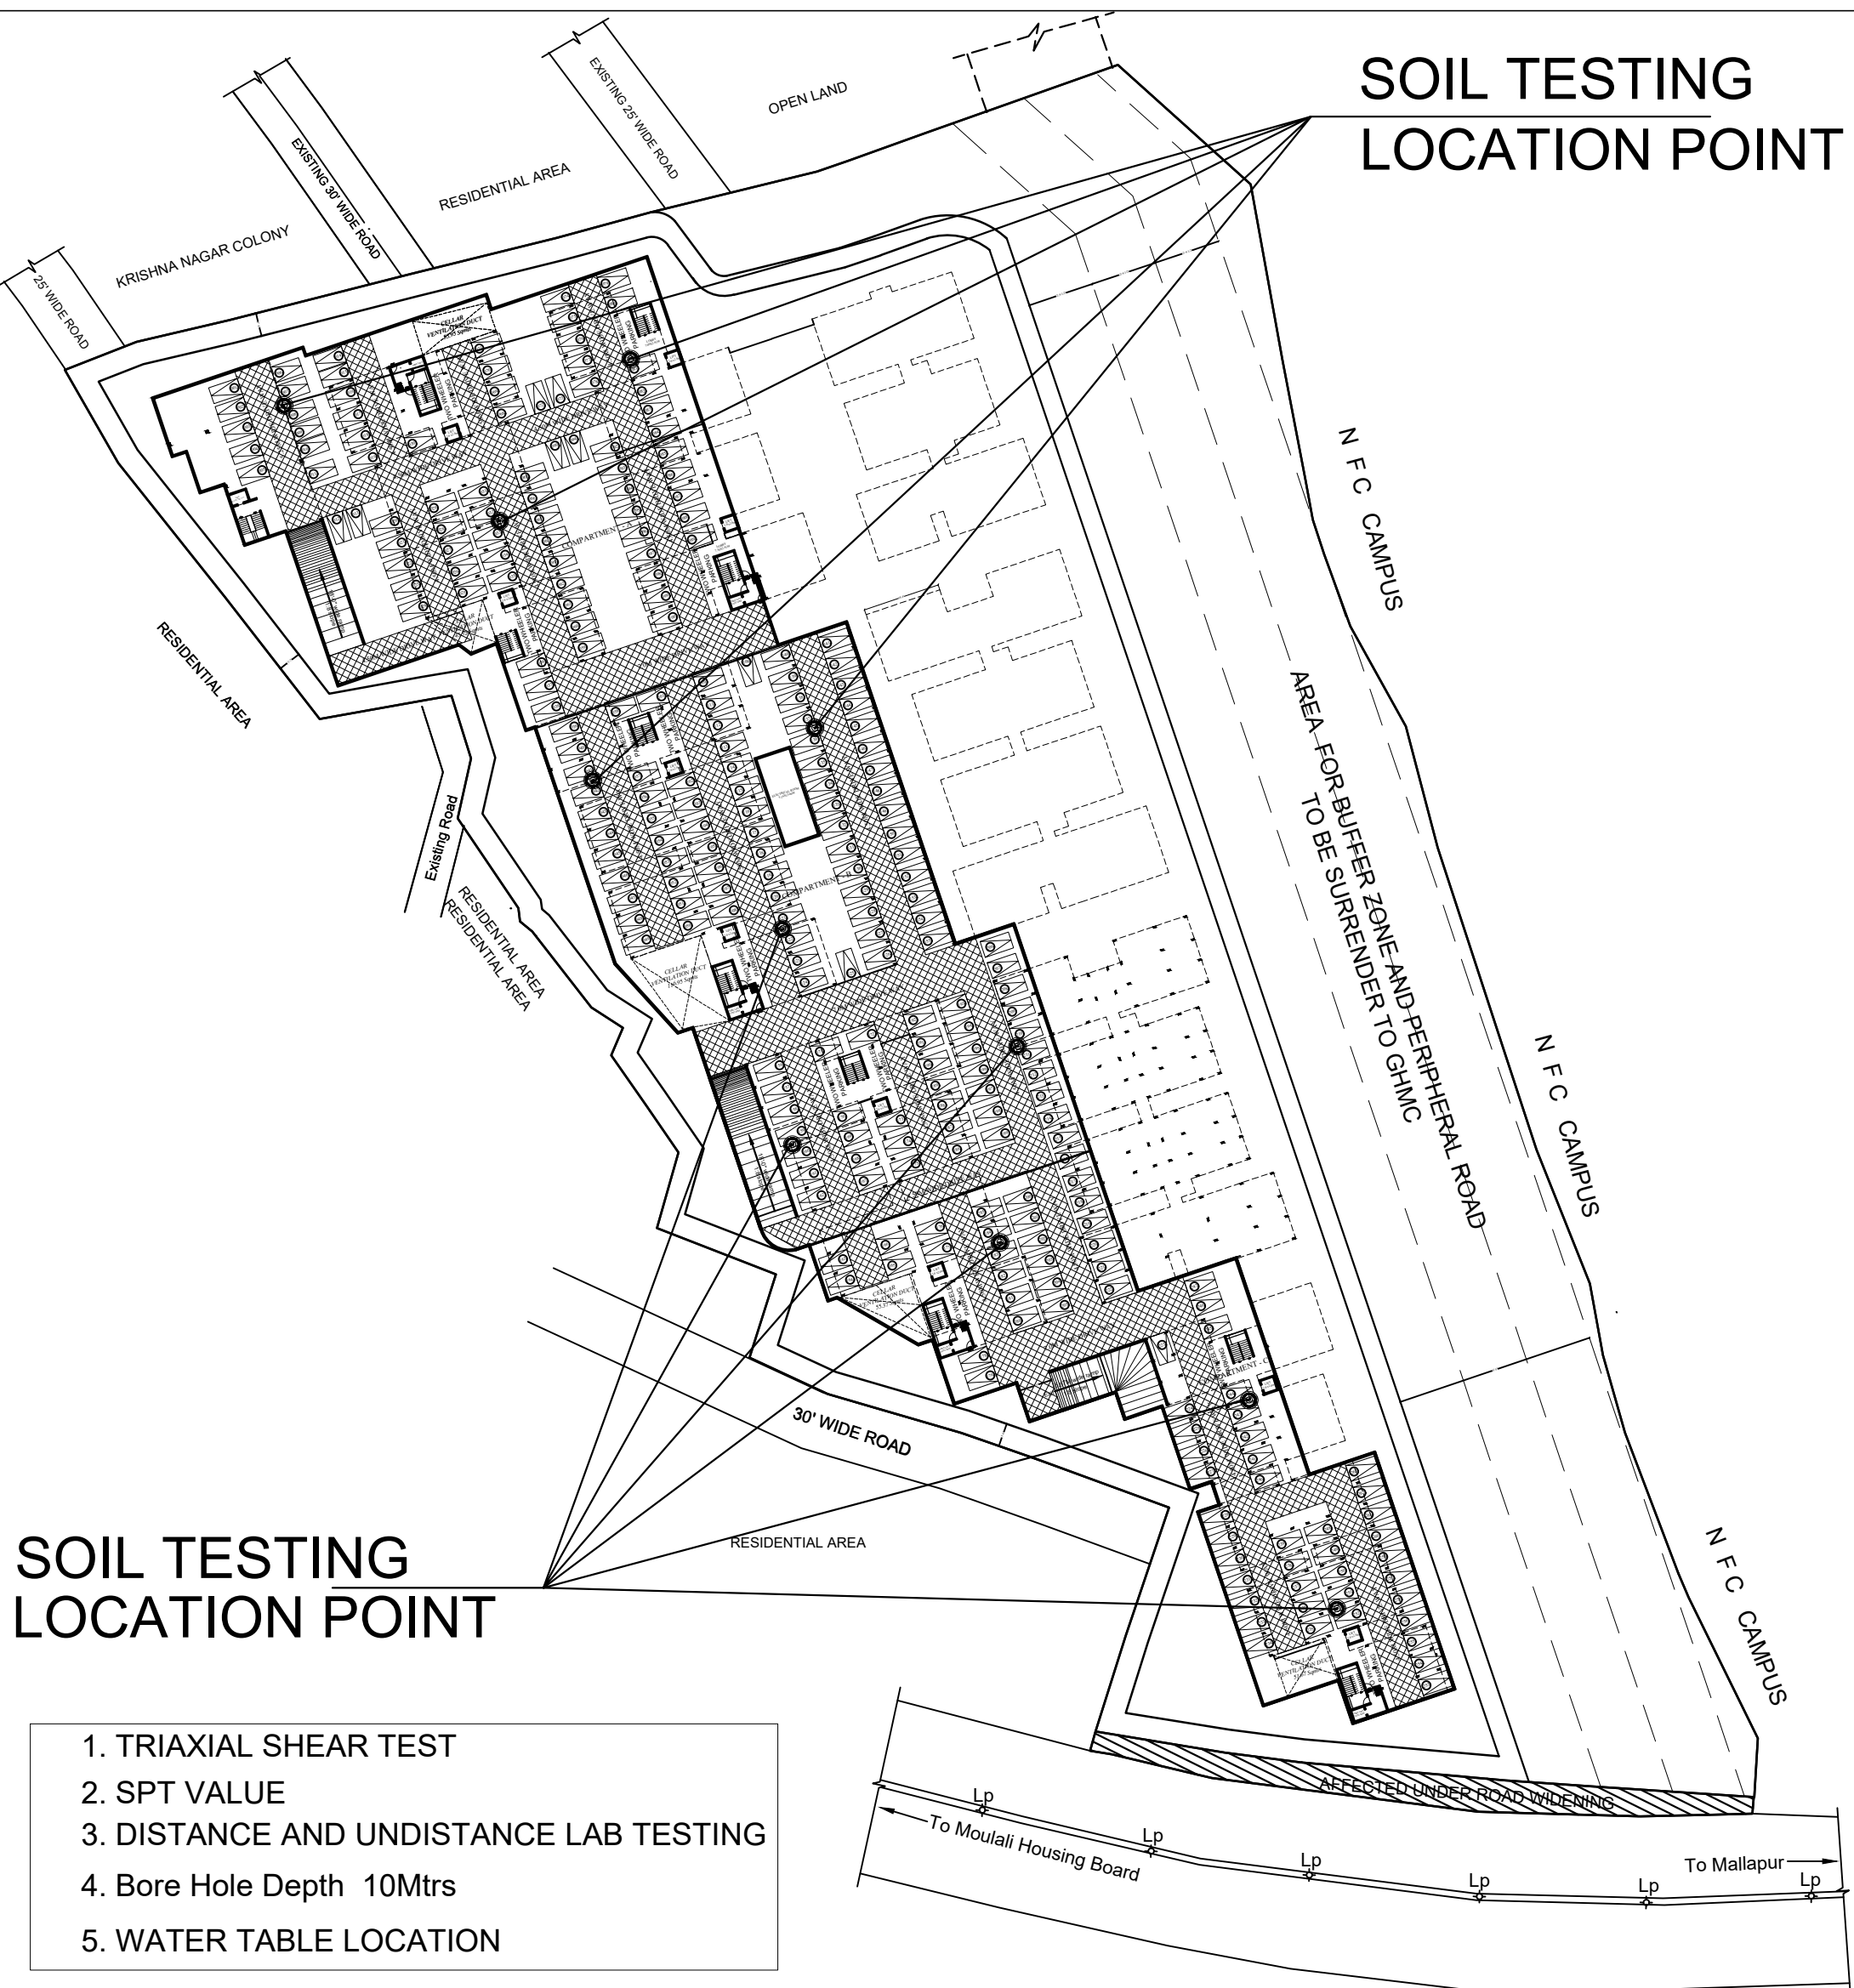


No. of car parks : 263

Title
UPPER BASEMENT PLAN

SCALE : 1" = N.T.S.

DATE : 02-07-2019

DRAWN : RAHMATH

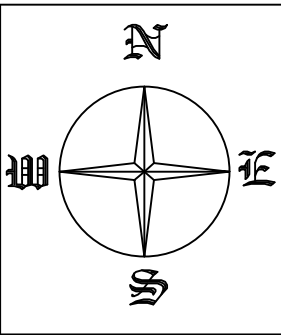

Project :

*PROPOSED RESIDENTIAL APARTMENT
FOR MODI PROPERTIES AT MALLAPUR, HYD.*

Architects : **SPAN PRIDE**
ARCHITECTS, ENGINEERS, VALUERS & INTERIOR DESIGNERS

28, 1st main, 7th cross, # Flat no.402,
Central Excise HBC Layout, Rahmath Apartment,
Sanjaynagar post, Lakdi ka pool,
Boopasandra, Hyderabad - 500 001.
Bangalore - 560 094. Tel : 040-42627885
Tel : 080-22866552 /
22866521
E-mail : spancentre@gmail.com
Website : www.spancentre.com