




SECTION AT F

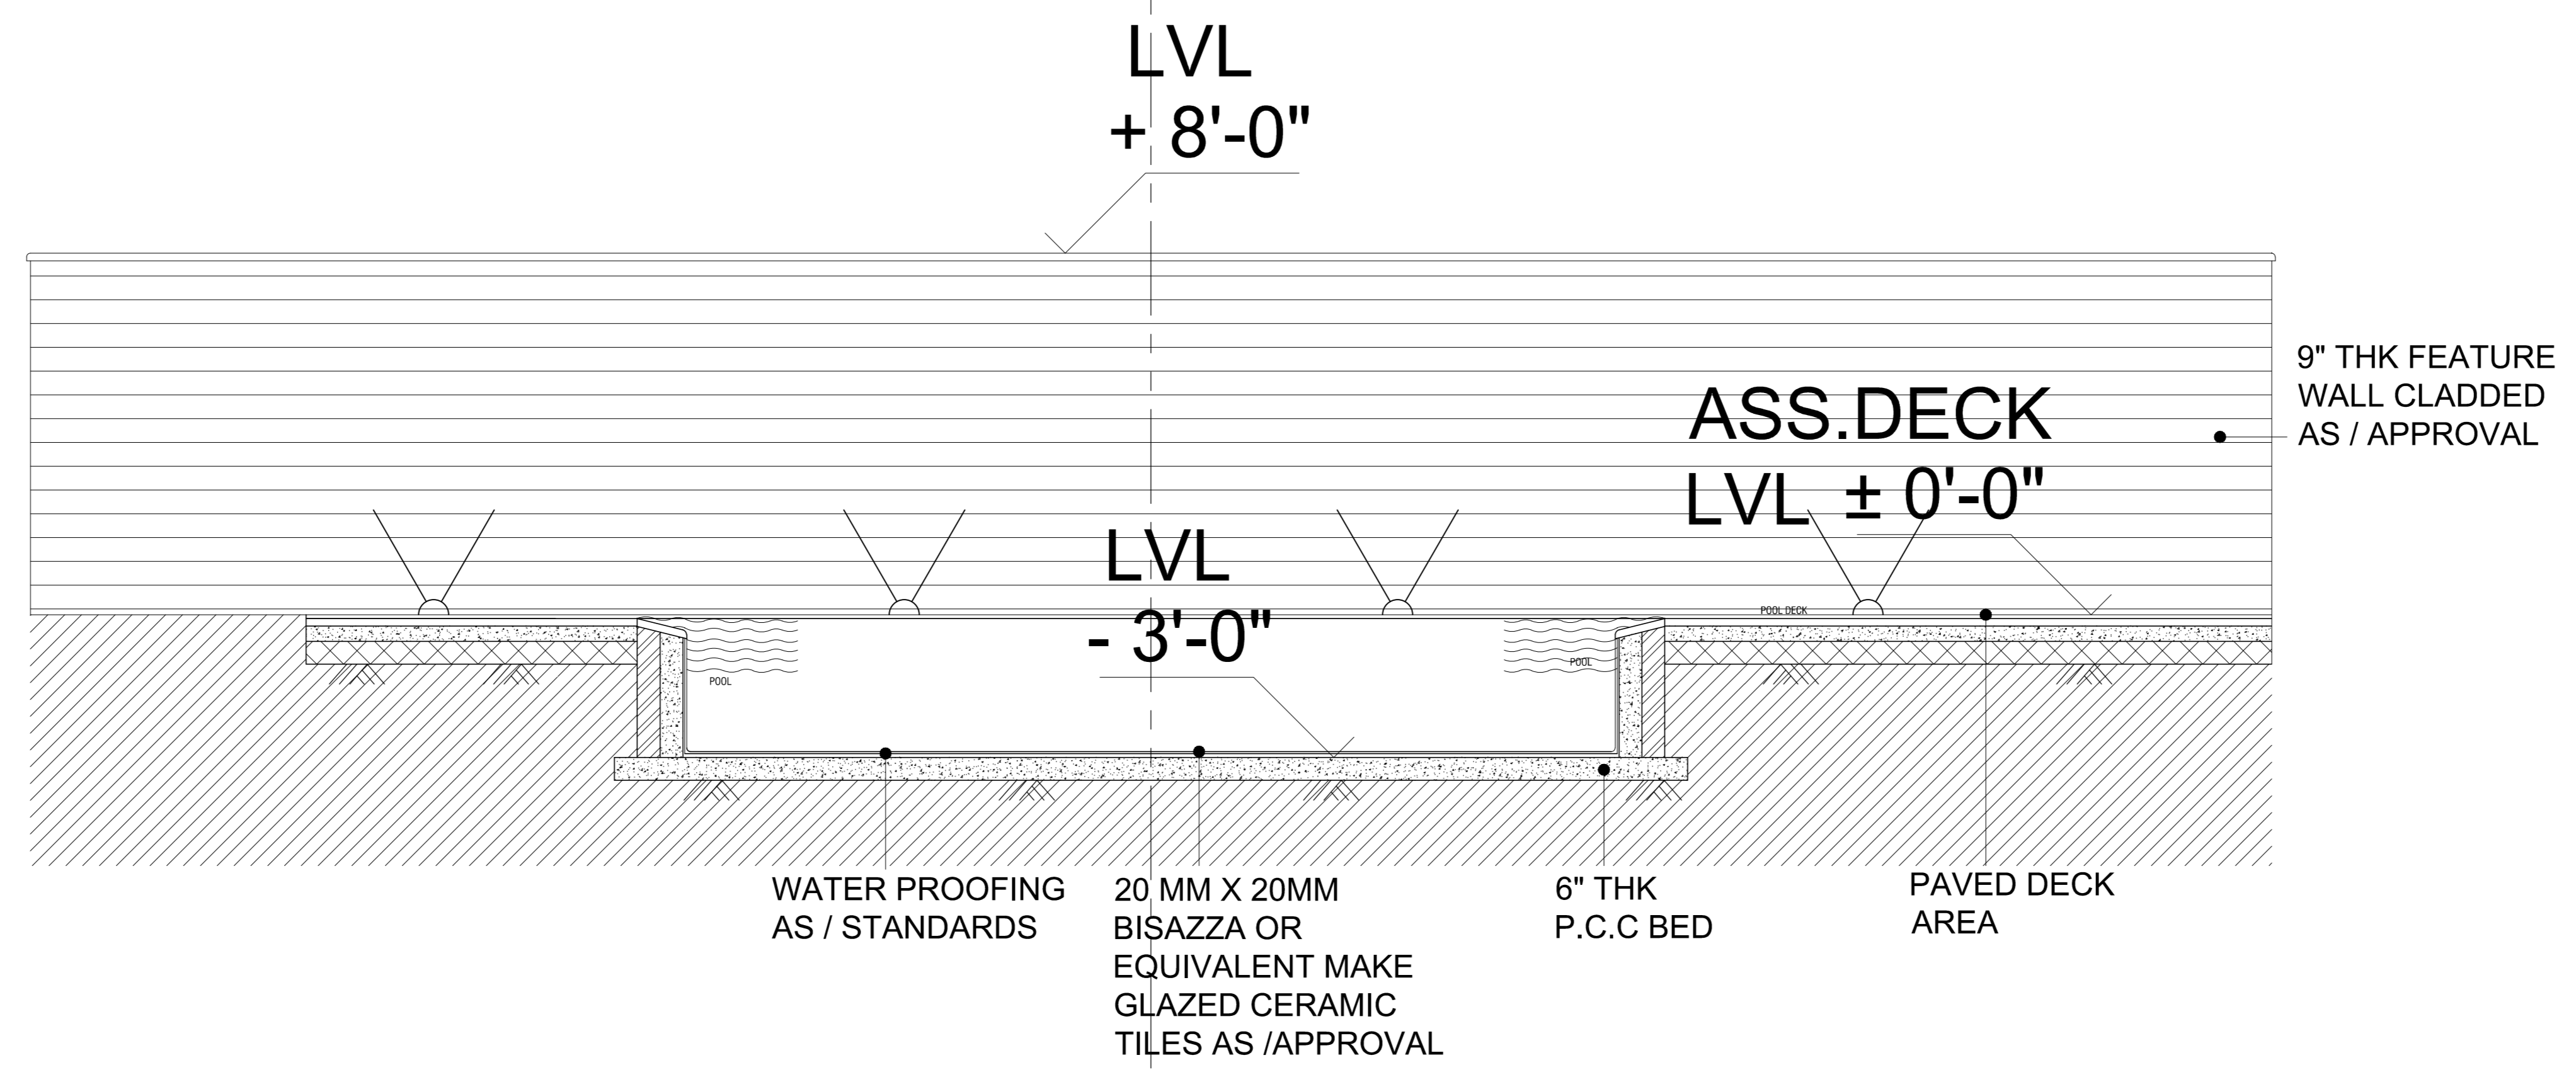

SECTION AT G

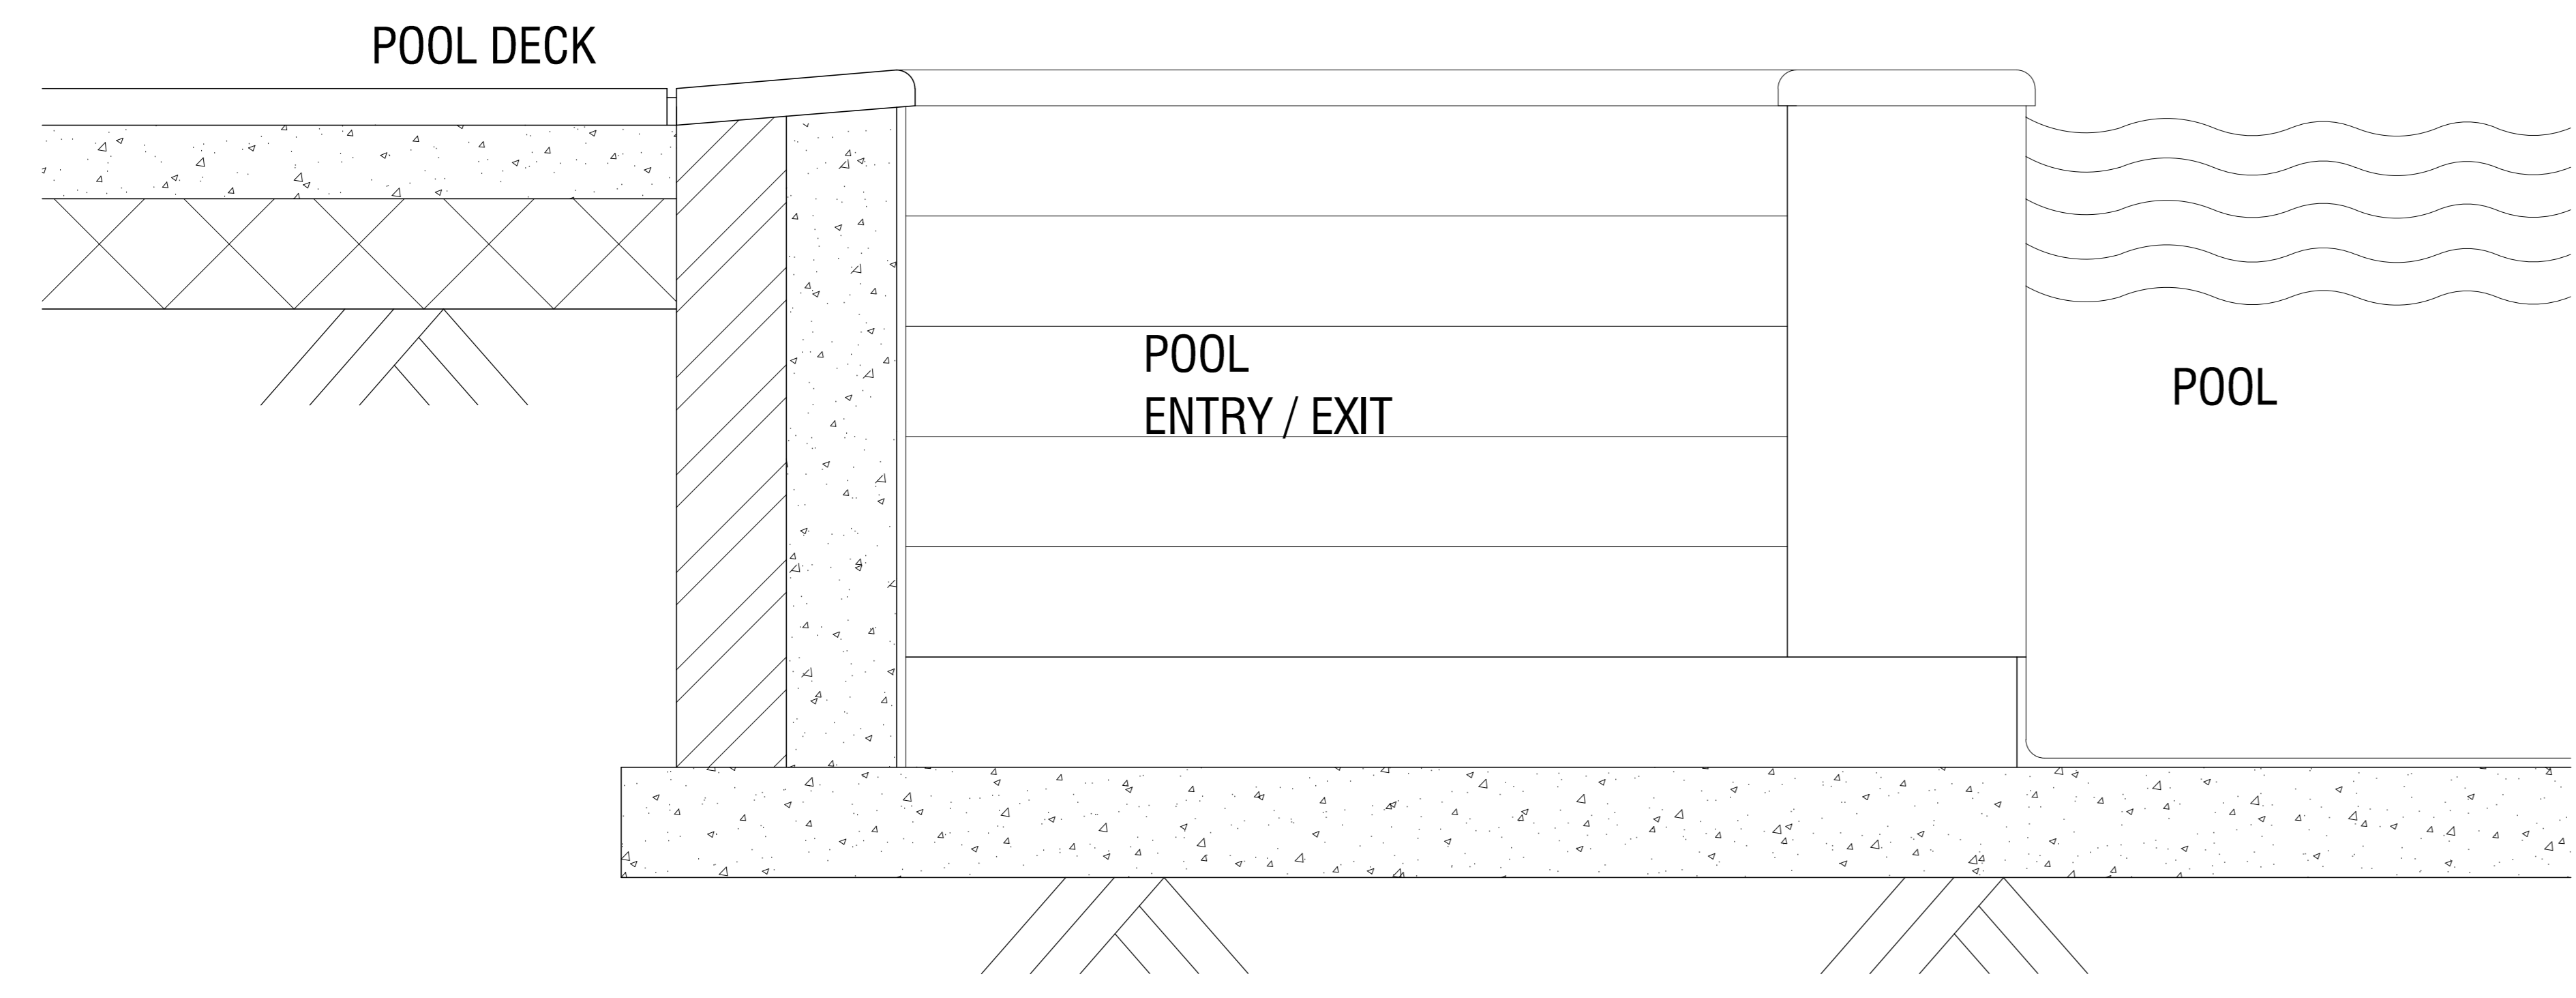


SECTION AT H

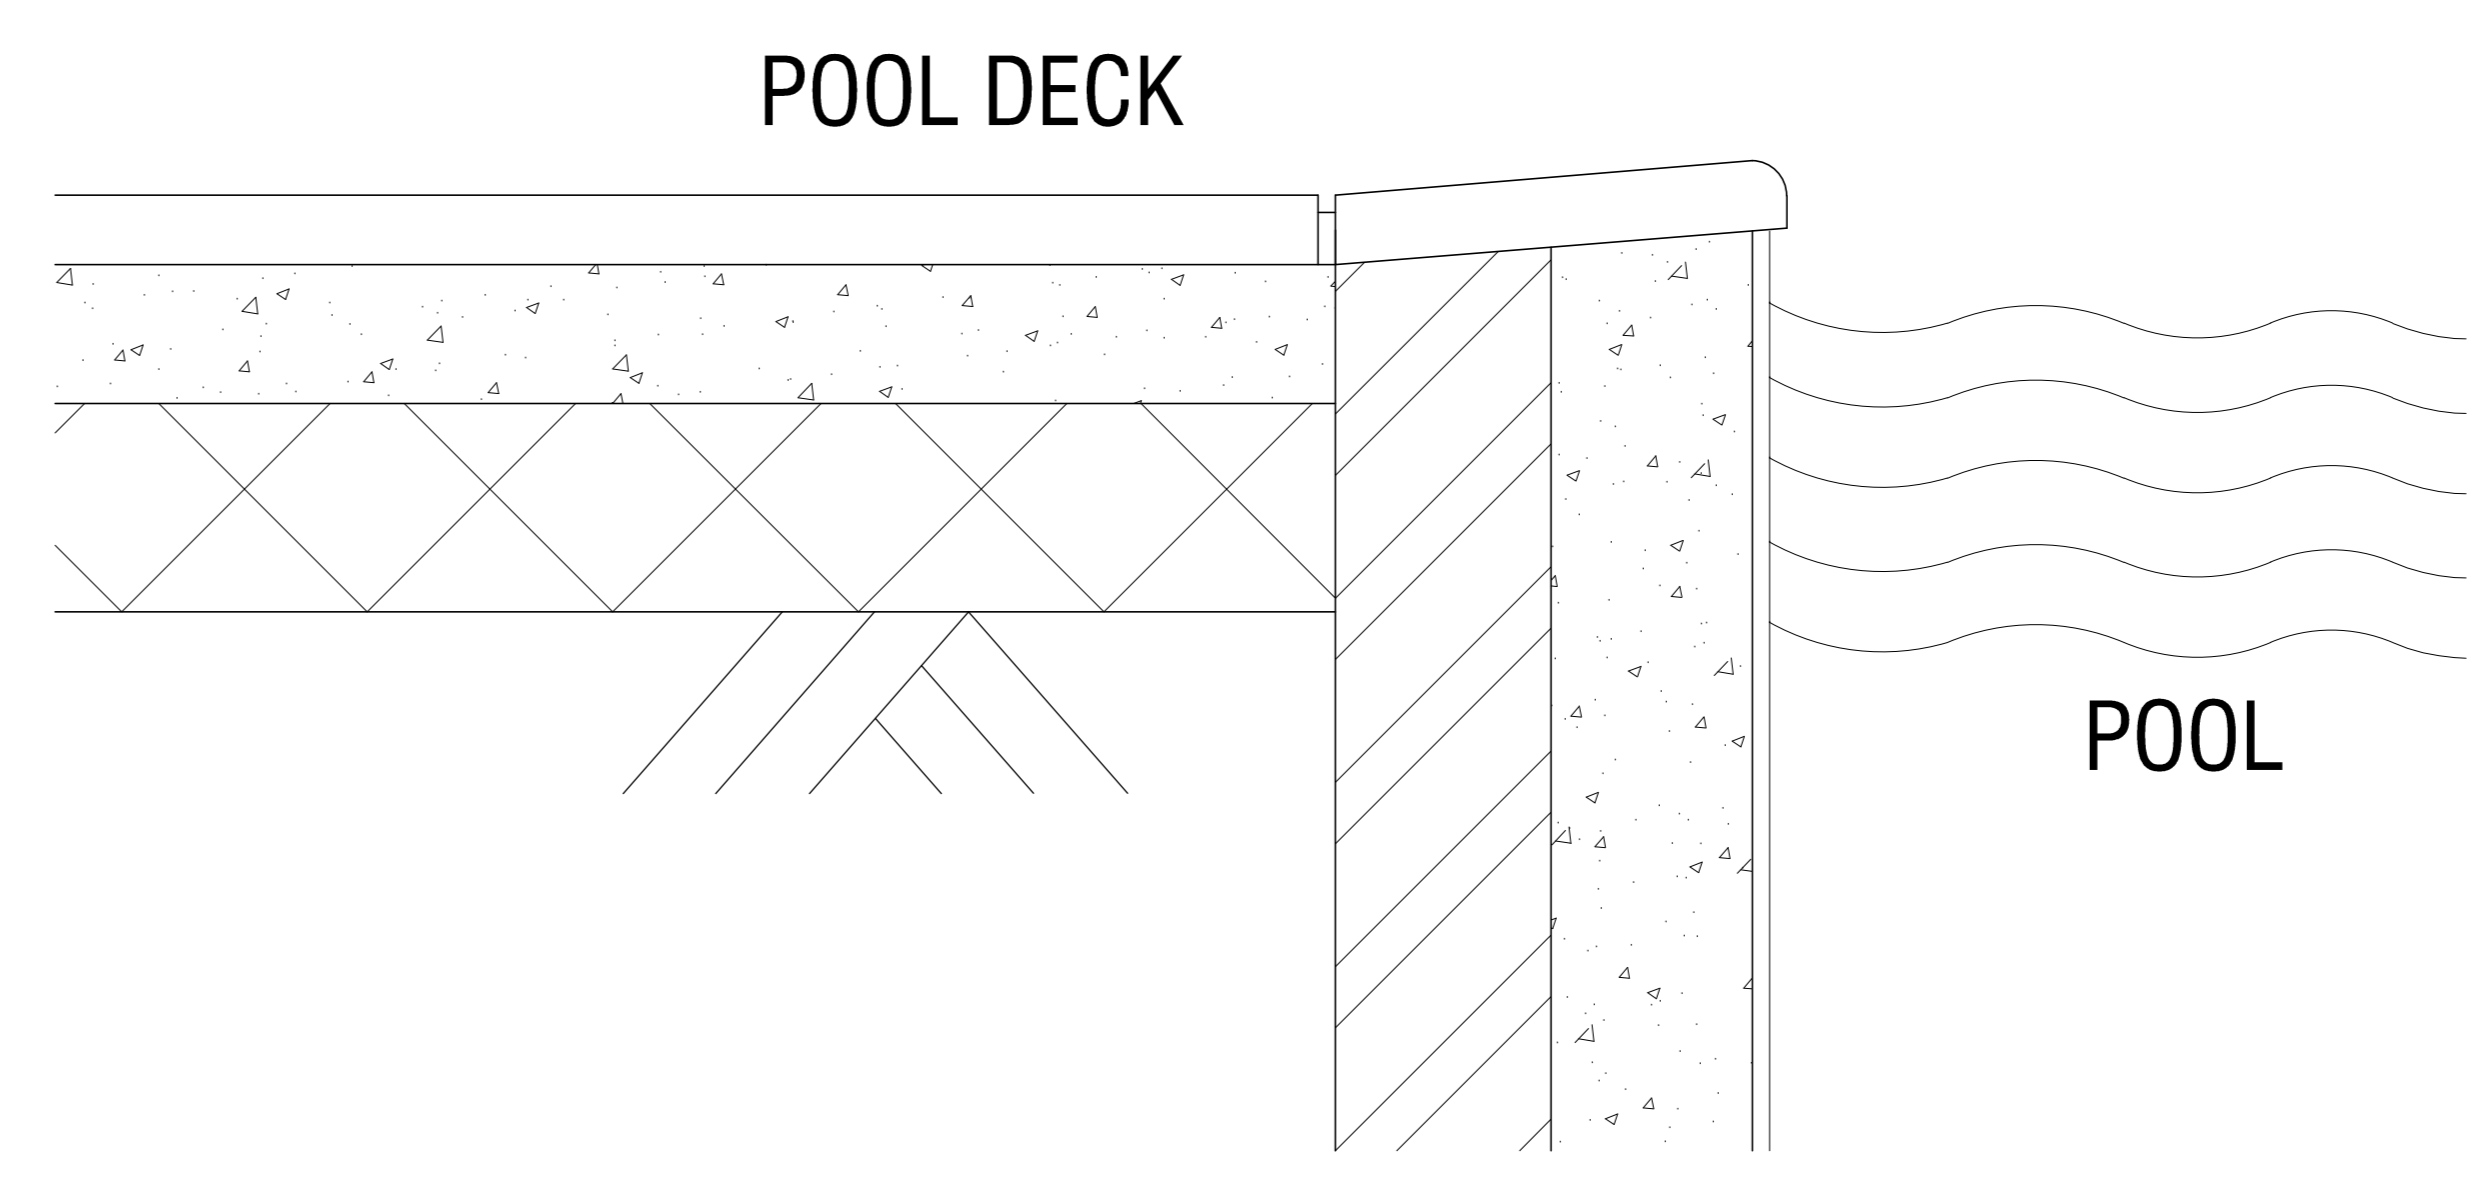

SECTION AT I

- NOTES:
1. THIS DRAWING IS THE PROPERTY OF THE ARCHITECTS AND SHALL NOT BE COPIED WITHOUT PRIOR PERMISSION.
 2. DISCREPANCIES FOUND IN THE DRAWING SHALL BE BROUGHT TO THE ARCHITECT'S NOTICE IMMEDIATELY.
 3. DRAWINGS SHALL BE READ AND SHOULD NOT BE SCALED.
 4. ALL DIMENSIONS ARE IN MILLIMETERS UNLESS MENTIONED.
 5. THIS DRAWING SHALL BE READ WITH OTHER RELEVANT DRAWINGS SUCH AS STRUCTURAL, MEP, ETC.

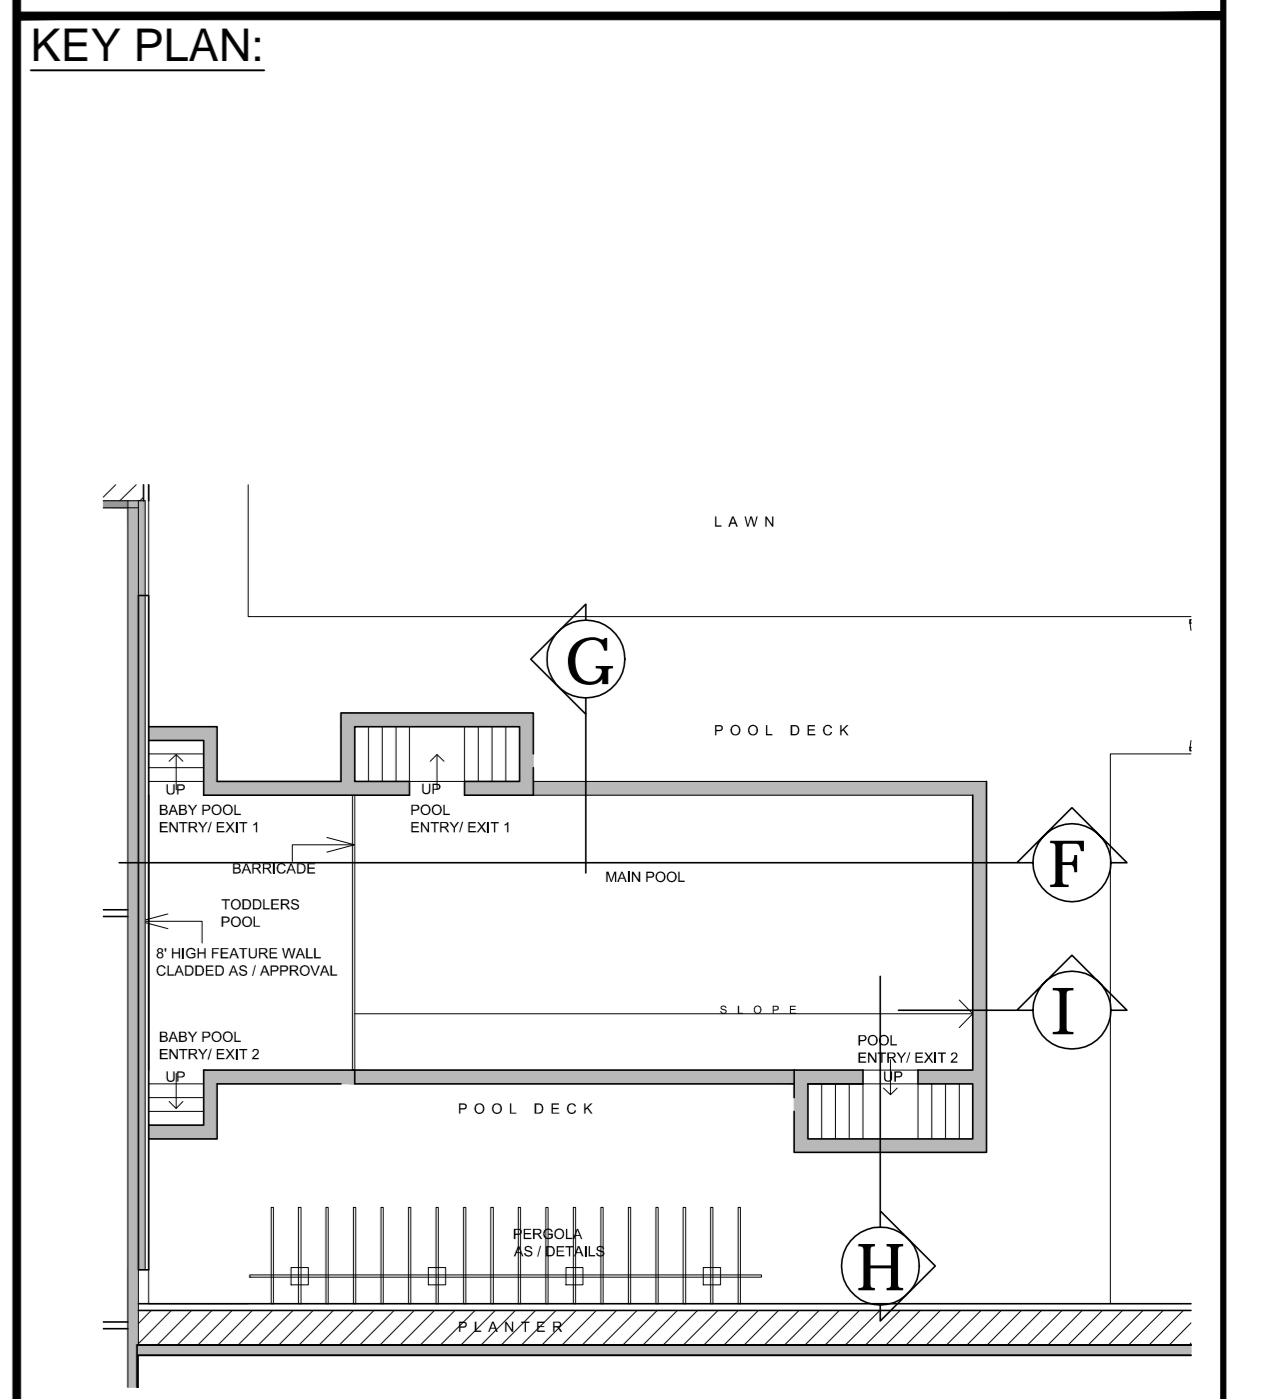

KEY PLAN

4			
3			
2			
1			
Rev. No.	Description of Revision	Date	By

PROJECT:

SILVER OAK VILLAS
HYDERABAD

ARCHITECTS:

NARSIMHAM
ASSOCIATES

22, Lepakshi Colony,
West Maredpally, Secunderabad - 500026

TITLE:

PART - D
SWIMMING POOL
SECTIONS AND
DETAILS PLAN

North	Date	Scale
	SEP '18	NTS
Dwg. No.	Dealt	Sr. Project Architect
	SOV / L- D- 153/R1	S.K
		Sr. Architect
		V.N

M/s. NARSIMHAM ASSOCIATES, HAS THE COPY RIGHTS OF THIS DOCUMENT, AND IT SHOULDN'T BE USED BY ANYBODY WITHOUT THE WRITTEN PERMISSION OF THE ARCHITECT.