

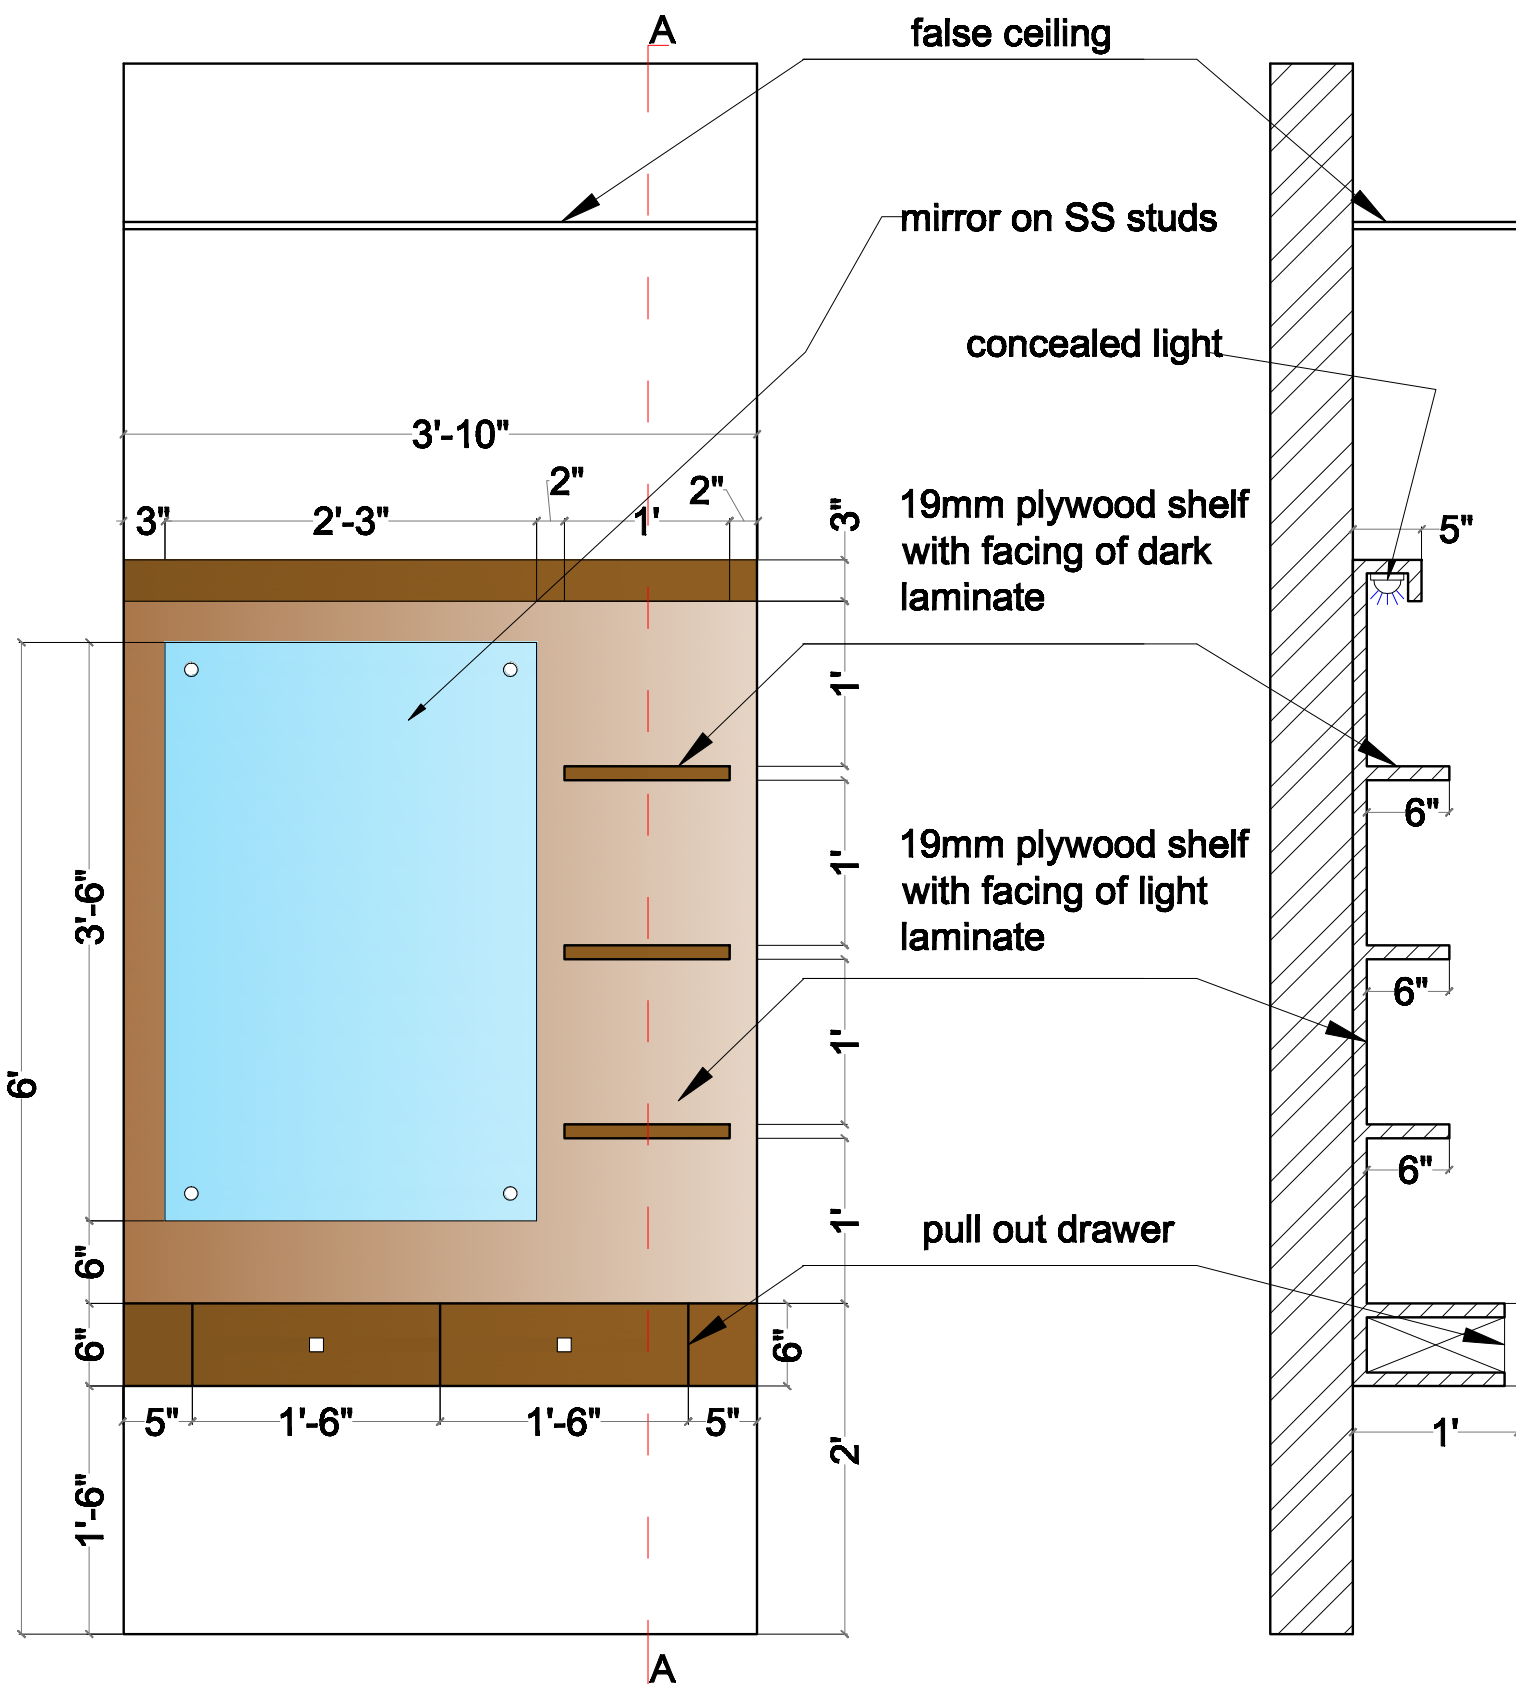
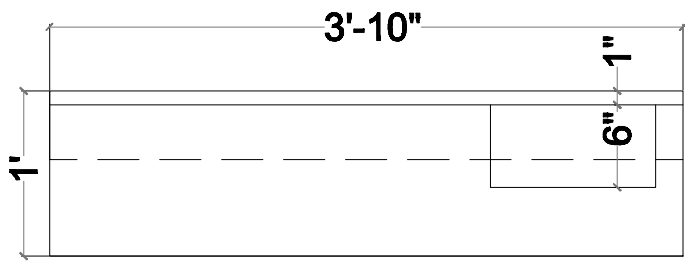


External elevation of Wardrobe

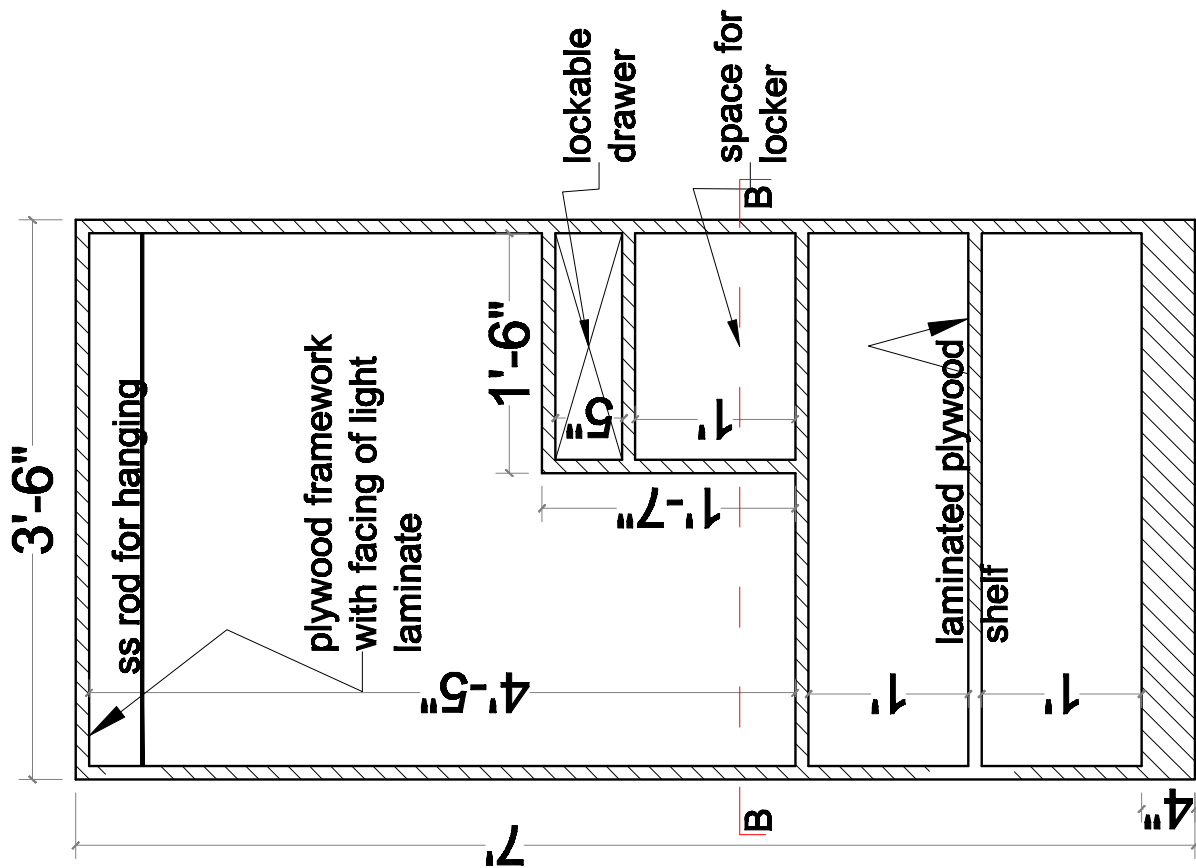

Internal elevation of Wardrobe

PROJECT	
SERENE FARMS	
YENKAPALLI	
Hyderabad	
CLIENT	
MODI PROPERTIES	
TITLE	
INTERIOR DRAWING	
CARPENTARY DRAWING	
PLYWOOD - GREENPLY OR EQUIVALENT	LAMINATES SPECIFICATION: STYLE ARCH
DARK LAMINATE (RETRO INNOVATIVE SURFACES) - SHADE NO. 113	
LIGHT LAMINATE (LOTUS-EXCLUSIVE SERIES) - SHADE NO. AB-609	
MASTER BEDROOM WARDROBES DESIGN	
DRAWING DETAILS	
Scale:	
Drawn by:	AM
Checked by:	AR
Date:	12/04/16
Drawing Code:	INT-BED-CD5
Sheet No:	
INTERIOR CONSULTANTS:	
	
7-1-212, SHIV-BAGH, AMEERPET, HYDERBAD. 040-23753316; email: mailardes@gmail.com	



ELEVATION

SECTION AT AA

**MASTER BEDROOM DRESSER**

PROJECT

**SERENE FARMS**

**YENKAPALLI**

Hyderabad

CLIENT

**MODI PROPERTIES**

TITLE

**INTERIOR DRAWING**

CARPENTARY DRAWING

PLYWOOD - GREENPLY OR EQUIVALENT

LAMINATES SPECIFICATION:  
STYLE ARCH

DARK LAMINATE (RETRO INNOVATIVE SURFACES) - SHADE NO. 113  
LIGHT LAMINATE (LOTUS-EXCLUSIVE SERIES) - SHADE NO. AB-609

**MASTER BEDROOM DRESSER**

DRAWING DETAILS

Scale:

Drawn by: AM

Checked by: AR

Date: 12/04/16

Drawing Code: INT-BED-CD4

Sheet No:

INTERIOR CONSULTANTS:


**ARDES**  
ARCHITECTS & INTERIOR DESIGNERS

7-1-212, SHIV-BAGH, AMEERPET, HYDERBAD.  
040-23753316; email: mail@ardes@gmail.com

**MASTER BEDROOM T V UNIT LAMINATES**  
**STYLE ARCH:**

**LIGHT LAMINATE - LOTUS EXCLUSIVE SERIES-AB-606**

**DARK LAMINATE -RETRO INNOVATIVE SURFACES - SHADE 113**

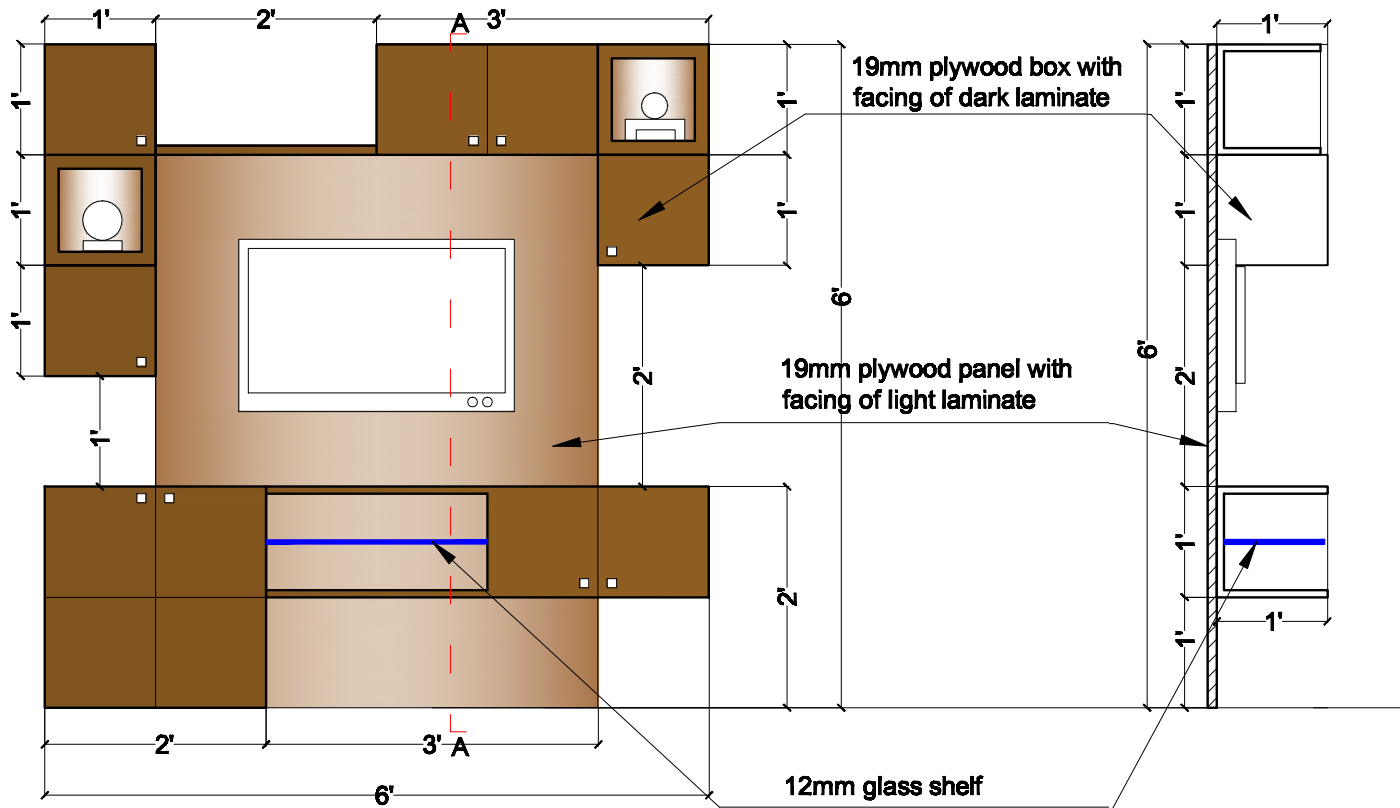


**ELEVATION**  
**MASTER BEDROOM TV UNIT**

**SECTION AT AA**

**GUEST T V UNIT**

**LIGHT LAMINATE - LOTUS EXCLUSIVE SERIES-AB-609**

**DARK LAMINATE - RETRO INNOVATIVE SURFACES**  
**-SHADE 113**

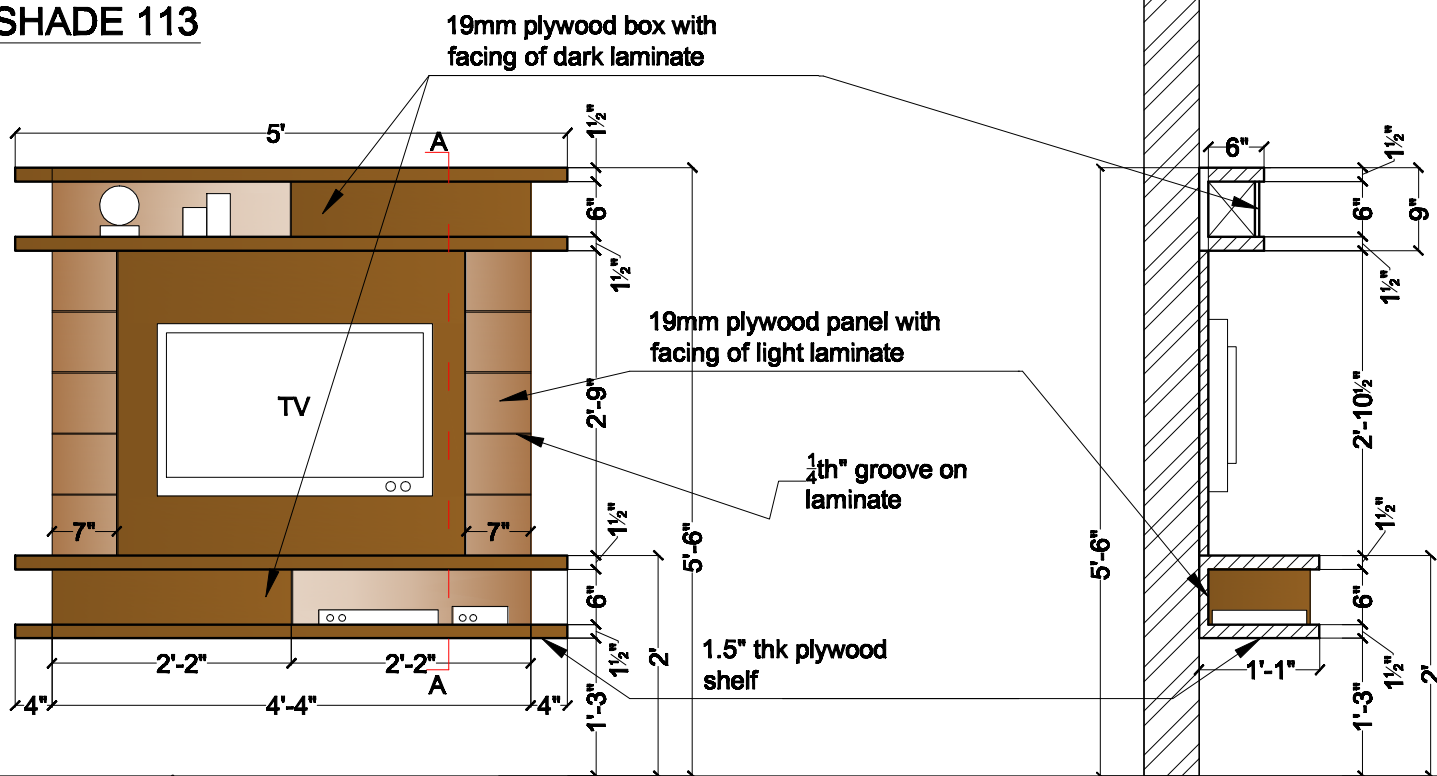

**ELEVATION**

**GUEST BEDROOM TV UNIT**

**SECTION AT AA**

PROJECT

**SERENE FARMS**

**YENKAPALLI**

Hyderabad

CLIENT

**MODI PROPERTIES**

TITLE

**INTERIOR DRAWING**

CARPENTARY DRAWING

**BEDROOMS**  
**TV UNITS**

DRAWING DETAILS

Scale:

Drawn by: AM

Checked by: AR

Date: 12/04/16


Drawing Code: **INT-BED-CD3**

Sheet No:


INTERIOR CONSULTANTS:

**ARDES**  
 ARCHITECTS & INTERIOR DESIGNERS


7-1-212,SHIV-BAGH, AMEERPET, HYDERBAD.  
 040-23753316; email: mailardes@gmail.com

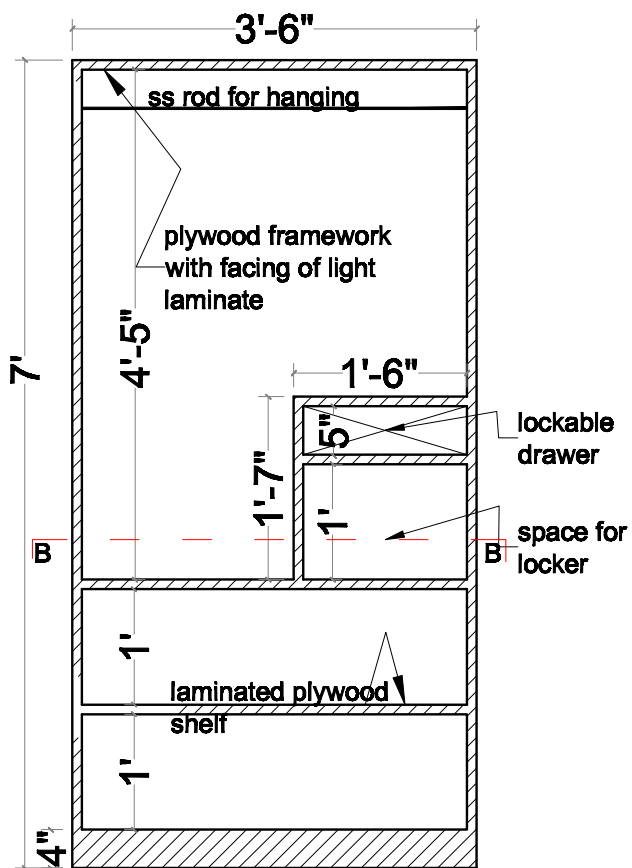

**Internal elevation of Wardrobe**

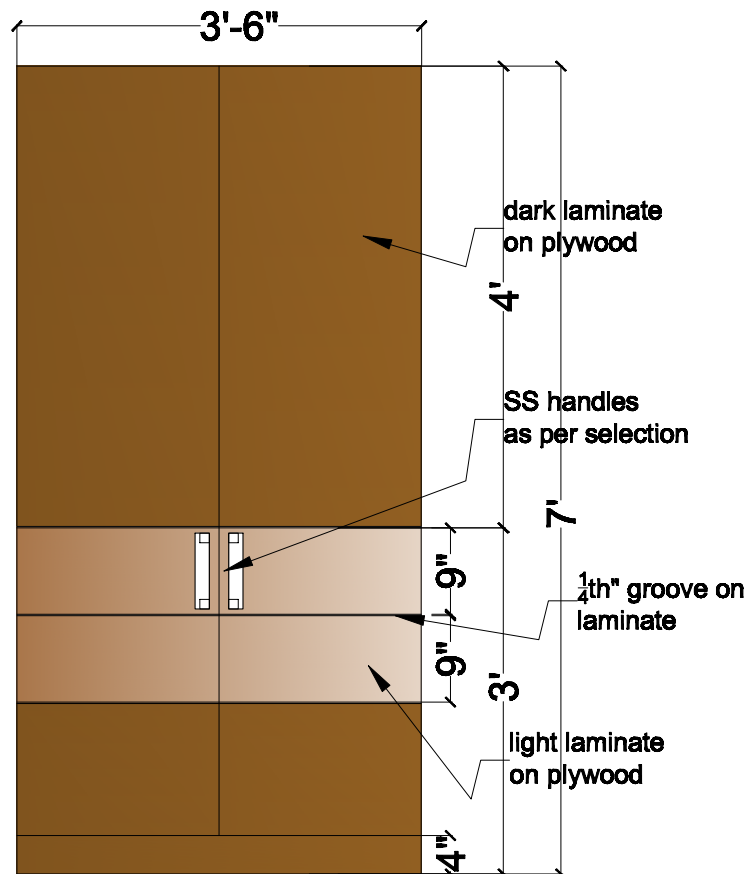


**External elevation of Wardrobe**

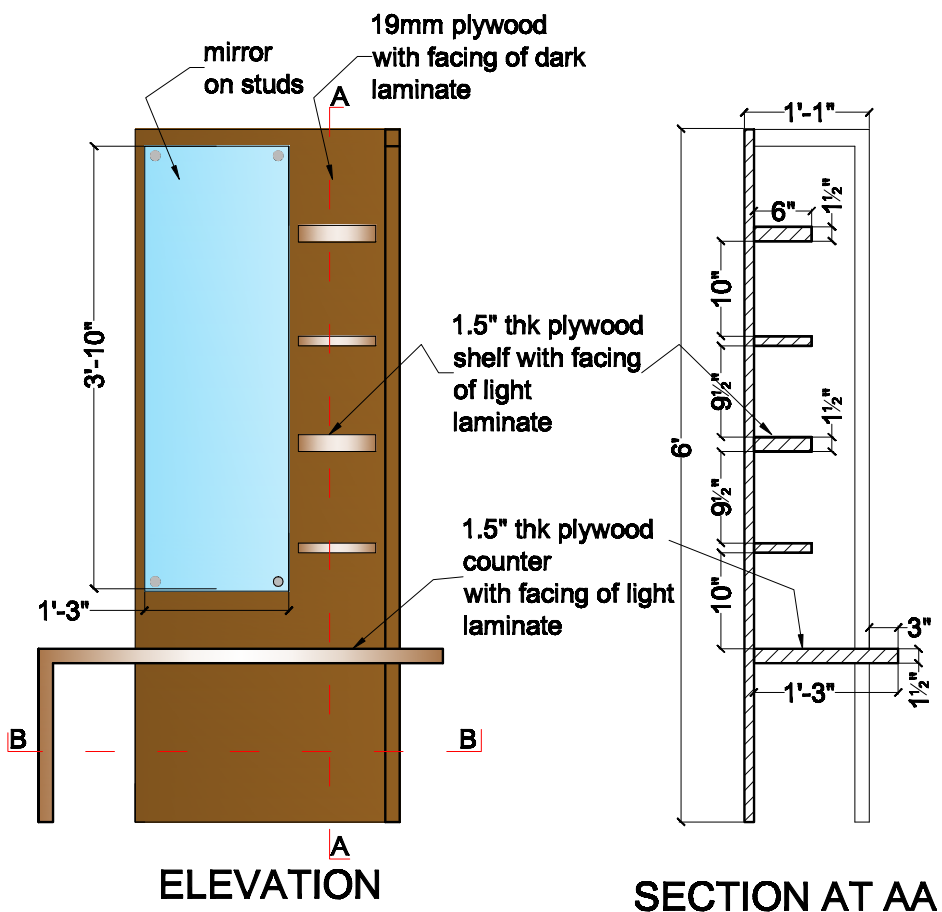


**ELEVATION**

**SECTION AT AA**

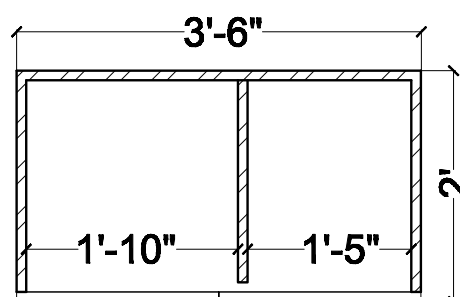

**WARDROBE PLAN AT BB**

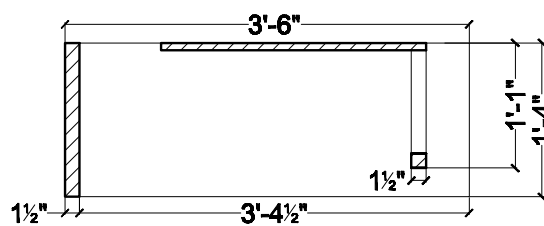

**DRESSER PLAN AT BB**

PROJECT

**SERENE FARMS**

**YENKAPALLI**

Hyderabad

CLIENT

**MODI PROPERTIES**

TITLE

**INTERIOR DRAWING**

CARPENTARY DRAWING

PLYWOOD - GREENPLY OR EQUIVALENT

LAMINATES SPECIFICATION: STYLE ARCH

DARK LAMINATE (RETRO INNOVATIVE SURFACES) - SHADE NO. 113  
 LIGHT LAMINATE (LOTUS-EXCLUSIVE SERIES) - SHADE NO. AB-609

**GUEST BEDROOM WARDROBES & DRESSER**

DRAWING DETAILS

Scale:

Drawn by: AM

Checked by: AR

Date: 12/04/16




Drawing Code: INT-BED-CD2


Sheet No:

INTERIOR CONSULTANTS:

**ARDES**  
 ARCHITECTS & INTERIOR DESIGNERS

7-1-212, SHIV-BAGH, AMEERPET, HYDERBAD.  
 040-23753316; email: mail@ardes@gmail.com

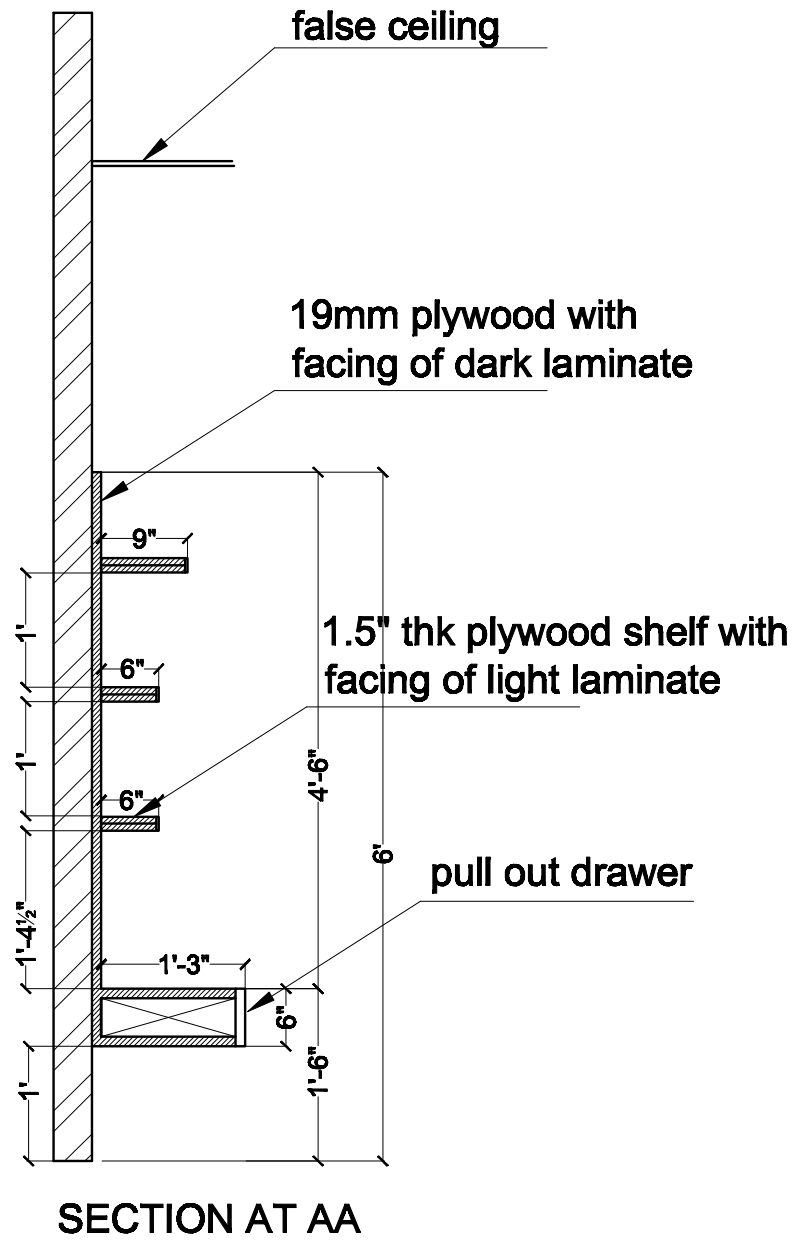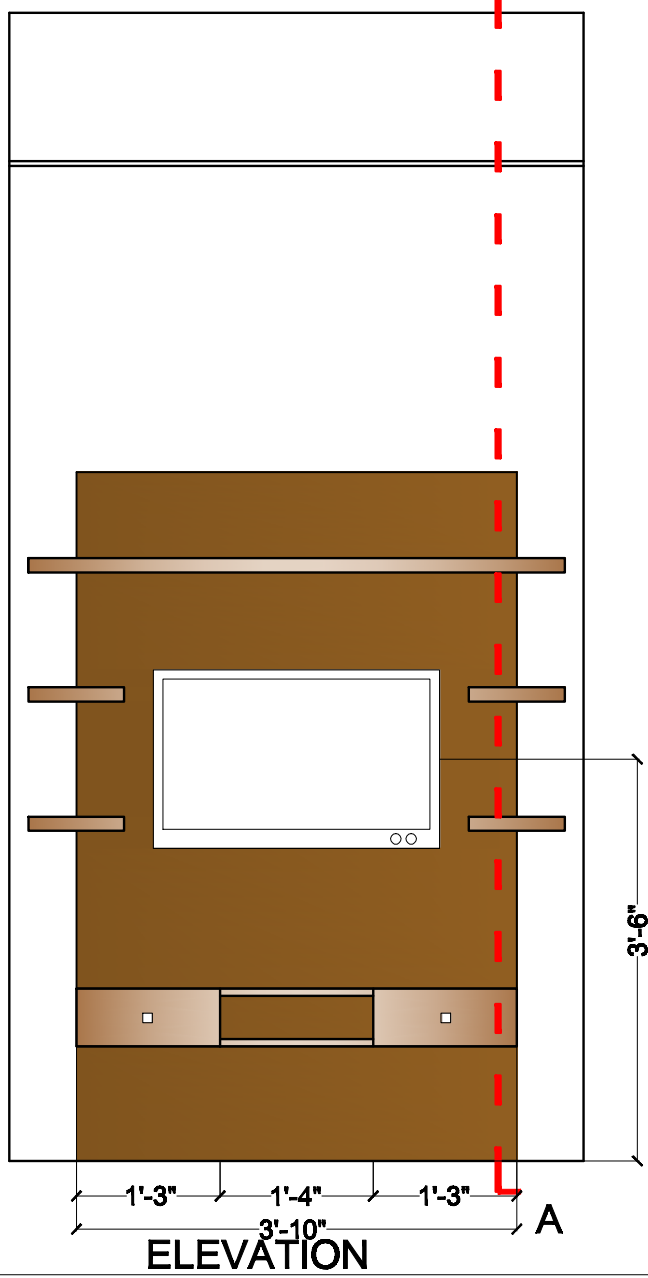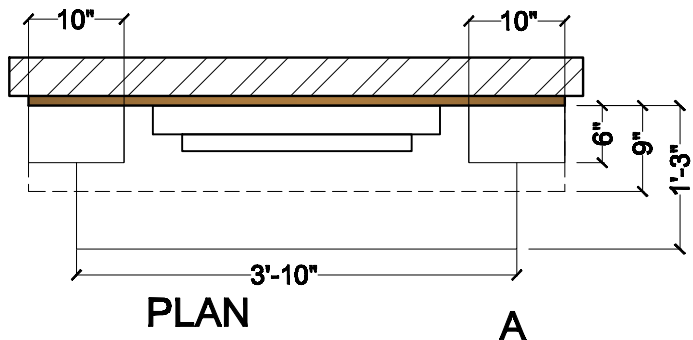

PROJECT	
<b>SERENE FARMS</b>	
<b>YENKAPALLI</b>	
Hyderabad	
CLIENT	
<b>MODI PROPERTIES</b>	
TITLE	
<b>INTERIOR DRAWING</b>	
CARPENTARY DRAWING	
PLYWOOD - GREENPLY OR EQUIVALENT  LAMINATES SPECIFICATION: STYLE ARCH (RETRO-INNOVATIVE SURFACES)  DARK LAMINATE - SHADE NO. A2 1008  LIGHT LAMINATE - SHADE NO. 112	
DRAWING ROOM TV UNIT DESIGN	
DRAWING DETAILS	
Scale:	
Drawn by:	AM
Checked by:	AR
Date:	12/04/16
Drawing Code:	INT-DRA-CD1
Sheet No:	
INTERIOR CONSULTANTS:	
 <b>ARCHITECTS &amp; INTERIOR DESIGNERS</b> 7-1-212, SHIV-BAGH, AMEERPET, HYDERBAD. 040-23753316; email: mail@ardes@gmail.com	