

BUILT UP AREA = 1000 Sq.Ft.

PROJECT  
**FARM HOUSES**  
**YENKAPALLI**  
 Hyderabad

CLIENT  
**MODI PROPERTIES**

TITLE  
**INTERIOR DRAWING**  
 WORKING DRAWING

**TYPICAL VILLA PLAN**  
 Working Drawing


DRAWING DETAILS

Scale:	
Drawn by:	AM
Checked by:	AR
Date:	100916; 30/09/2015; 15/06/15
Drawing Code:	AR-WRK-VILLA
Sheet No:	

INTERIOR CONSULTANTS:




7-1-212,SHIV-BAGH, AMEERPET, HYDERBAD.  
 040-23753316; email: mailardes@gmail.com

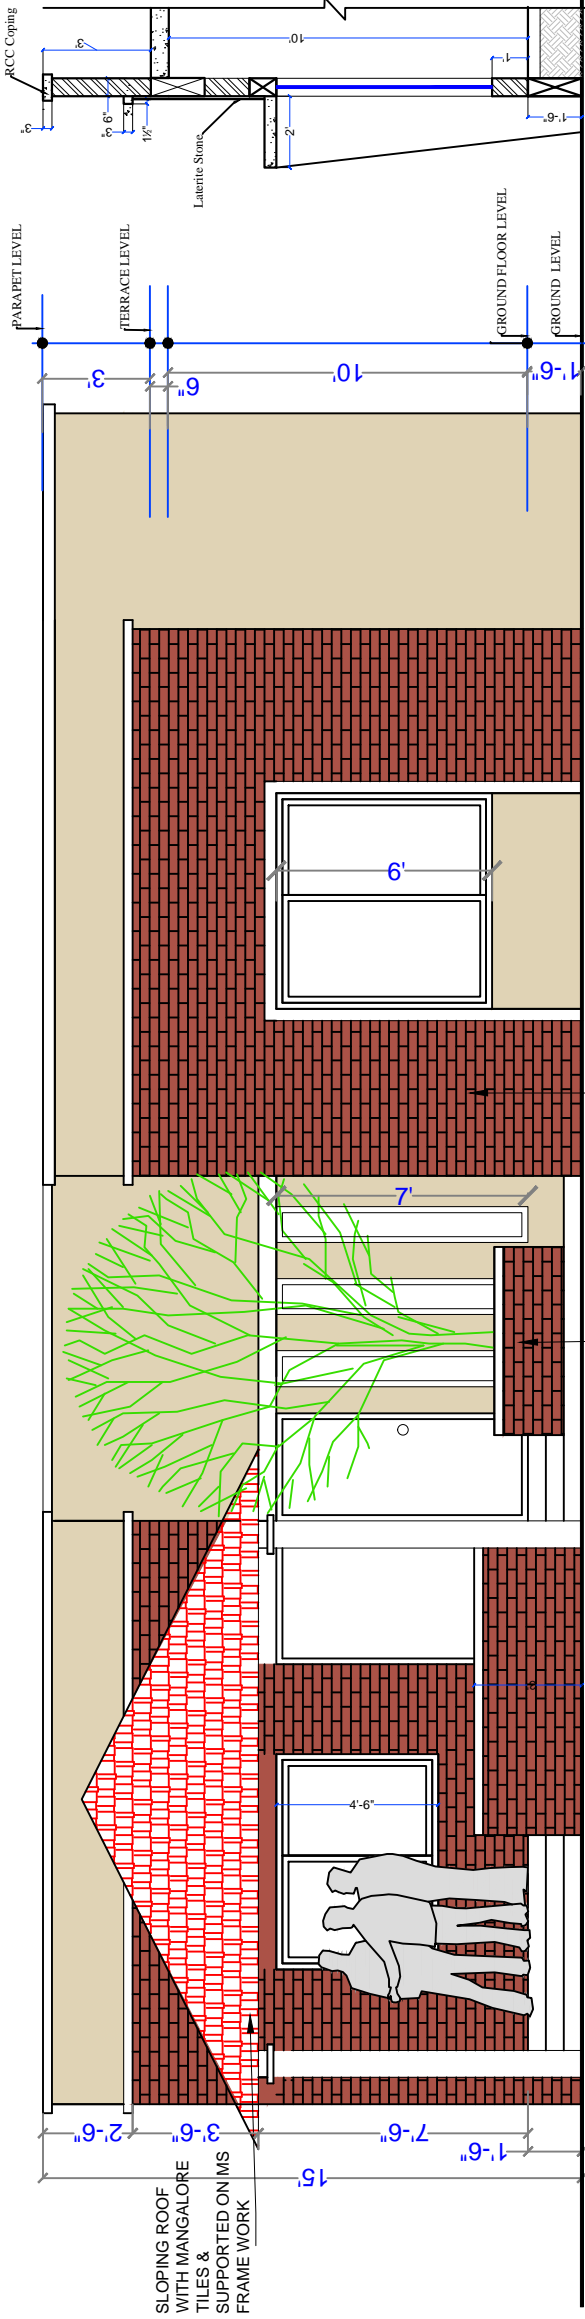

SECTION-YY

NORTH SIDE ELEVATION

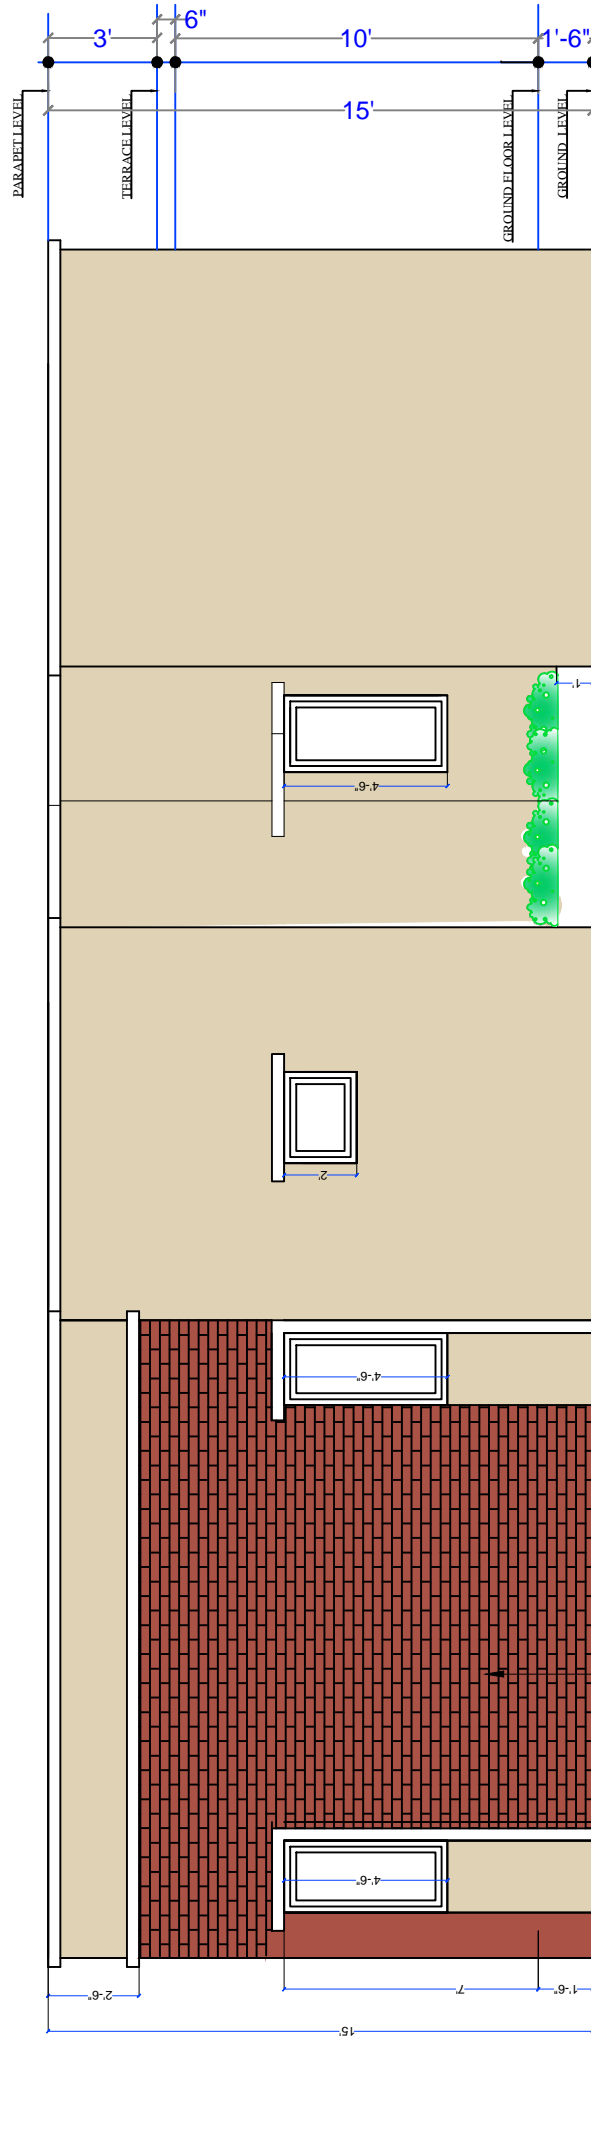

SOUTH SIDE ELEVATION

PROJECT  
**FARM HOUSES**  
**YENKAPALLI**  
 Hyderabad

CLIENT  
**MODI PROPERTIES**

TITLE  
**INTERIOR DRAWING**  
 WORKING DRAWING

**NORTH & SOUTH**  
 Villa


DRAWING DETAILS

Scale:	
Drawn by:	AM
Checked by:	AR
Date:	100916;18/06/15;
Drawing Code:	AR-WRK-ELE-VILLA
Sheet No:	


INTERIOR CONSULTANTS:



7-1-212,SHIV-BAGH, AMEERPET, HYDERBAD.  
 040-23753316; email: mailardes@gmail.com

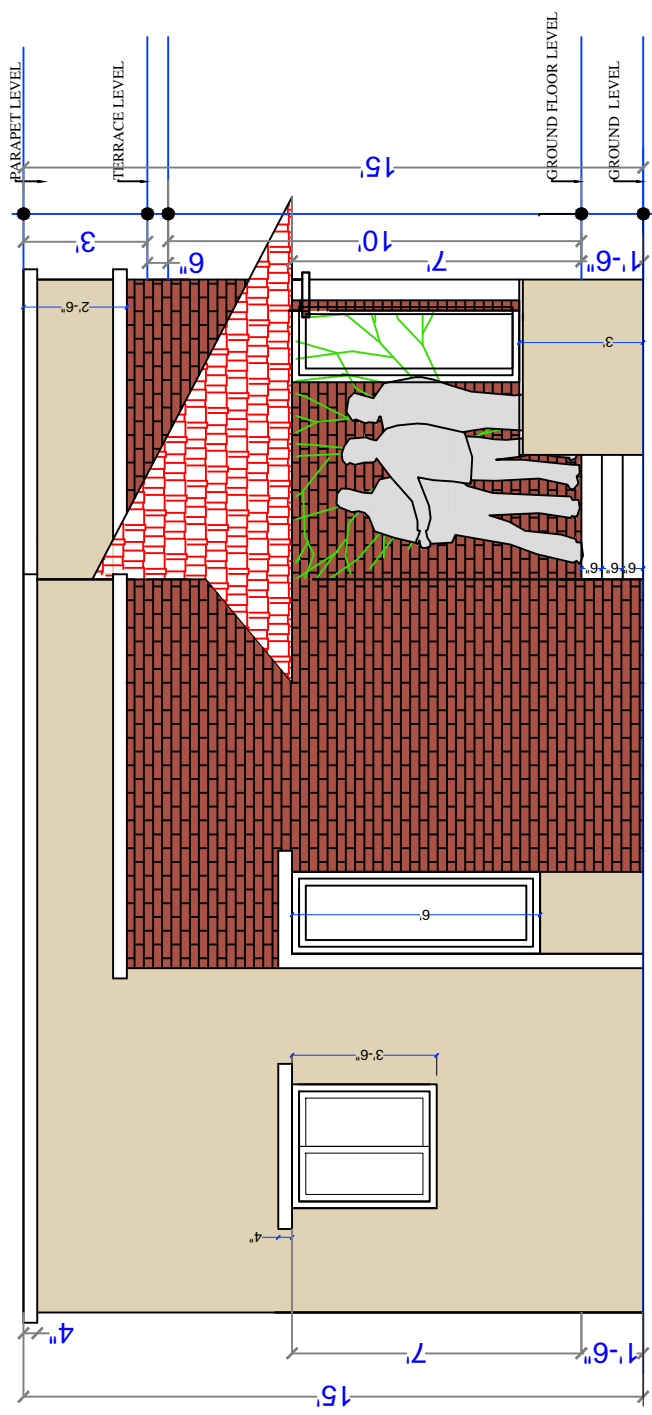

**EAST SIDE ELEVATION**

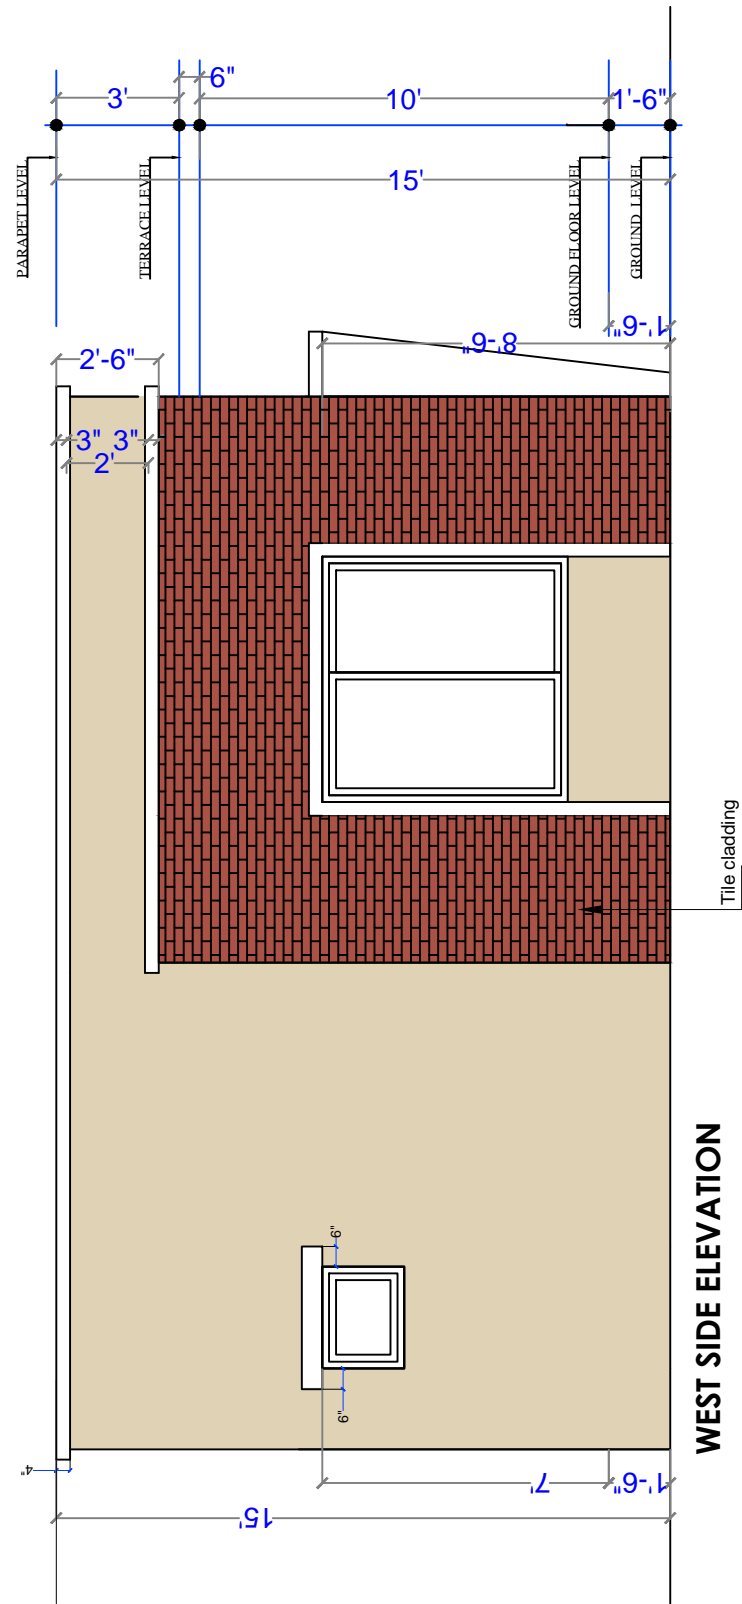

**WEST SIDE ELEVATION**

PROJECT  
**FARM HOUSES**  
**YENKAPALLI**  
 Hyderabad

CLIENT  
**MODI PROPERTIES**

TITLE  
**INTERIOR DRAWING**  
 WORKING DRAWING


**EAST & WEST ELEV**  
 Villa

DRAWING DETAILS

Scale:	
Drawn by:	AM
Checked by:	AR
Date:	18/06/15;100916
Drawing Code:	<b>AR-WRK-ELE-VILLA</b>
Sheet No:	

INTERIOR CONSULTANTS:

**ARDES**  
 ARCHITECTS & INTERIOR DESIGNERS  
 7-1-212,SHIV-BAGH, AMEERPET, HYDERBAD.  
 040-23753316; email: mailardes@gmail.com

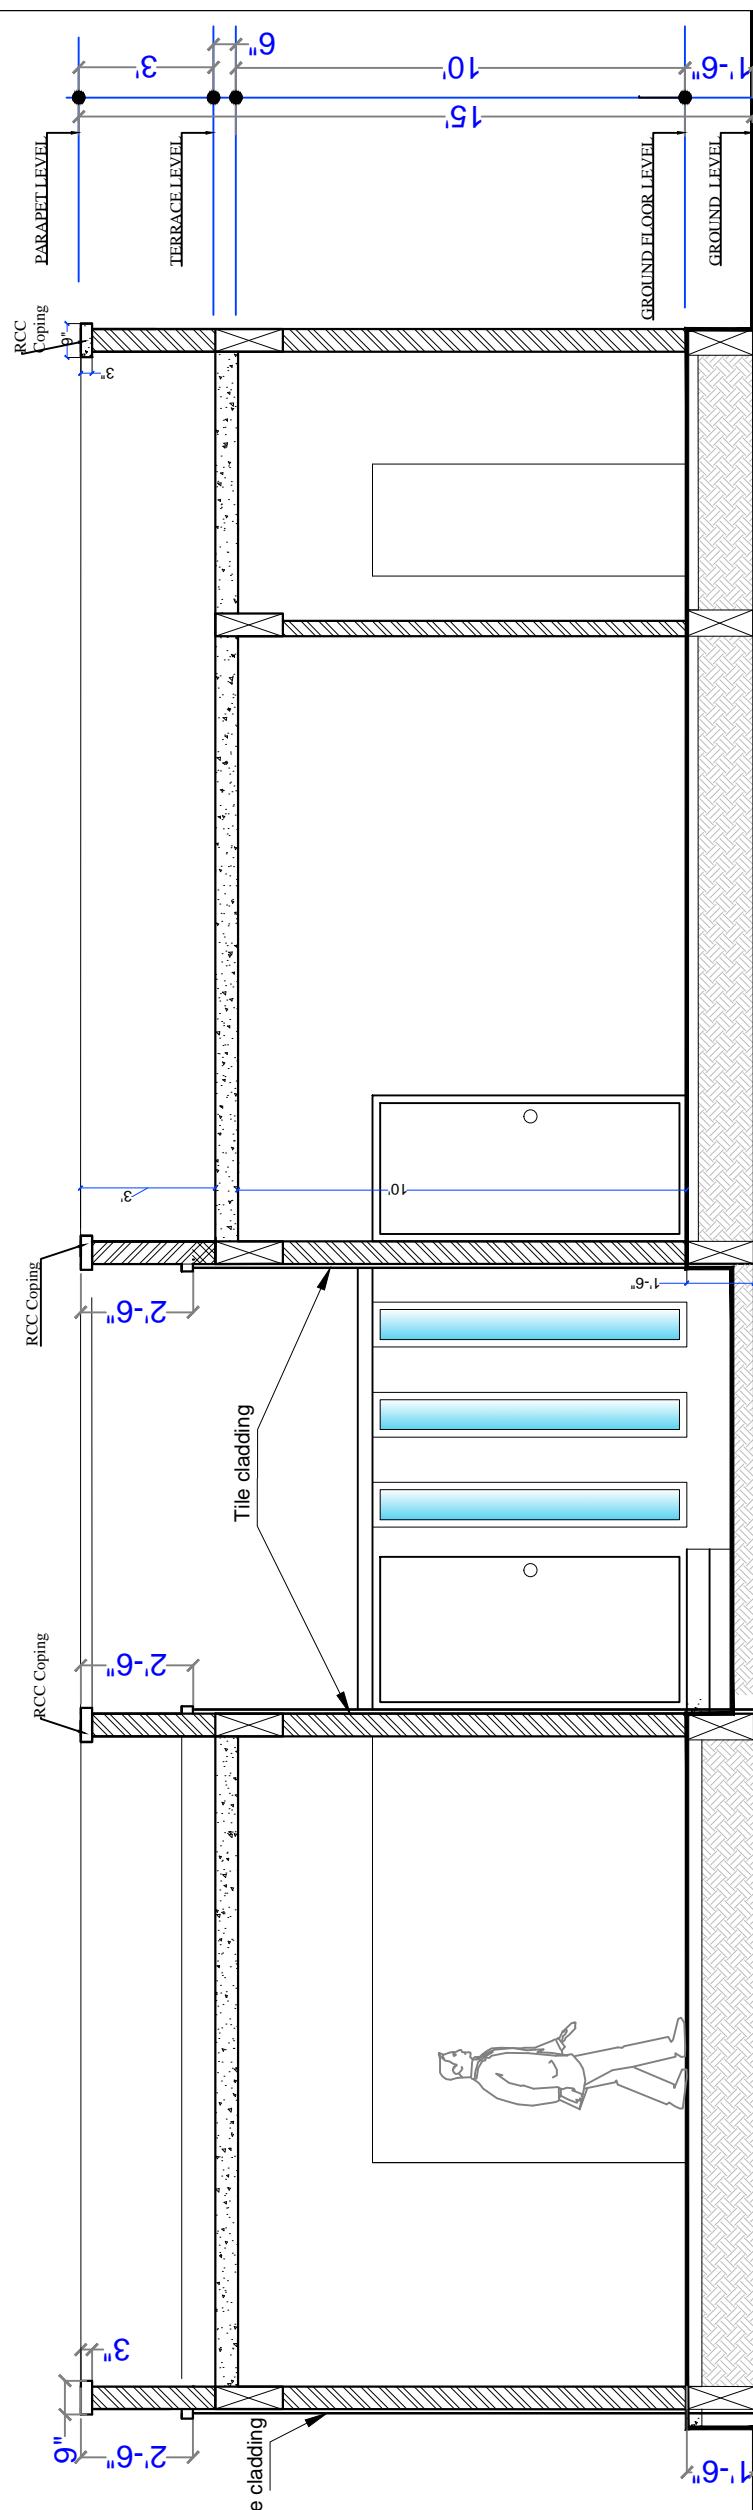

PROJECT

FARM HOUSES

YENKAPALLI

Hyderabad

CLIENT

MODI PROPERTIES

TITLE

INTERIOR DRAWING

WORKING DRAWING

SECTION-XX

Villa

DRAWING DETAILS

Scale:

Drawn by: AM

Checked by: AR

Date: 100916; 30/09/2015; 15/06/15


Drawing Code: AR-WRK-SEC-VILLA

Sheet No:


INTERIOR CONSULTANTS:

**ARDES**  
ARCHITECTS & INTERIOR DESIGNERS

7-1-212,SHIV-BAGH, AMEERPET, HYDERBAD.  
040-23753316; email: mailardes@gmail.com

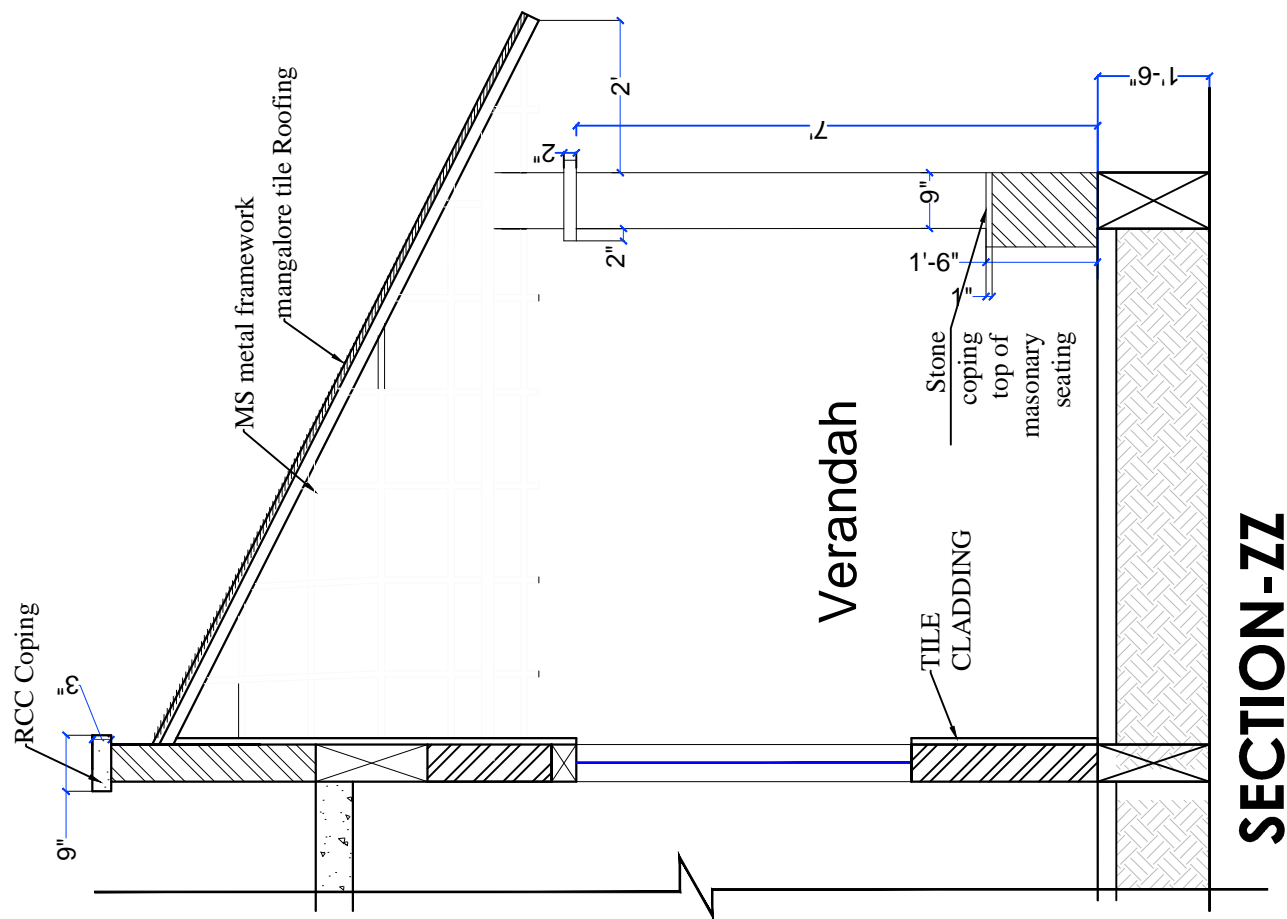

**SECTION-ZZ**

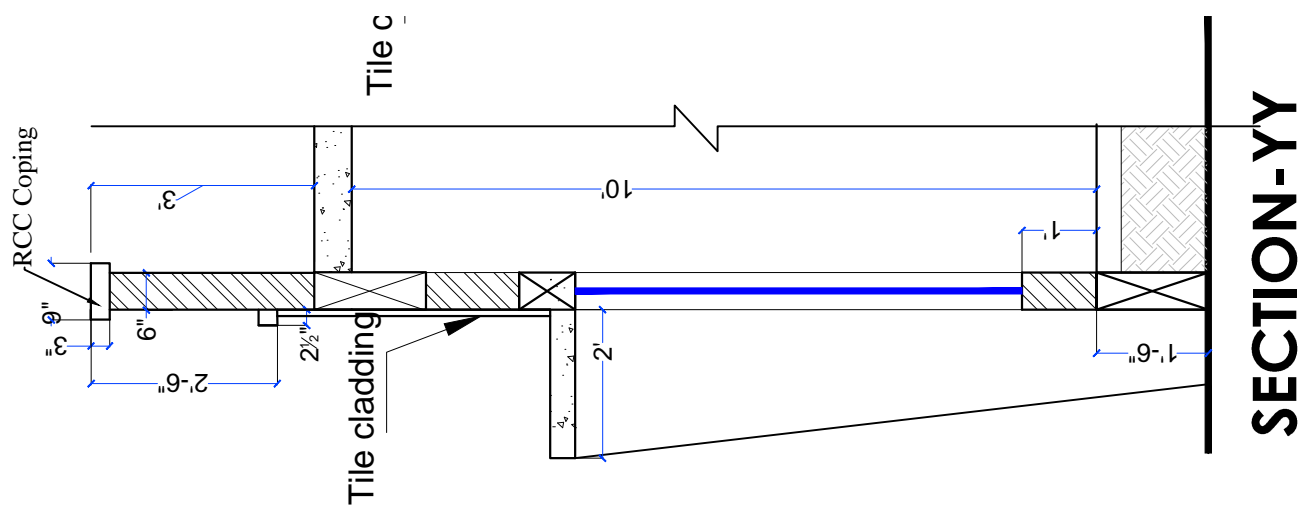

**SECTION-YY**

PROJECT

FARM HOUSES

YENKAPALLI

Hyderabad

CLIENT

MODI PROPERTIES

TITLE

INTERIOR DRAWING

WORKING DRAWING

SECTIONS YY & ZZ

Villa

DRAWING DETAILS

Scale:

Drawn by: AM

Checked by: AR

Date: 100916; 18/06/15

Drawing Code: AR-WRK-SEC-VILLA

Sheet No:

INTERIOR CONSULTANTS:

**ARDES**  
ARCHITECTS & INTERIOR DESIGNERS

7-1-212,SHIV-BAGH, AMEERPET, HYDERBAD.  
040-23753316; email: mailardes@gmail.com