

SLOPING ROOF WITH MANGALORE TILES & SUPPORTED ON MS FRAME WORK

North Side Elevation

NORTH SIDE ELVATION

Tile cladding Granite top
 Tile cladding
 Lighter shade Paint Finsih
 sloping from 2' top to 1' at bottom
 Darker shade Paint Finsih

PROJECT
 SERENE FARMS
 YENKAPALLI
 HYDERABAD

CLIENT
 MODI PROPERTIES


TITLE
 ARCHITECTURAL DRAWING

S.No	DATE	S.No	DATE

DRAWING DETAILS
 CLUB HOUSE
 WORKING DRAWING
 ELEVATIONS

Scale: NO SCALE
 Drawn by: PRANAYA
 Checked by: AR
 Date: 28-10-2017
 Drawing Code: AR-SF-WD

INTERIOR CONSULTANTS:
ARDES
 ARCHITECTS & INTERIOR DESIGNERS
 7-1-212, SHIV-BAGH, AMEERPET, HYDERABAD.
 040-23753316; email: mailardes@gmail.com

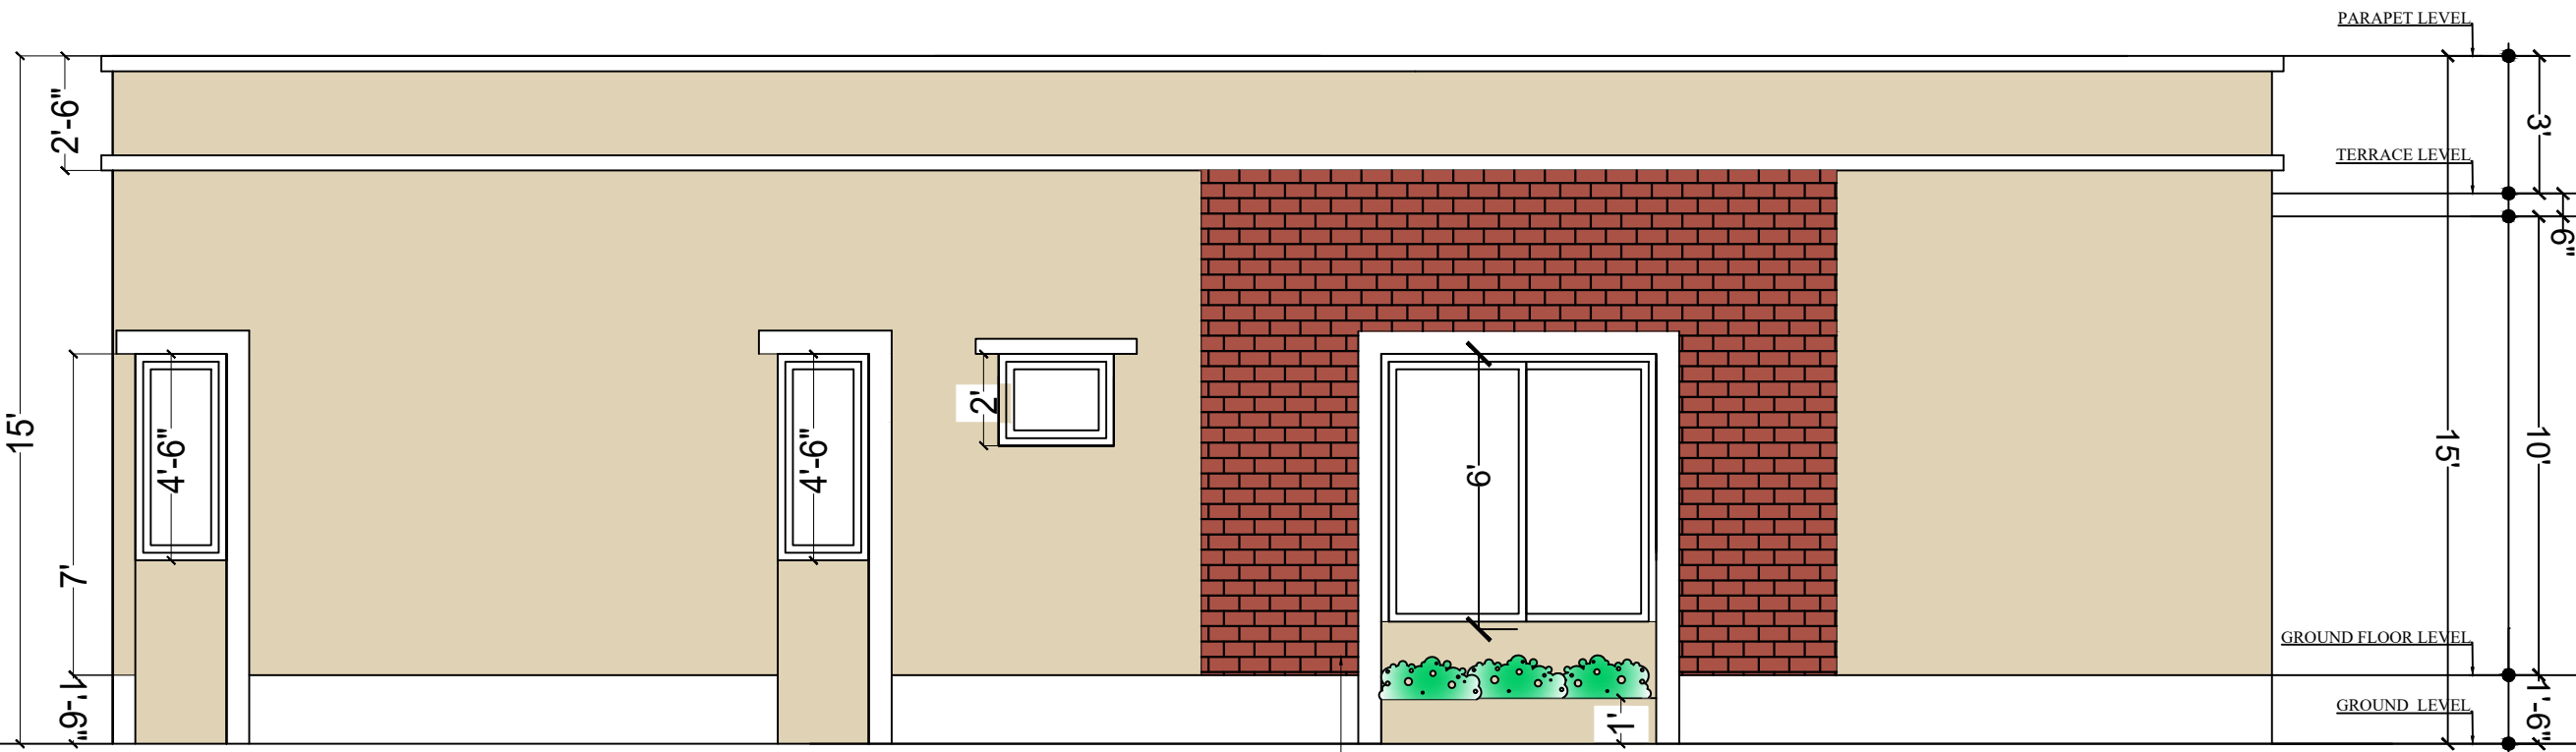

SOUTH SIDE ELEVATION

Tilecladding