


WEST SIDE ELEVATION

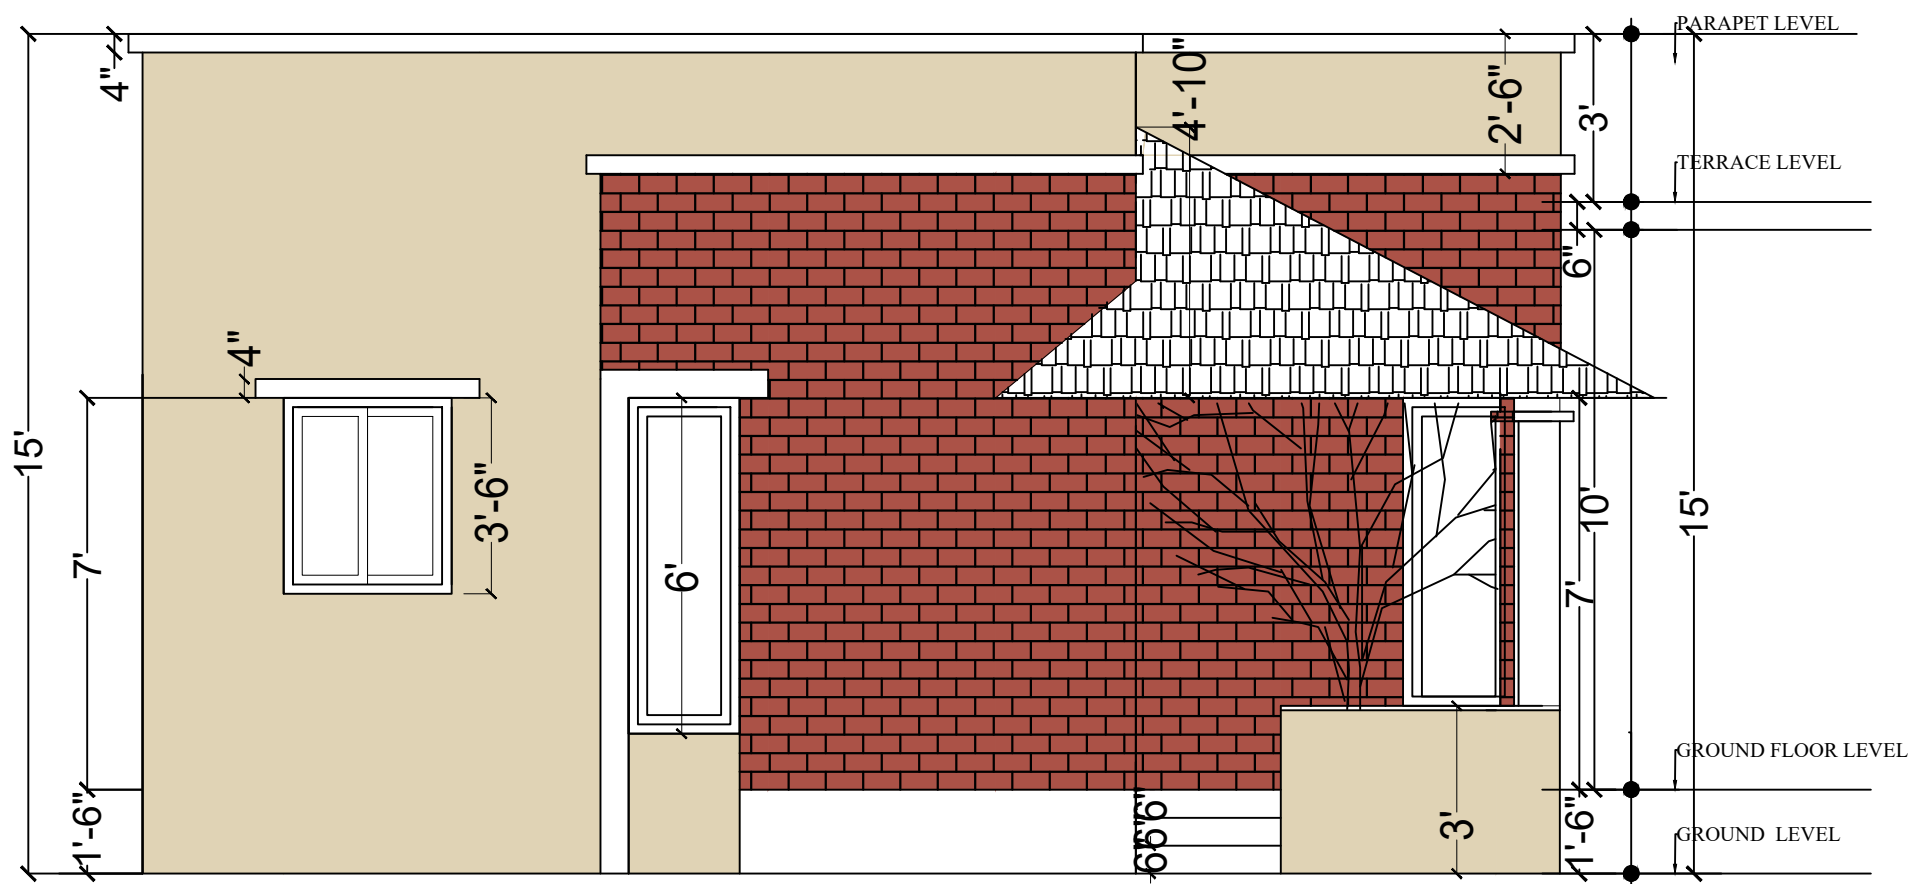

EAST SIDE ELEVATION

PROJECT	SERENE FARMS
	YENKAPALLI
	HYDERABAD
CLIENT	MODI PROPERTIES
TITLE	ARCHITECTURAL DRAWING

S.No	DATE	S.No	DATE

DRAWING DETAILS
CLUB HOUSE
WORKING DRAWING
ELEVATIONS

Scale:	NO SCALE
Drawn by:	PRANAYA
Checked by:	AR
Date:	28-10-2017
Drawing Code:	AR-SF-WD
Sheet No:	

INTERIOR CONSULTANTS:

ARDES
 ARCHITECTS & INTERIOR DESIGNERS
 7-1-212, SHIV-BAGH, AMEERPET, HYDERABAD.
 040-23753316; email: mailardes@gmail.com