


**NORTH SIDE ELEVATION**

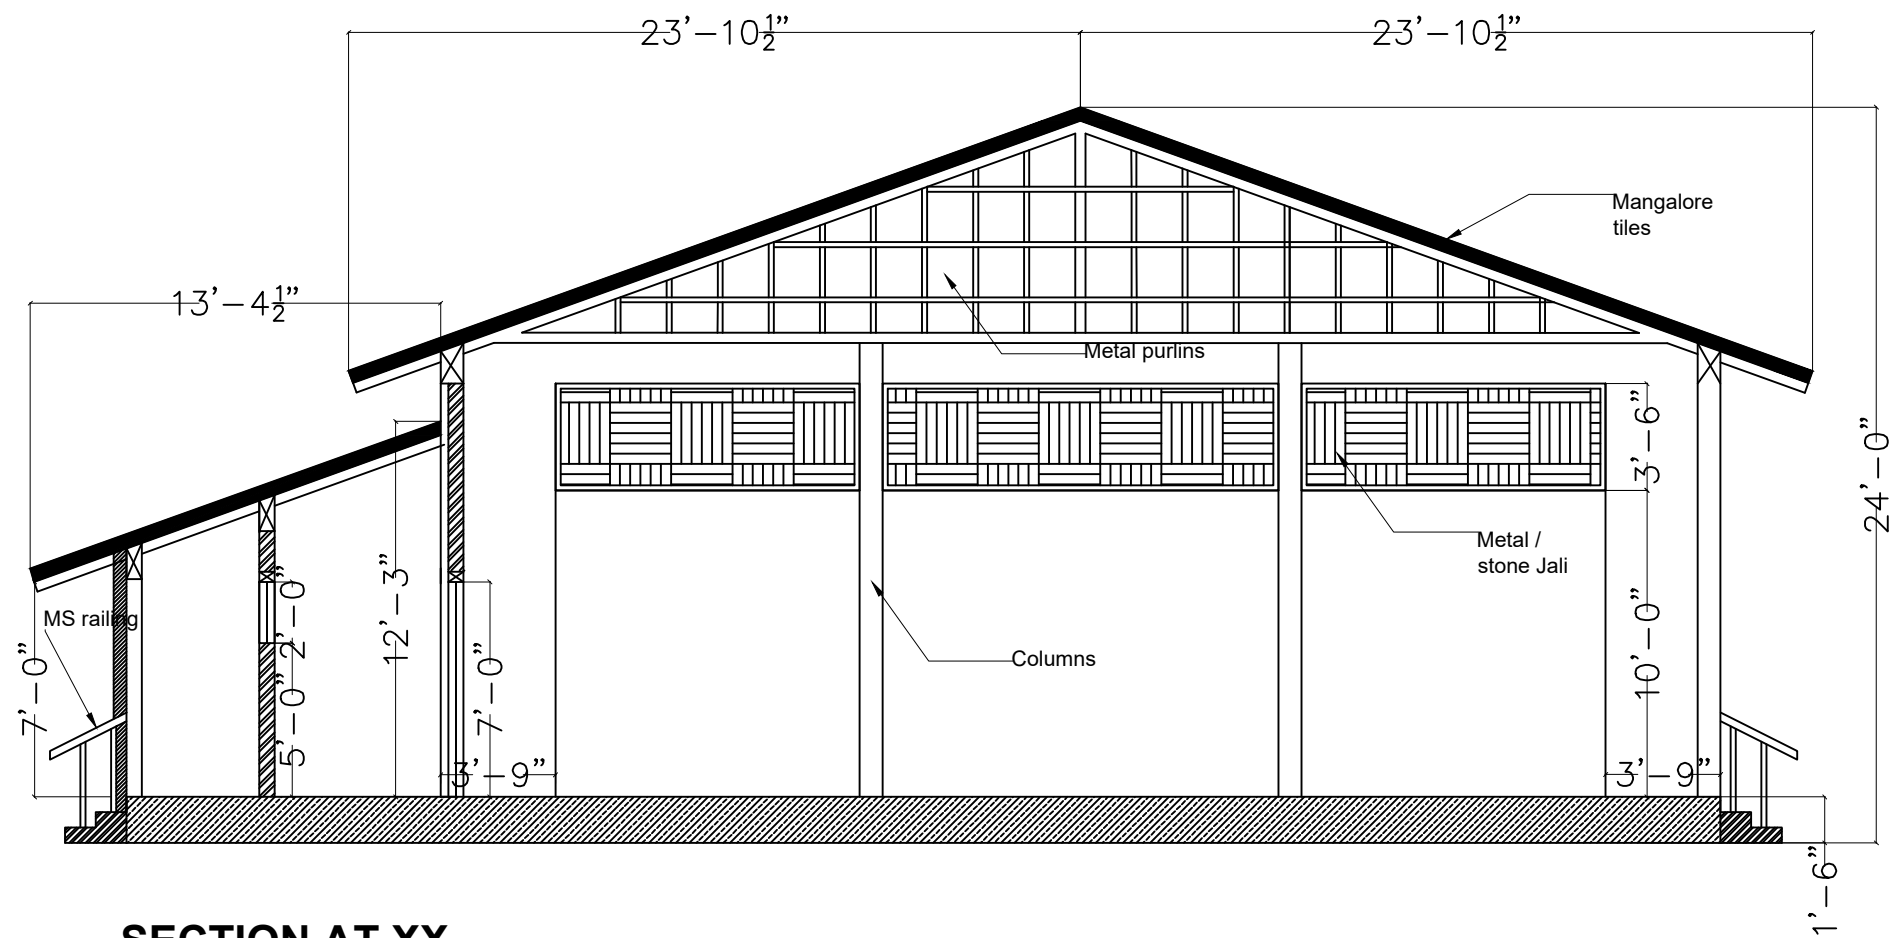

**SECTION AT XX**

PROJECT  
 SERENE FARMS  
 YENKAPALLI  
 HYDERABAD

CLIENT  
 MODI PROPERTIES

TITLE  
 ARCHITECTURAL DRAWING

S.No	DATE	S.No	DATE

DRAWING DETAILS  
 BANQUET HALL  
 WORKING DRAWING

Scale:	NO SCALE
Drawn by:	PRANAYA
Checked by:	AR
Date:	14-12-2017
Drawing Code:	AR-BH-WD
Sheet No:	5

INTERIOR CONSULTANTS:

**ARDES**  
 ARCHITECTS & INTERIOR DESIGNERS

7-1-212, SHIV-BAGH, AMEERPET, HYDERABAD.  
 040-23753316; email: mailardes@gmail.com