


30' Wide Road

24' Wide Road

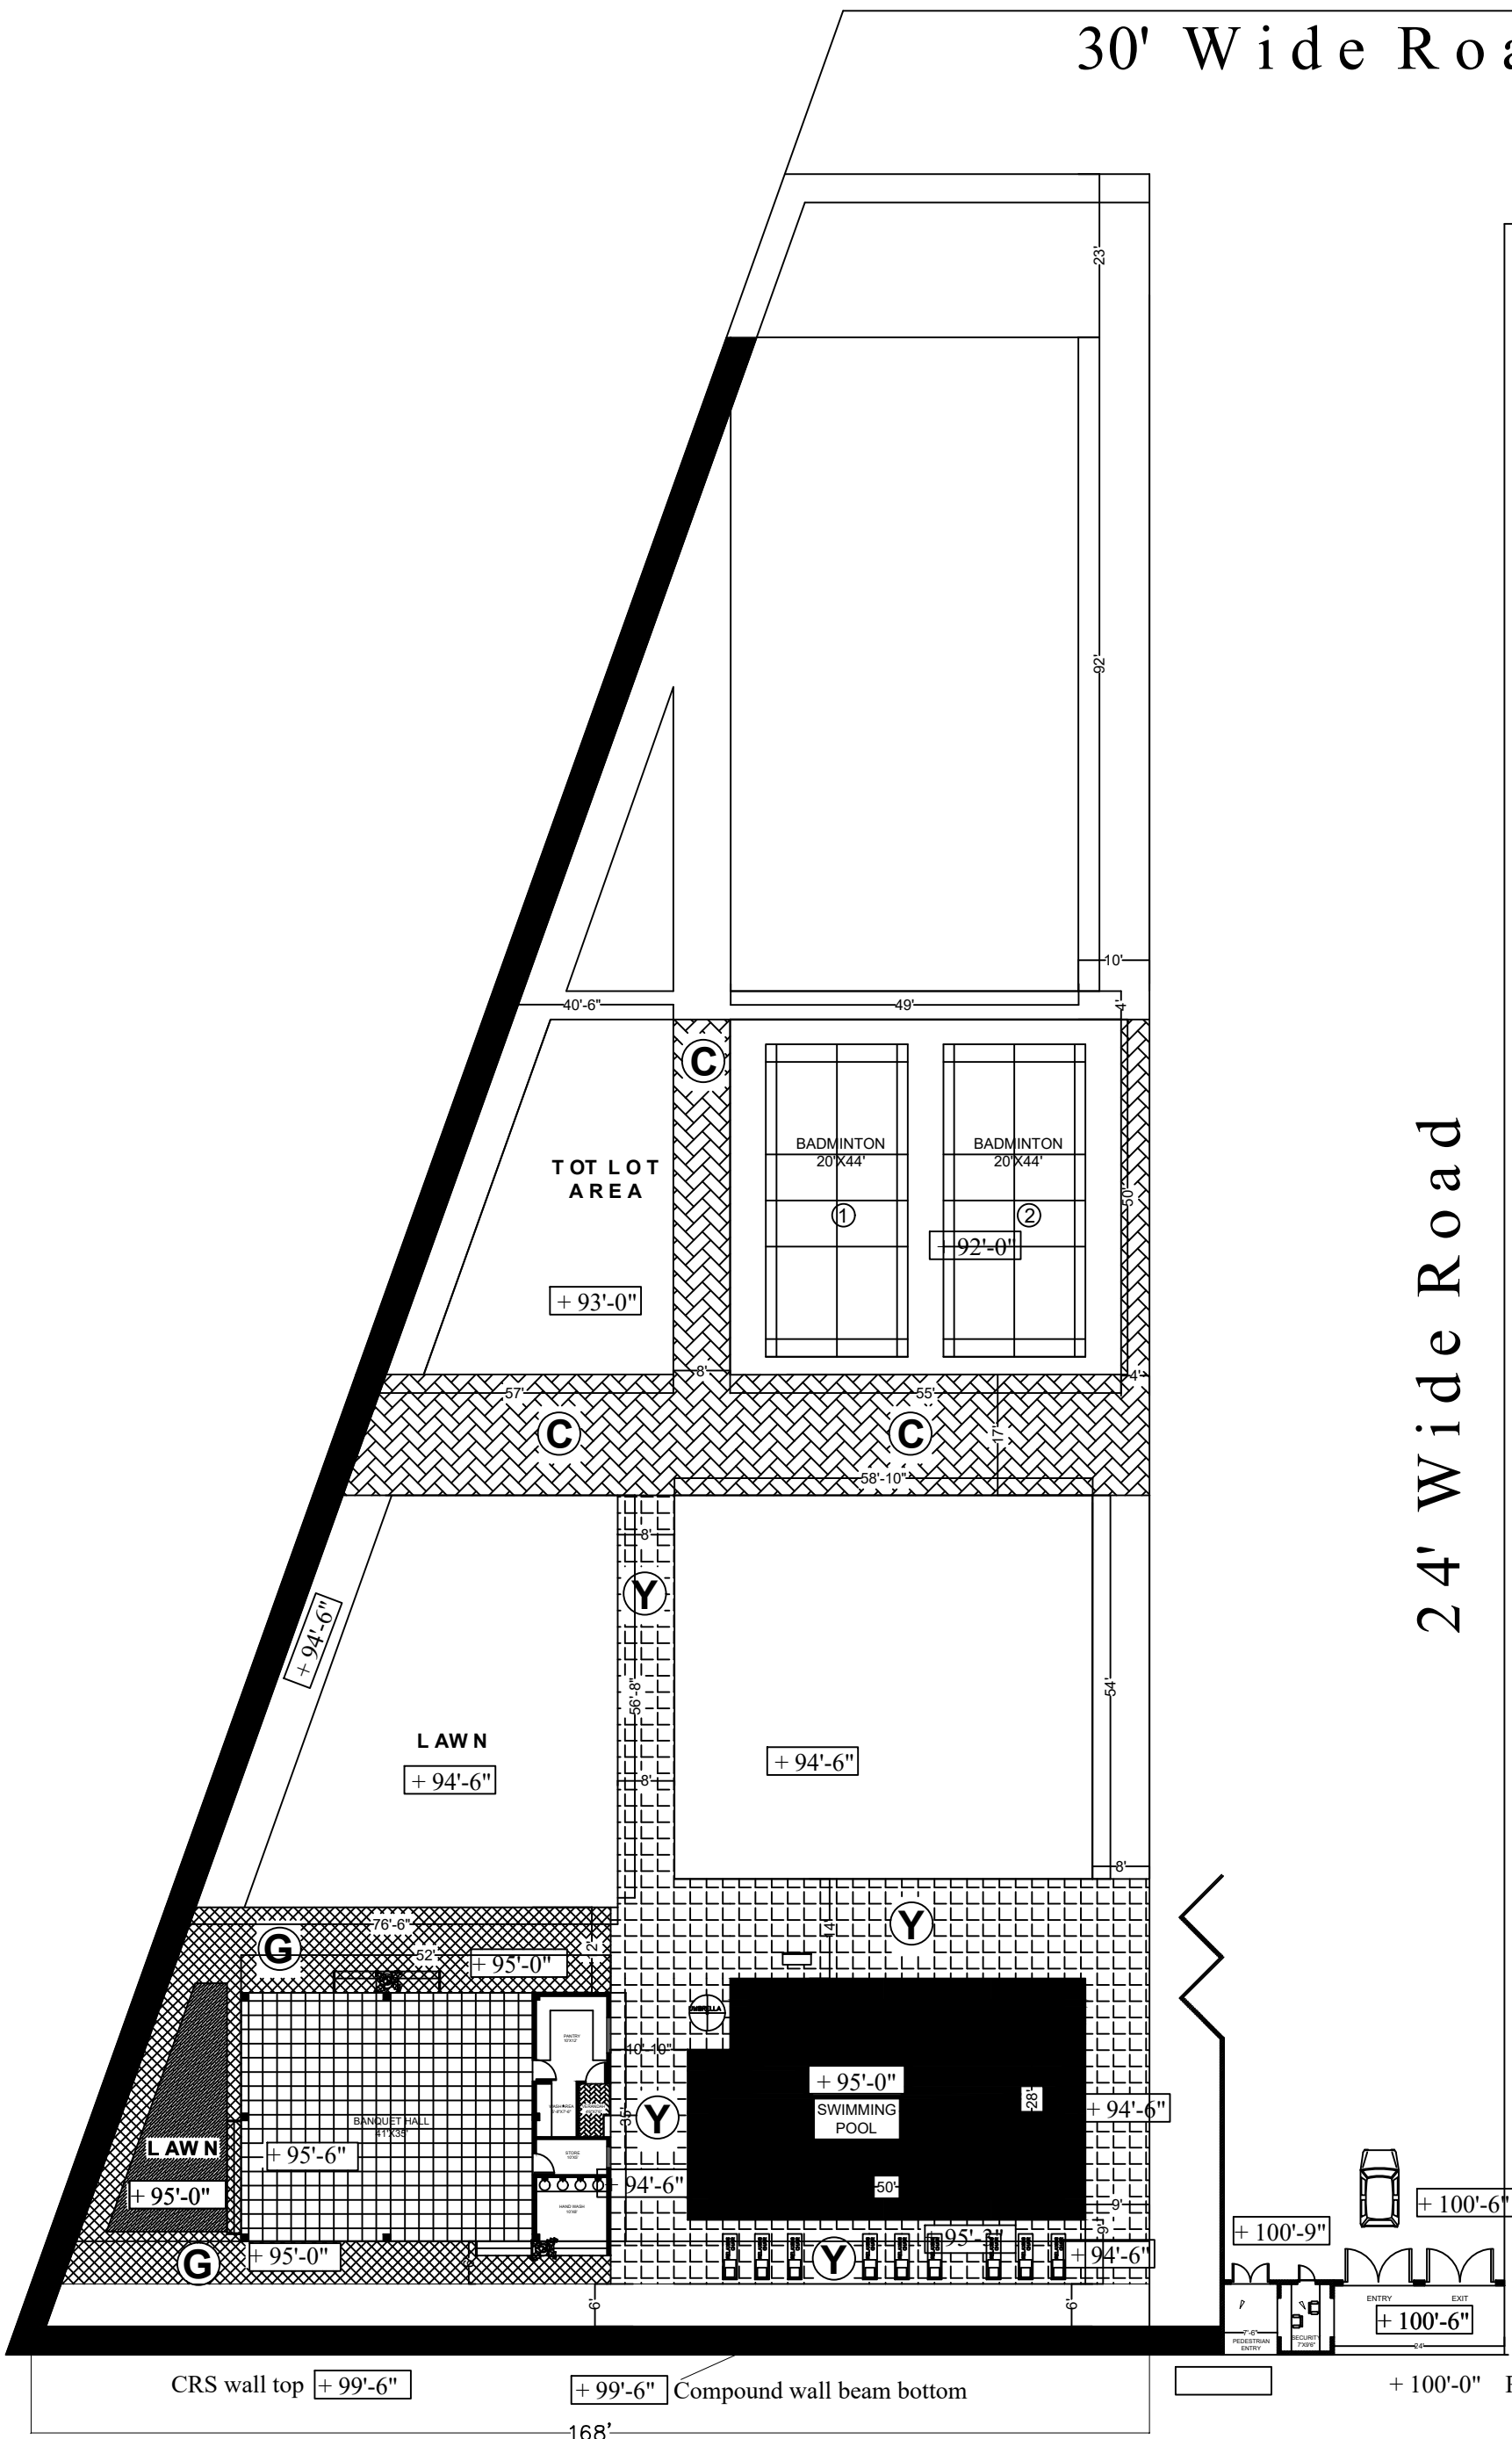

Note:

- C** - 2' X 2' CHOCOLATE
- Y** - 1' X 2' YELLOW
- G** - 2' X 2' GREEN

- Make 4" to 6" grass joint.
- Do not cut stone.

CRS wall top +99'-6"

+99'-6" Compound wall beam bottom

+100'-0" Road centre

Description	Direction	Owners & Developers :	Date :	27/12/2017	Promoted by
LEVELS AND MEAUREMENT CLUB HOUSE AREA	N	Modi Properties Pvt.Ltd.	Prepared By :	Madhav	Modi Properties Pvt. Ltd. Phone:+91-40-66335551
		Project Name & Phase :	Approved By :	Soham Modi	
		Serene Farms	Scale :	N.T.S	