


CHIRAG-ALLI LANE

224'-9½"

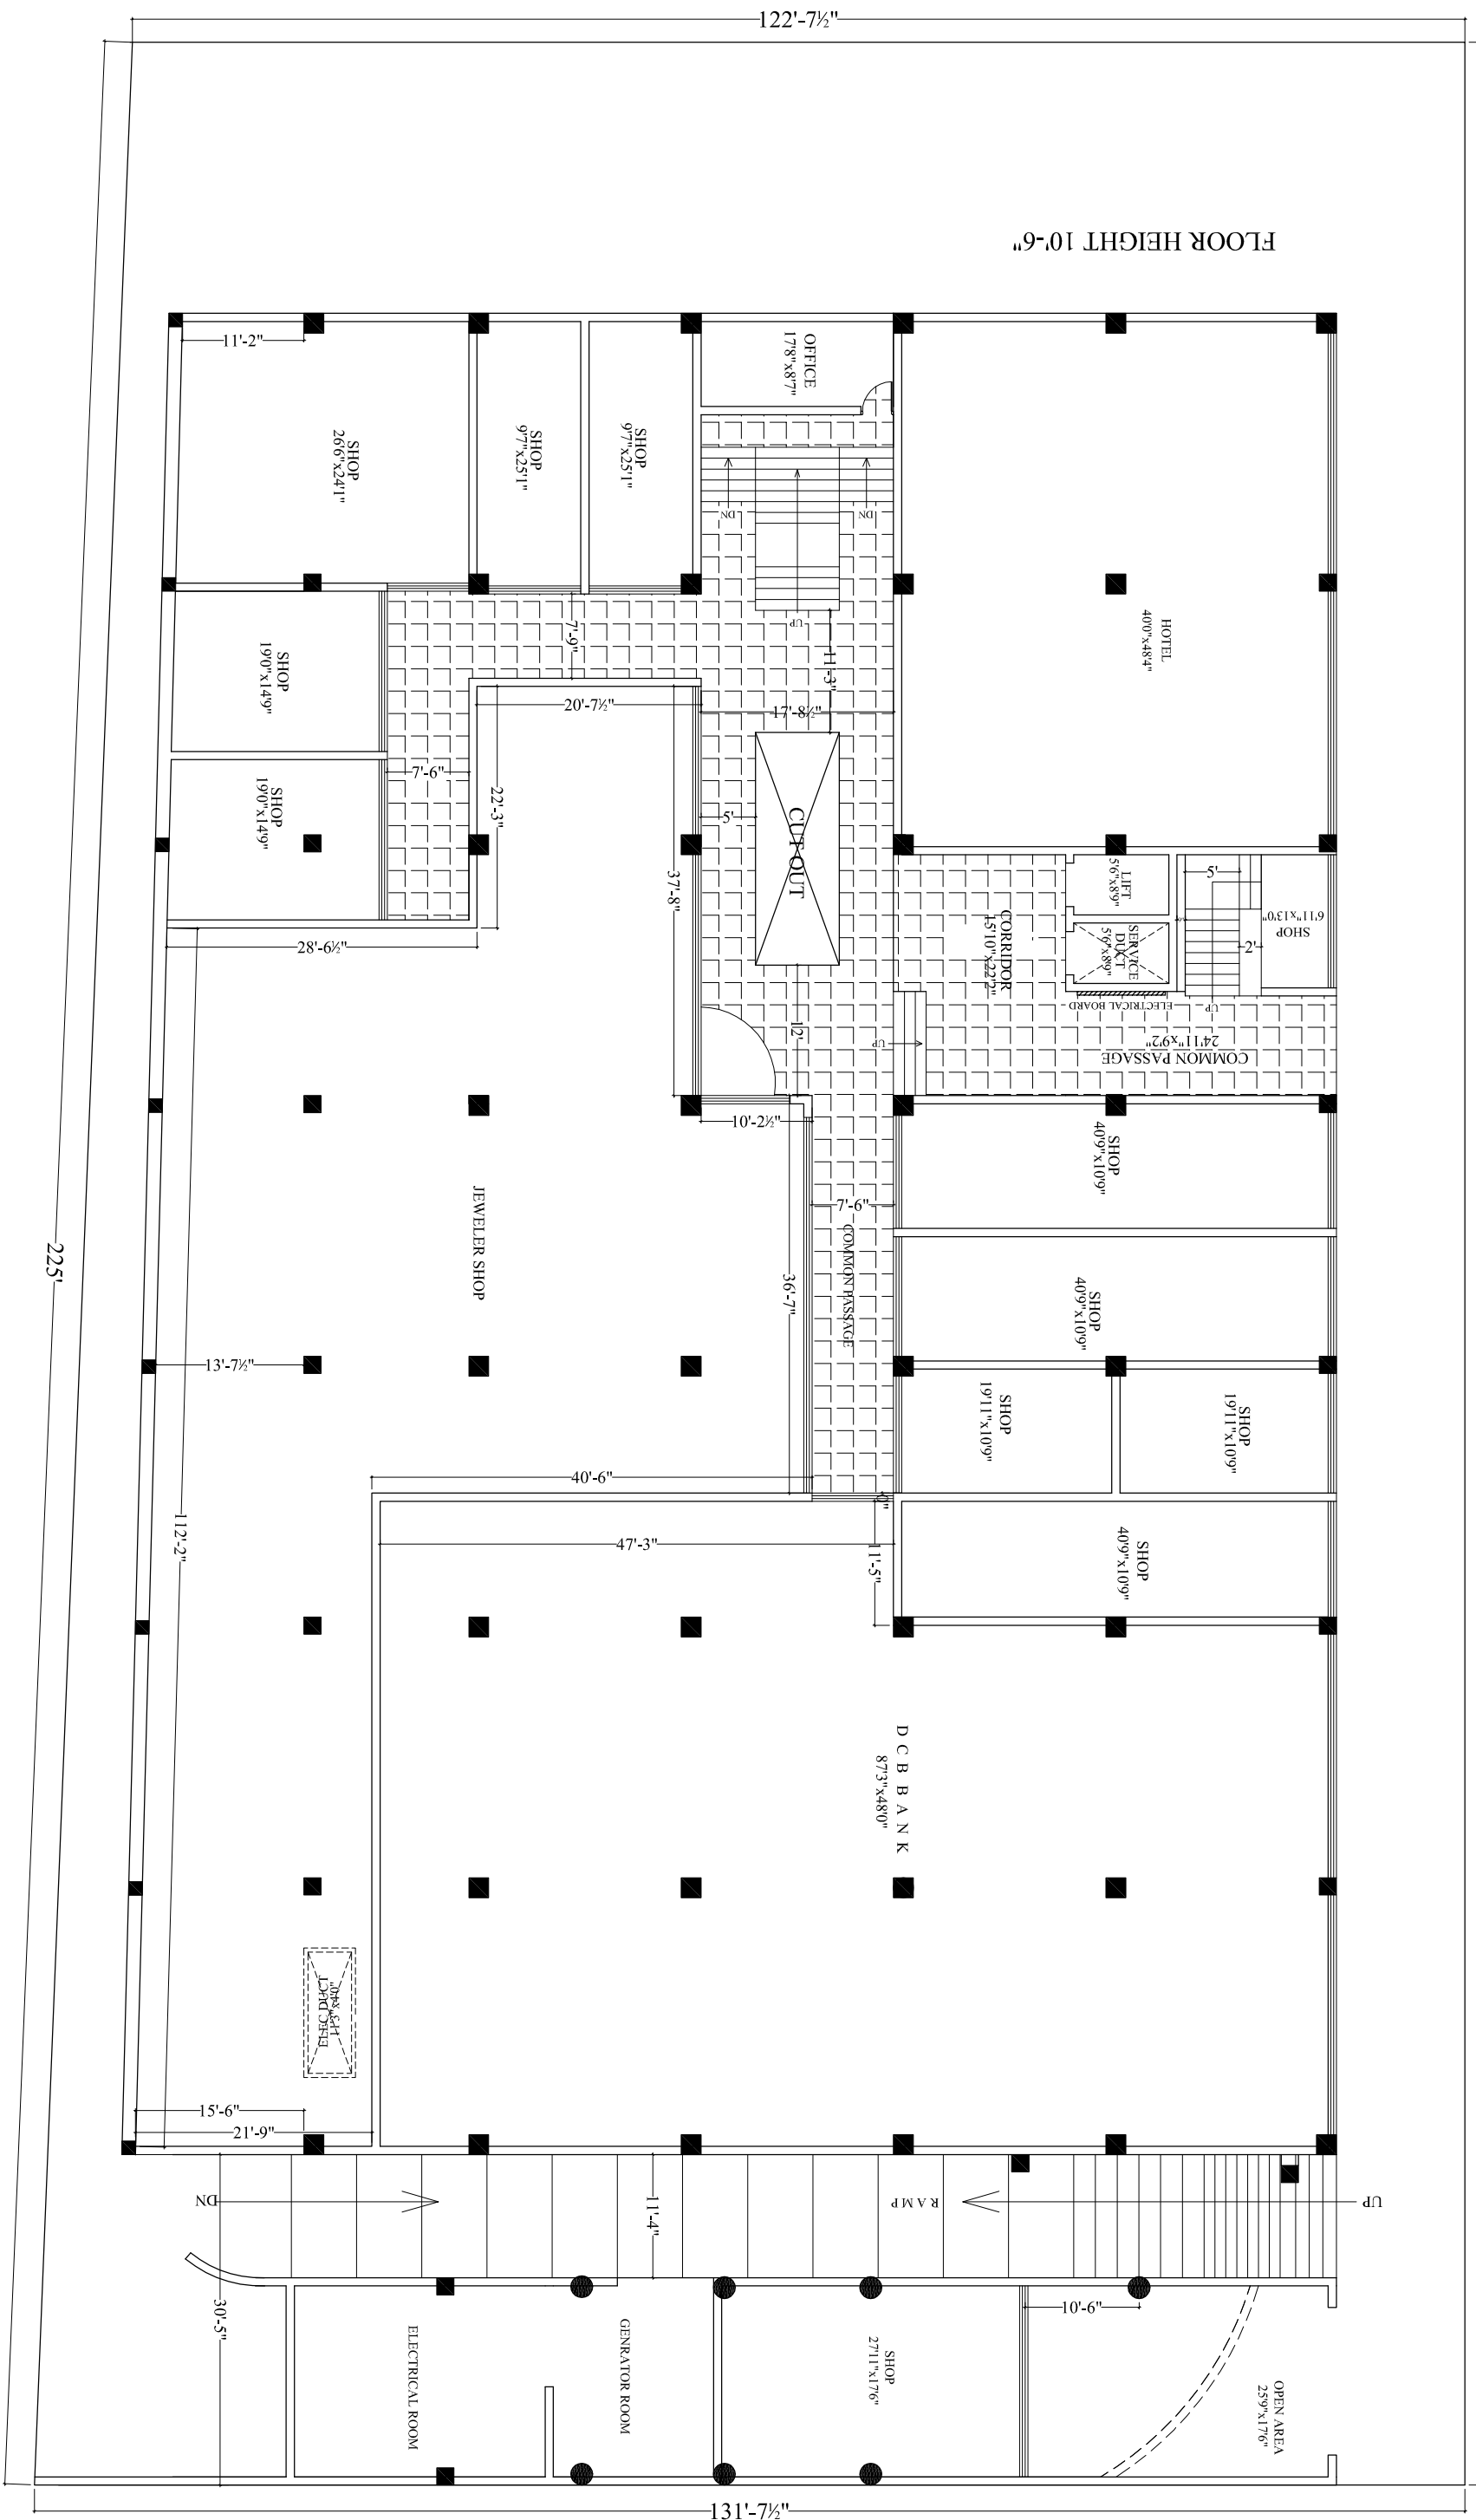

Description	STILT FLOOR PLAN	
	Direction	N
Owners & Developers :	MODI BUILDERS	Date :
	Project Name & Phase : METHODIST COMPLEX	
Promoted by	Investments Pvt. Ltd. phone:04066335551	Prepared By :
Scale :		N.T.S
Approved By :		