



UPPER BASEMENT PLAN

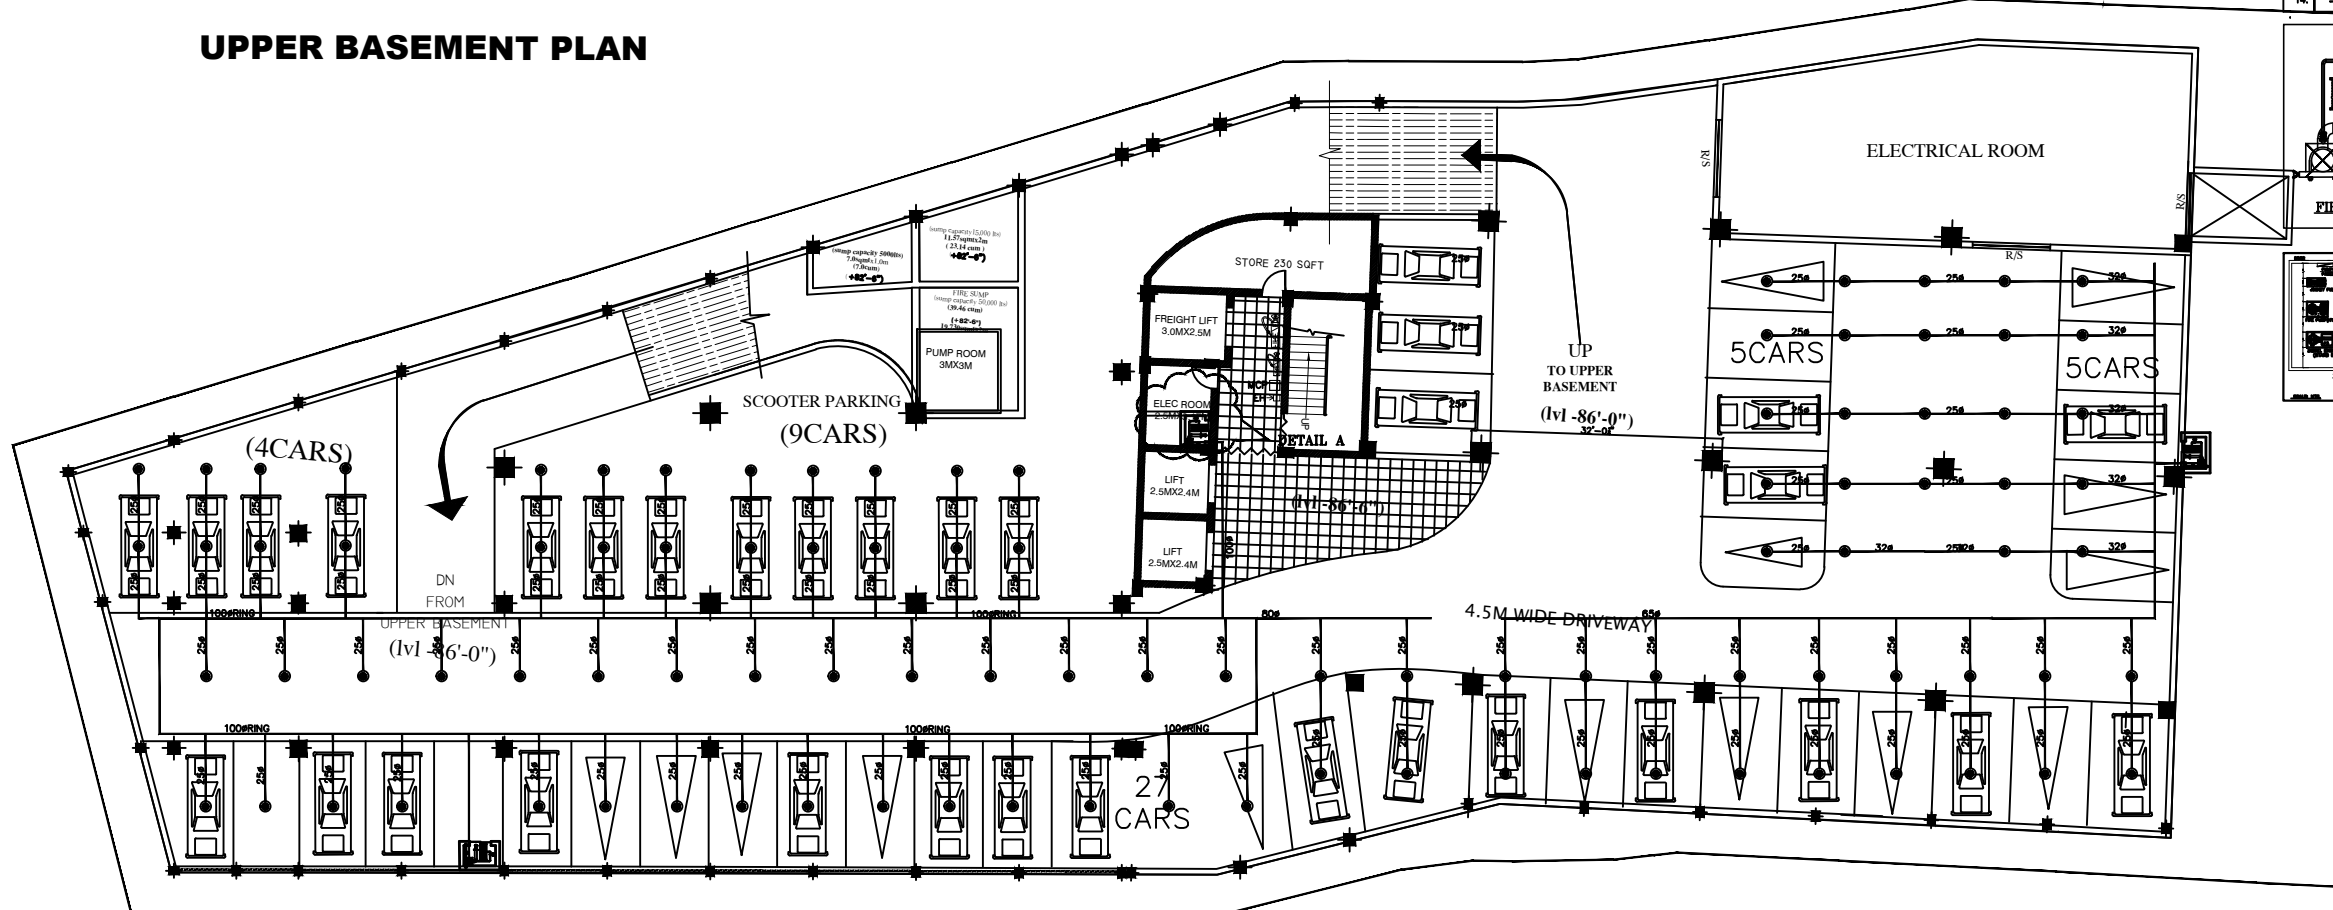

LOWER BASEMENT PLAN

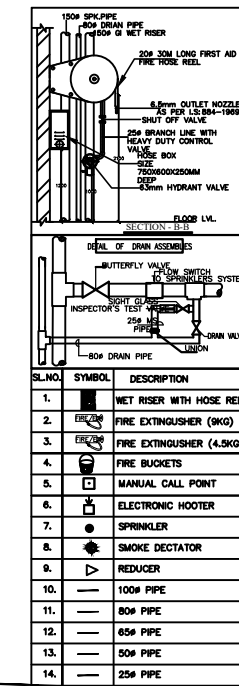

PLAN SHOWING THE EXISTING COMMERCIAL COMPLEX IN MPL BEARING NO : 1-10-176 SITUATED AT BEGUMPET PUBLIC SCHOOL SECUNDERABAD BELONGS TO:

SMT : KOKILA BEN KADAKIA
W/O : SRI JAYANTI LAL M KADAKIA

REFERENCE

SCALE	1:100
EXISTING	
NEIGHBOURS	
SHEET NO.	02



SCHEDULE OF JOINERY

DOORS D	1.52 x 2.13 M W 1.82 x 1.37 M
D1	0.09 x 2.13 M
D2	0.75 x 2.13 M
VENTILATORS	1.83 x 0.60 MV1 1.90 x 0.60 M

AREAS

TOTAL PLOT AREA	3682.36 SQ. MTS
AFFECTED U/R/W	3078.82 SQ. MTS
REMAINING AREA	311.00 SQ. MTS
PERMISSIBLE F.S.I	5387.93 SQ. MTS
1:1.75 3078.82X1.75	311.00 SQ. MTS
R,W-1:1-311.00X1	1885.00 SQ. MTS
COMMON AREA =35%	

FLOOR AREA	PLINTH SQ.MTS	COMMON SQ.MTS
BASEMENT 01	1764.00	57.42
BASEMENT 02	1764.00	57.42
GROUND	950.42	214.94
1ST FLOOR	993.43	263.72
2ND FLOOR	1207.57	347.63
3RD FLOOR	1207.57	347.63
4TH FLOOR	1207.57	347.63
TOTAL	9094.56	1636.54

ARCHITECTS SIGNATURE

OWNERS SIGNATURE

STRUCTURAL SIGNATURE

PRODUCED BY AN AUTODESK STUDENT VERSION

PRODUCED BY AN AUTODESK STUDENT VERSION