
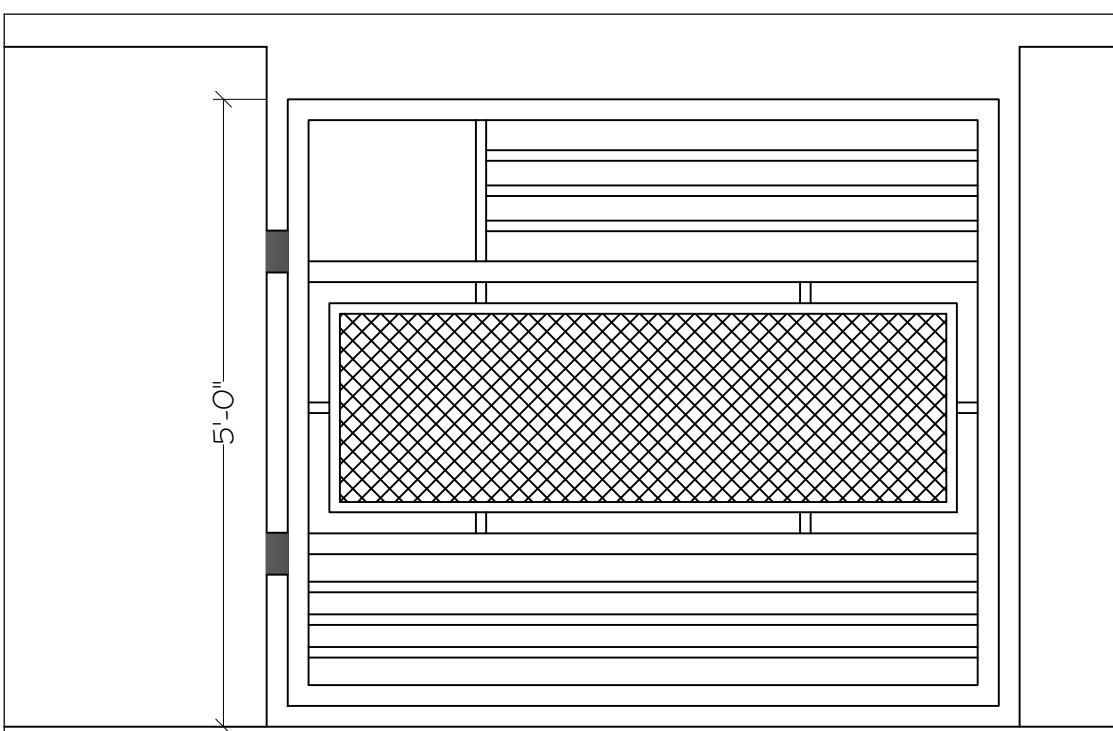


MV/CH/G/CH-4G


THIS DRAWING IS THE PROPERTY OF M/S K.B. CONSULTANTS, HYD AND IS NOT TO BE COPIED OR USED WITHOUT PRIOR PERMISSION.

GENERAL NOTES:
 ALL QUERIES SHALL BE ADDRESSED TO LANDSCAPE CONSULTANT.
 THIS DRAWING SHALL NOT BE MEASURED AND ONLY WRITTEN DIMENSIONS SHALL BE FOLLOWED.
 ALL DIMENSIONS SHALL BE CO-RELATED WITH STRUCTURAL AND SERVICE DRAWINGS AND ANY AMBIGUITY SHALL BE IMMEDIATELY BROUGHT TO THE NOTICE OF THE ARCHITECT BEFORE THE COMMENCEMENT OF WORK.
 THIS DRAWING SHALL SUPERCEDE ITS PREVIOUS REVISIONS.

SPECIFIC NOTES:

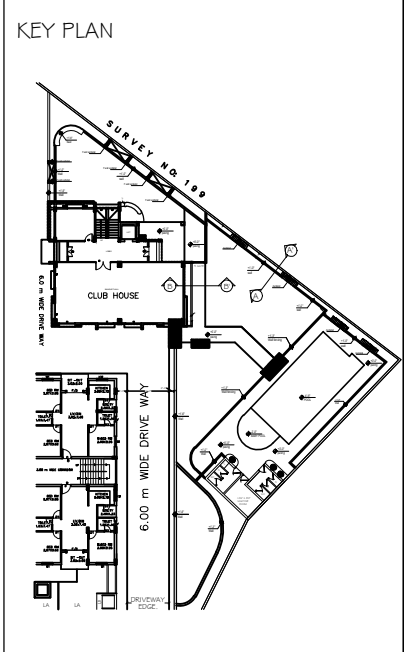

GATE- ELEVATION

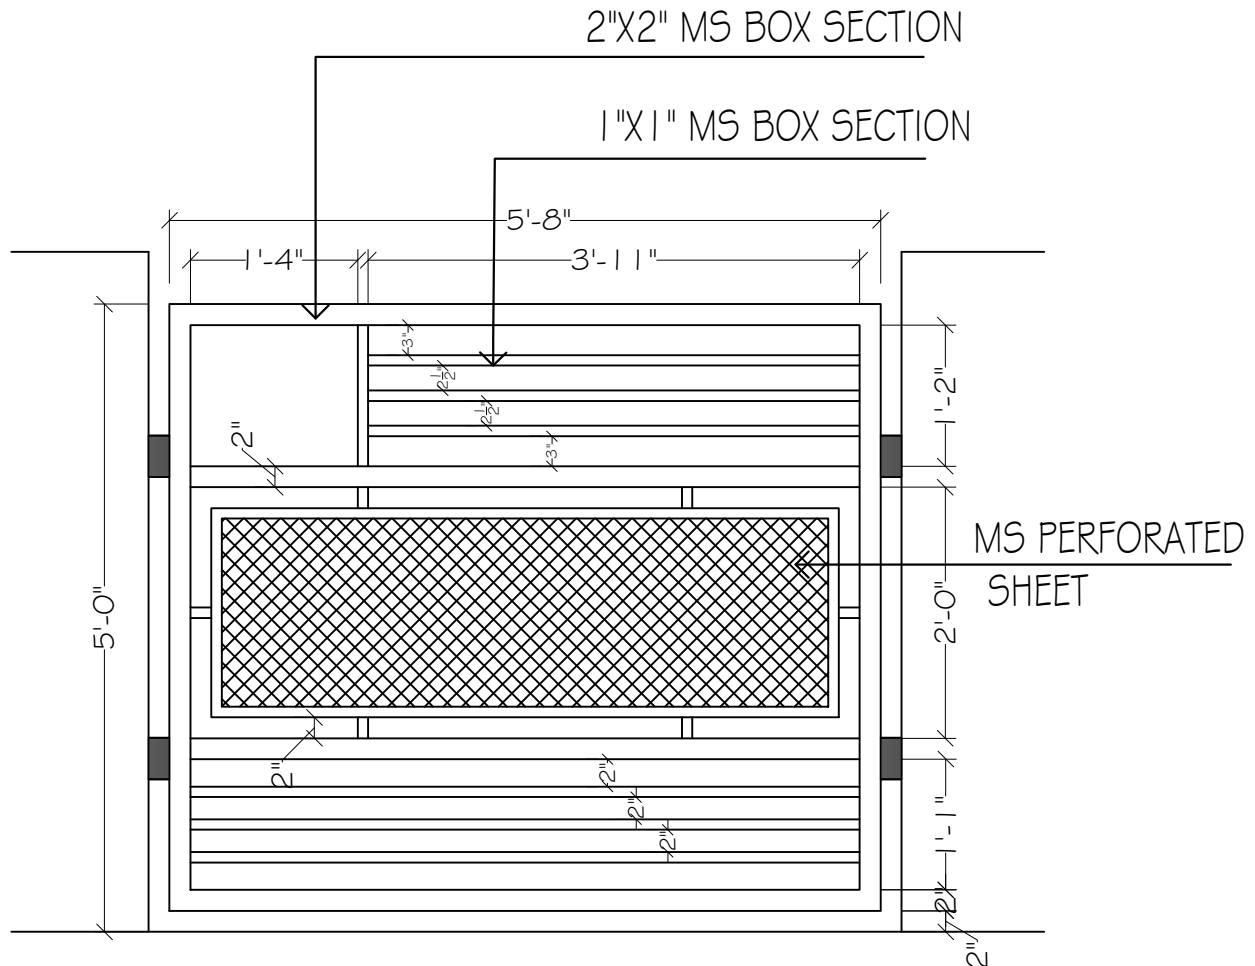

GATE- WORKING DETAILS

date of rev	description of revisions	rev no.
REVISIONS		
PROJECT : MODI VISTAS		
CLIENT: MODI PROPERTIES & INVESTMENTS PVT LTD		
ARCHITECT	SRIVATHSA	
CHECKED	RAJU / SRI	
DRAWN	K.ASHWINI	
LANDSCAPE CONSULTANT		
K.B. CONSULTANTS		
landscape architect & envrl.planner		
6-3-680/8/3-A, R.A.Residency,		
Thakurmansion lane,Somajiguda		
HYDERABAD-500 082.		
email : sri123office@gmail.com		
Contact : 756694 0481 998530 965		
PURPOSE OF RELEASE		
FOR APPROVAL ONLY		
STAGE:	--	
DIRECTION:	DRAWING NO:	CURRENT REVISION:
	LA-CH-4G	R0
START DATE:	ISSUE DATE:	LAST SAVED DATE:
10-Dec-13	11-12-13	15-Nov-14
SCALE:	1" = 2' - 0"	
BLOCK:	CLUB HOUSE AREA	
FLOOR:	--	
DRAWING TITLE:	GATE - DETAIL	
FILE PATH:	\\192.168.0.39\My Documents of Autocad\Autocad Files\Vista\homes\1.0_Plan\Landscaping\Landscaping\444\FMV-CH-5-DETAIL.dwg	
THIS DRAWING IS THE PROPERTY OF THE CONSULTANTS AND THIS IS NOT TO BE USED AND OR COPIED WITHOUT PRIOR PERMISSION.		