

MV/CH/PWD/CH-2B


SURVEY NO: 199

THIS DRAWING IS THE PROPERTY OF M/S K.B. CONSULTANTS, HYD AND IS NOT TO BE COPIED OR USED WITHOUT PRIOR PERMISSION.

GENERAL NOTES:

ALL QUERIES SHALL BE ADDRESSED TO LANDSCAPE CONSULTANT.
 THIS DRAWING SHALL NOT BE MEASURED AND ONLY WRITTEN DIMENSIONS SHALL BE FOLLOWED.
 ALL DIMENSIONS SHALL BE CO-RELATED WITH STRUCTURAL AND SERVICE DRAWINGS AND ANY AMBIGUITY SHALL BE IMMEDIATELY BROUGHT TO THE NOTICE OF THE ARCHITECT BEFORE THE COMMENCEMENT OF WORK.
 THIS DRAWING SHALL SUPERCEDE ITS PREVIOUS REVISIONS.

SPECIFIC NOTES:

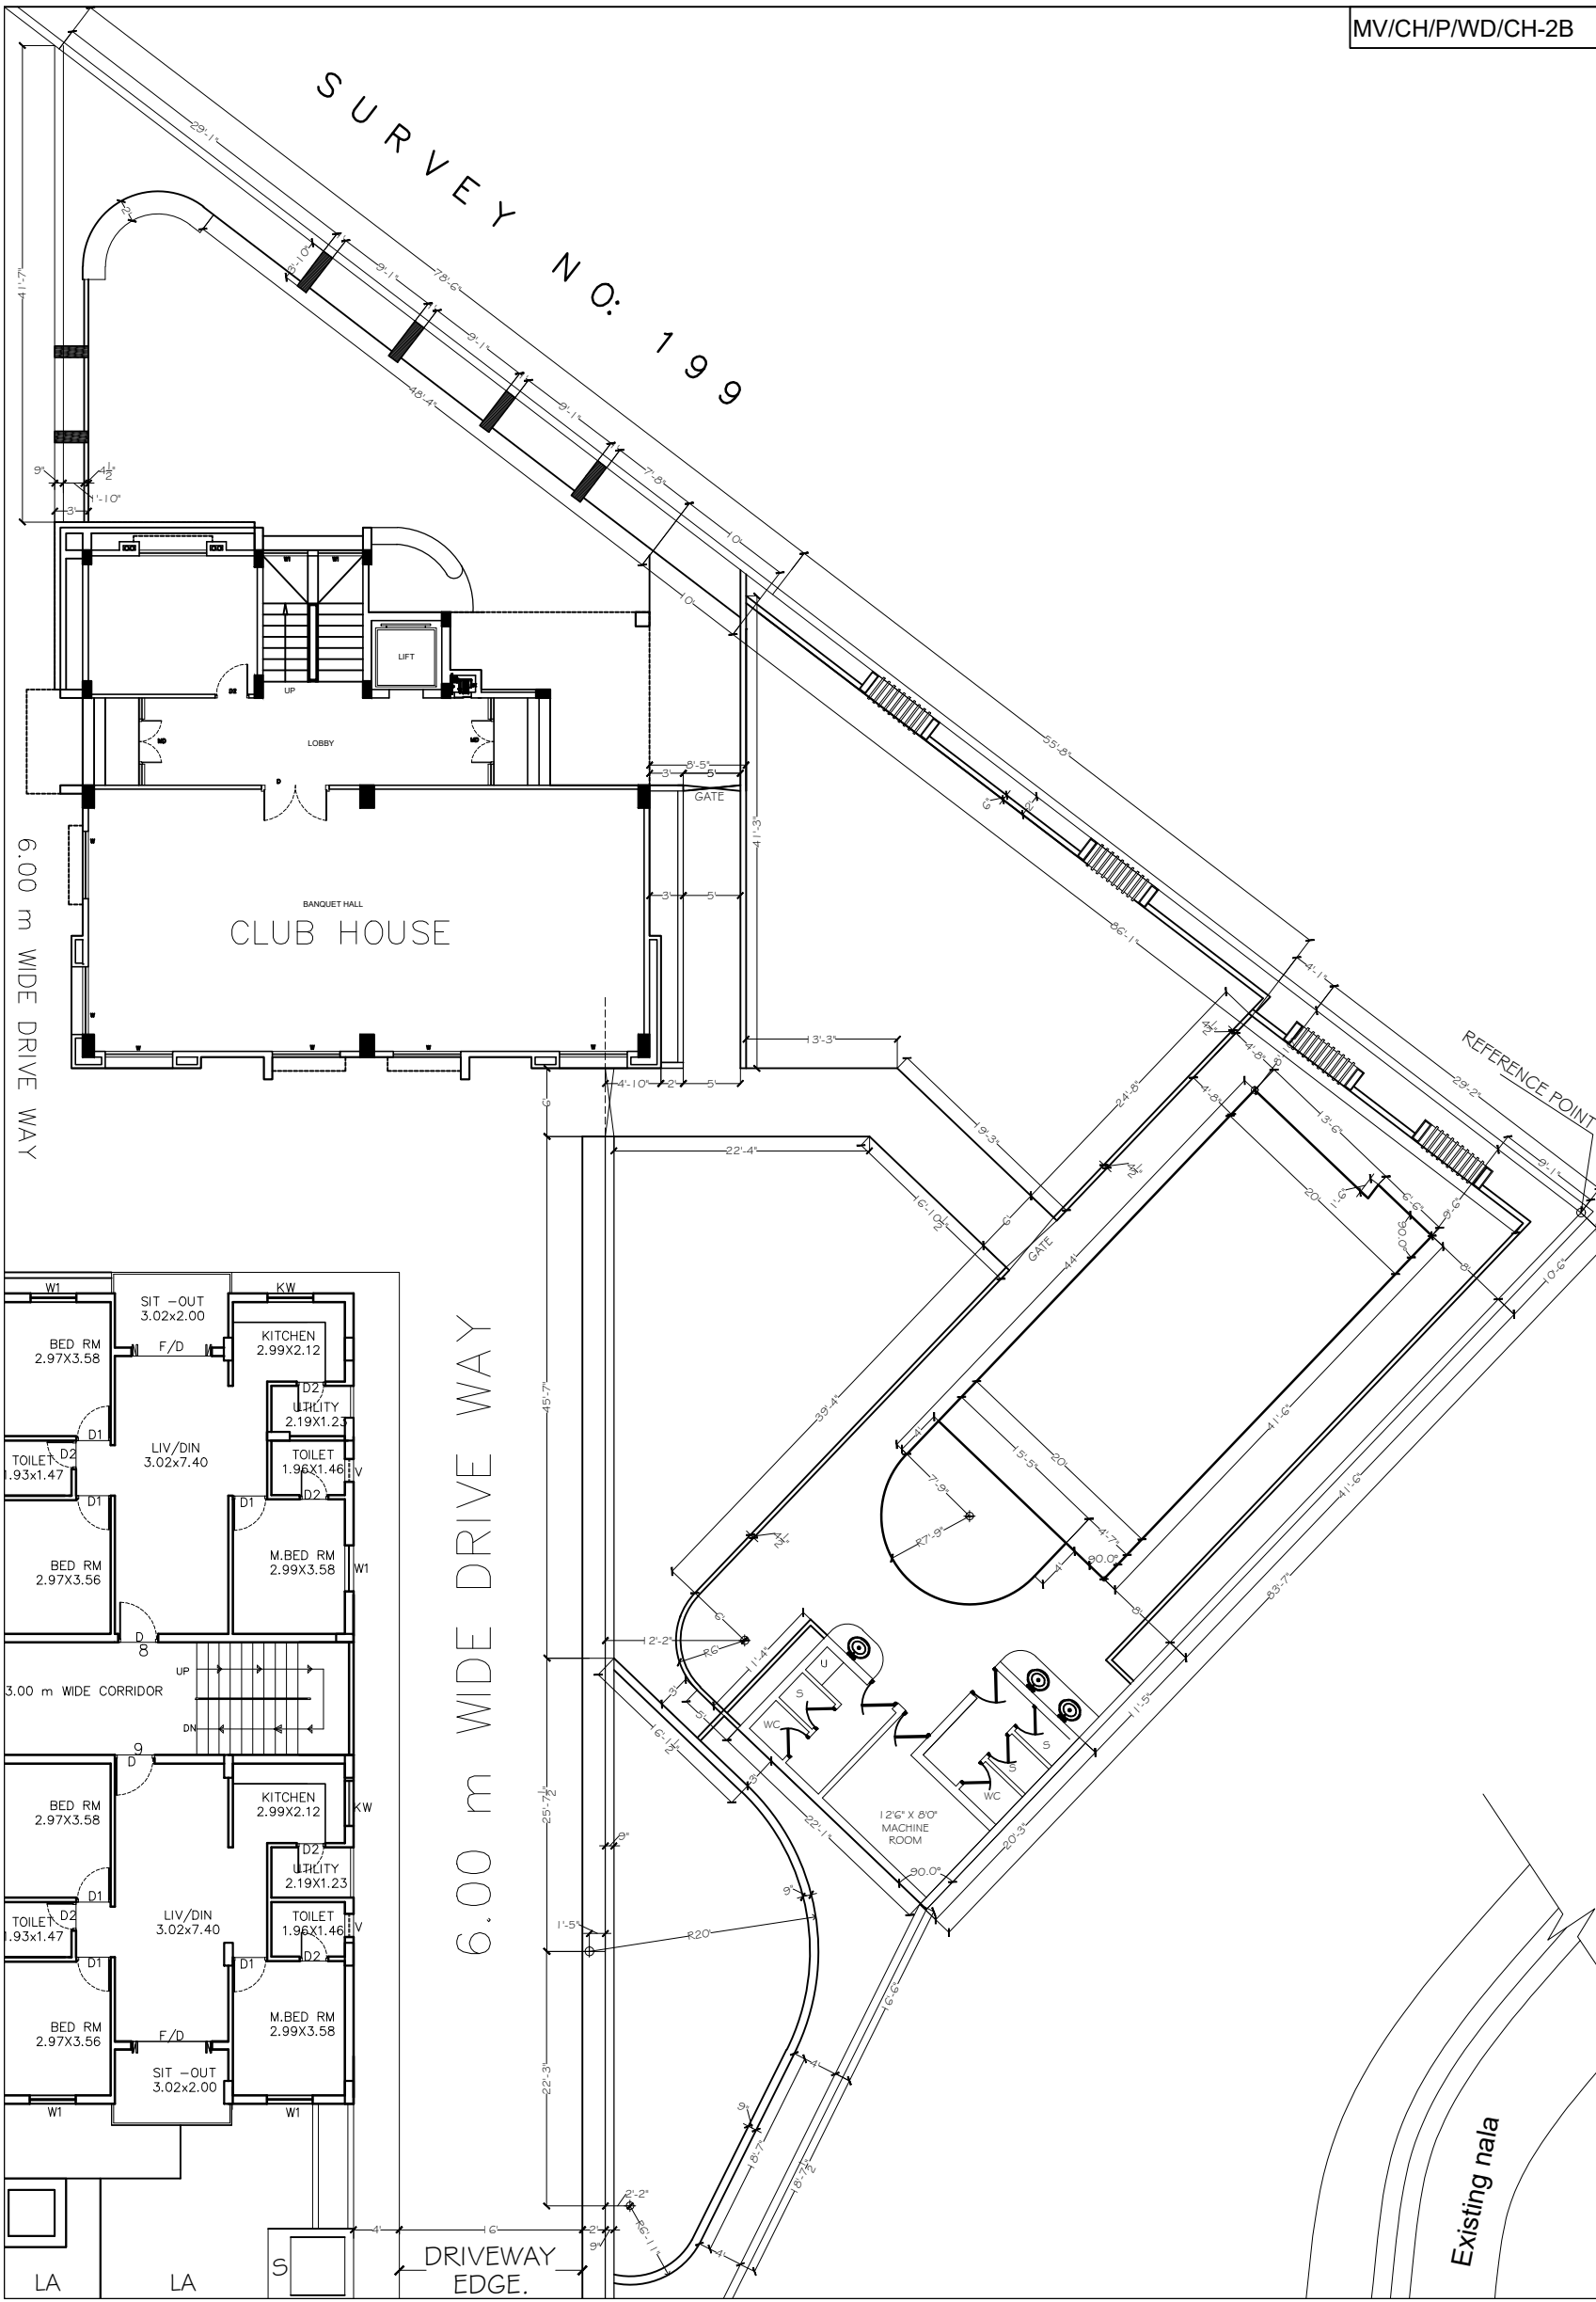

date of rev	description of revisions	rev no.
REVISIONS		
PROJECT : MODI VISTAS		
CLIENT : MODI PROPERTIES & INVESTMENTS PVT .LTD		
ARCHITECT	SRI	
CHECKED	GSP	
DRAWN	SATYA	
LANDSCAPE CONSULTANT K.B. CONSULTANTS landscape architect & envrl.planner 6-3-680/8/3-A, R.A. Residency, Thakurmansion lane, Somajiguda HYDERABAD-500 082. email : sri123office@gmail.com Contact : 7569410481/9985301965		
PURPOSE OF RELEASE FOR APPROVAL ONLY		
STAGE:	C.BLOCK PITS STAGE	
DIRECTION:	DRAWING NO: LA-CH-2B	CURRENT REVISION: R02
START DATE:	ISSUE DATE:	LAST SAVED DATE:
19-MAY-12	19-06-12	15-Nov-14
SCALE	1"=8'-0"	
BLDNG/BLOCK:	-	
FLOOR:	GROUND FLOOR	
DRAWING TITLE:	CLUB AREA -LA-WORKING-2	
FILE PATH:	\\192.168.0.9\My Documents of Autocad\Autocad Files_Vista\Homes\H.O.Plans\Landscaping\Landscap02\MV-CH-F-WD.dwg	
THIS DRAWING IS THE PROPERTY OF THE CONSULTANTS AND THIS IS NOT TO BE USED AND OR COPIED WITHOUT PRIOR PERMISSION.		