


THIS DRAWING IS THE PROPERTY OF M/S K.B. CONSULTANTS, HYD AND IS NOT TO BE COPIED OR USED WITHOUT PRIOR PERMISSION.

GENERAL NOTES:

ALL QUERIES SHALL BE ADDRESSED TO LANDSCAPE CONSULTANT.
 THIS DRAWING SHALL NOT BE MEASURED AND ONLY WRITTEN DIMENSIONS SHALL BE FOLLOWED.
 ALL DIMENSIONS SHALL BE CO-RELATED WITH STRUCTURAL AND SERVICE DRAWINGS AND ANY AMBIGUITY SHALL BE IMMEDIATELY BROUGHT TO THE NOTICE OF THE ARCHITECT BEFORE THE COMMENCEMENT OF WORK.
 THIS DRAWING SHALL SUPERCEDE ITS PREVIOUS REVISIONS.

SPECIFIC NOTES:

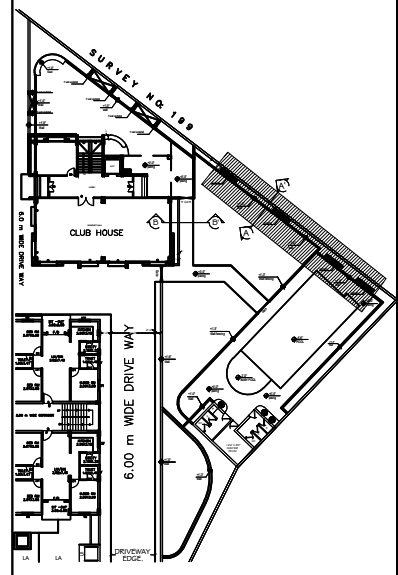

KEY-PLAN

date of rev	description of revisions	rev no.
REVISIONS		

PROJECT : MODI VISTAS

CLIENT: MODI PROPERTIES & INVESTMENTS PVT .LTD

ARCHITECT SRIVATHSA
 CHECKED SRI
 DRAWN SATYA

LANDSCAPE CONSULTANT
K.B. CONSULTANTS
 landscape architect & envr.planner
 6-3-680/8/3-A, R.A.Residency,
 Thakurmansion lane, Somajiguda
 HYDERABAD-500 082.
 email : sn123office@gmail.com
 Contact : 7569410481/9985301965

PURPOSE OF RELEASE

FOR APPROVAL ONLY

STAGE:	--	
DIRECTION:	DRAWING NO: LA-CH-4C	CURRENT REVISION: R0

START DATE:	ISSUE DATE:	LAST SAVED DATE:
01-NOV-13	02-11-13	15-Nov-14

SCALE: 1" = 2'-0"


BLOCK: -

FLOOR: SOUTH SIDE LANDSCAPE


DRAWING TITLE: PERGOLA DETAIL-CC'

FILE PATH: W:\92.1 G6.0.9\My Documents of Autocad\Autocad Files\Vista Homes\11.0.Plans\Landscaping\Landscaping\MM47\MV-CH-5-DETAIL.dwg

THIS DRAWING IS THE PROPERTY OF THE CONSULTANTS AND THIS IS NOT TO BE USED AND OR COPIED WITHOUT PRIOR PERMISSION.

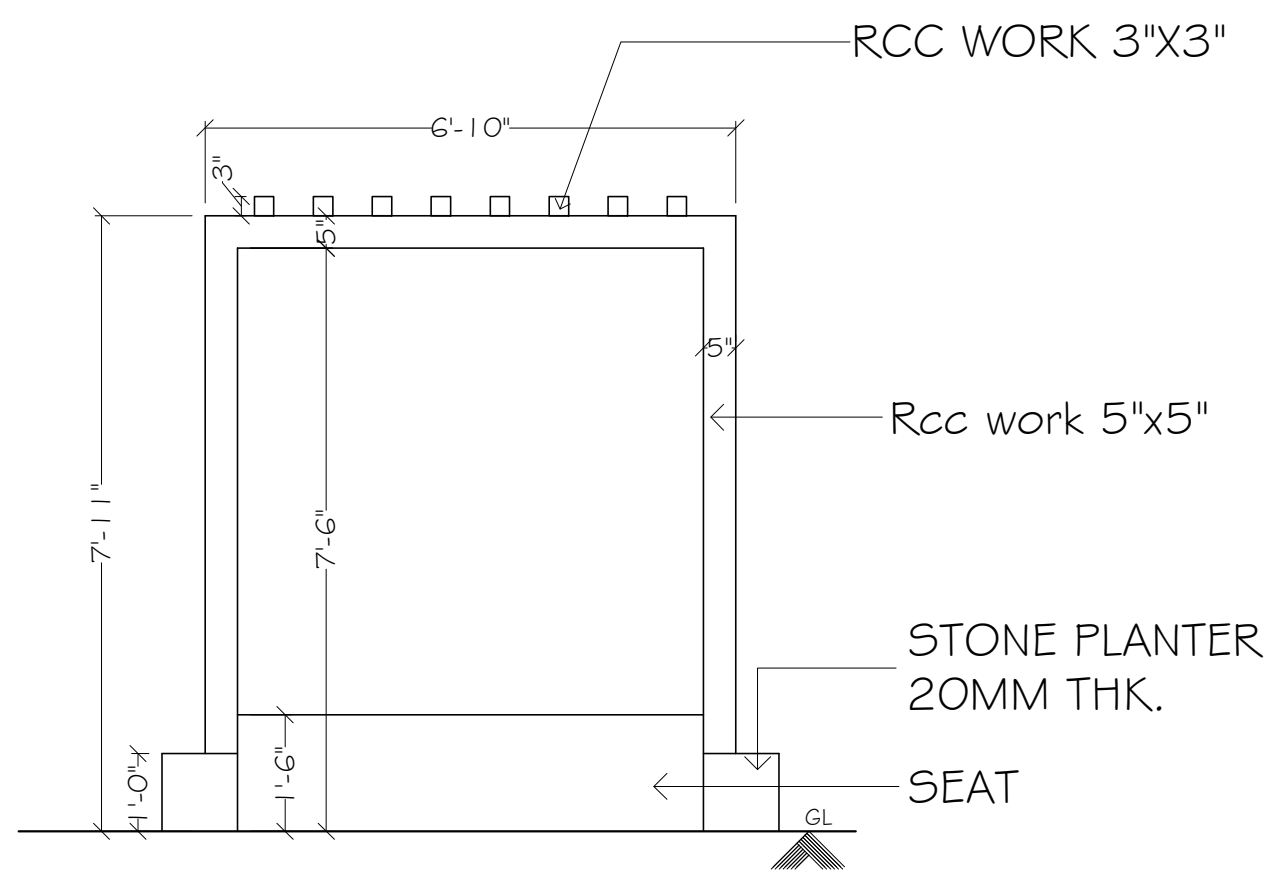


ELEVATION -DETAIL-HH

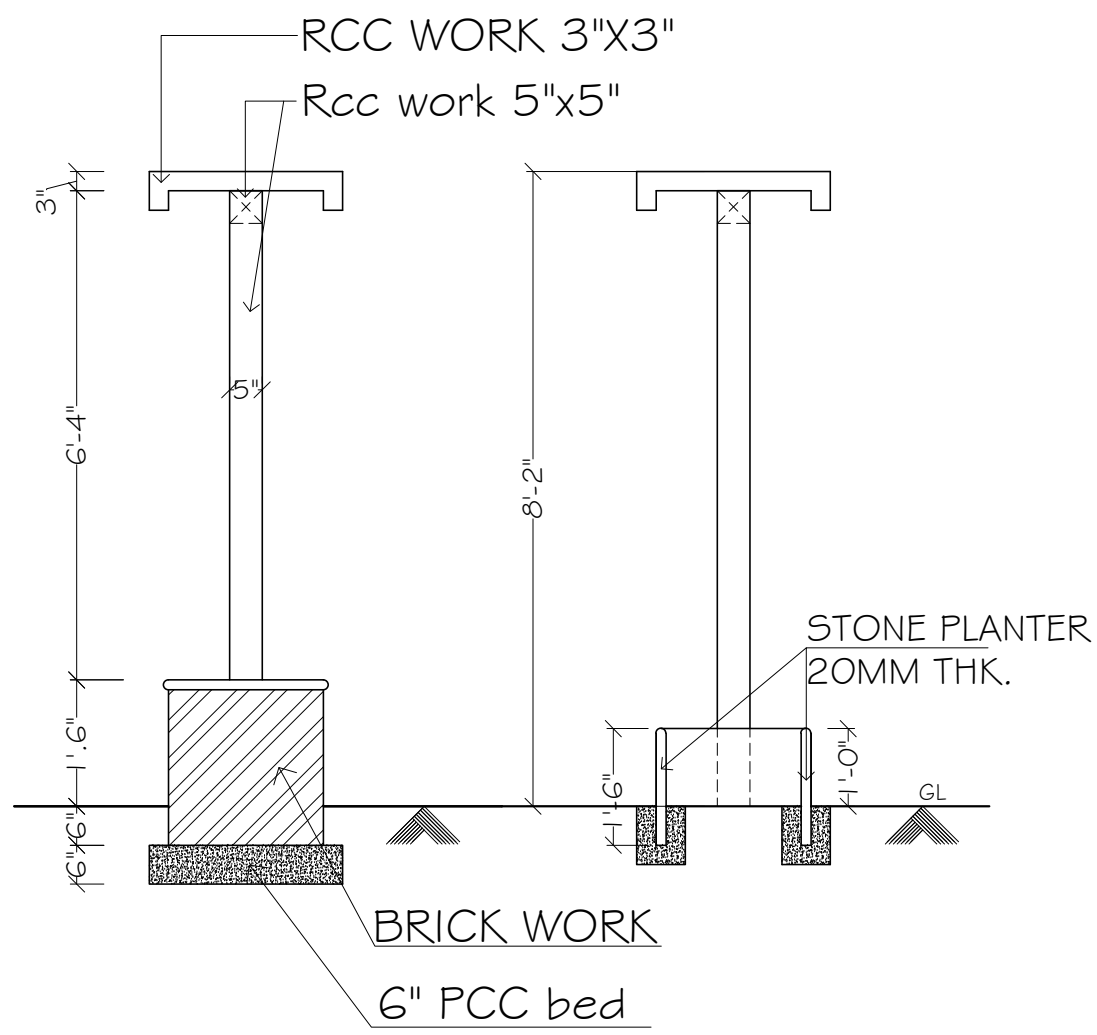


SECTION-AA'


SECTION-BB'

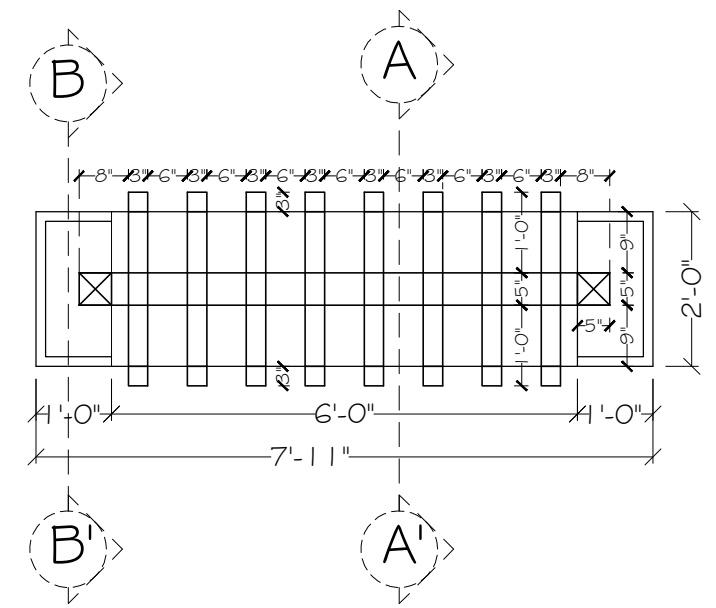

PLAN -DETAIL-HH

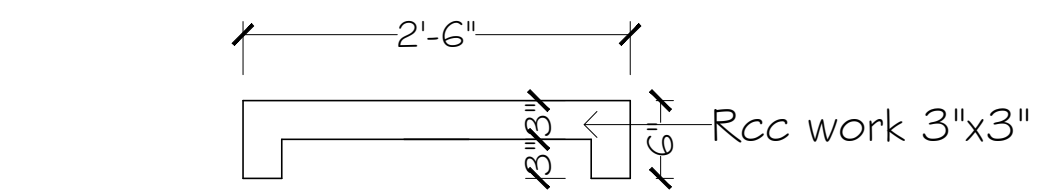

REFTER -ELEVATION

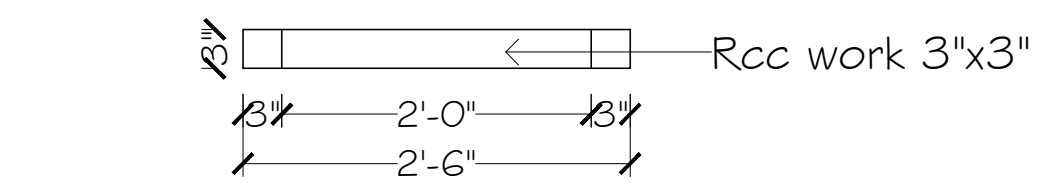

REFTER -PLAN