
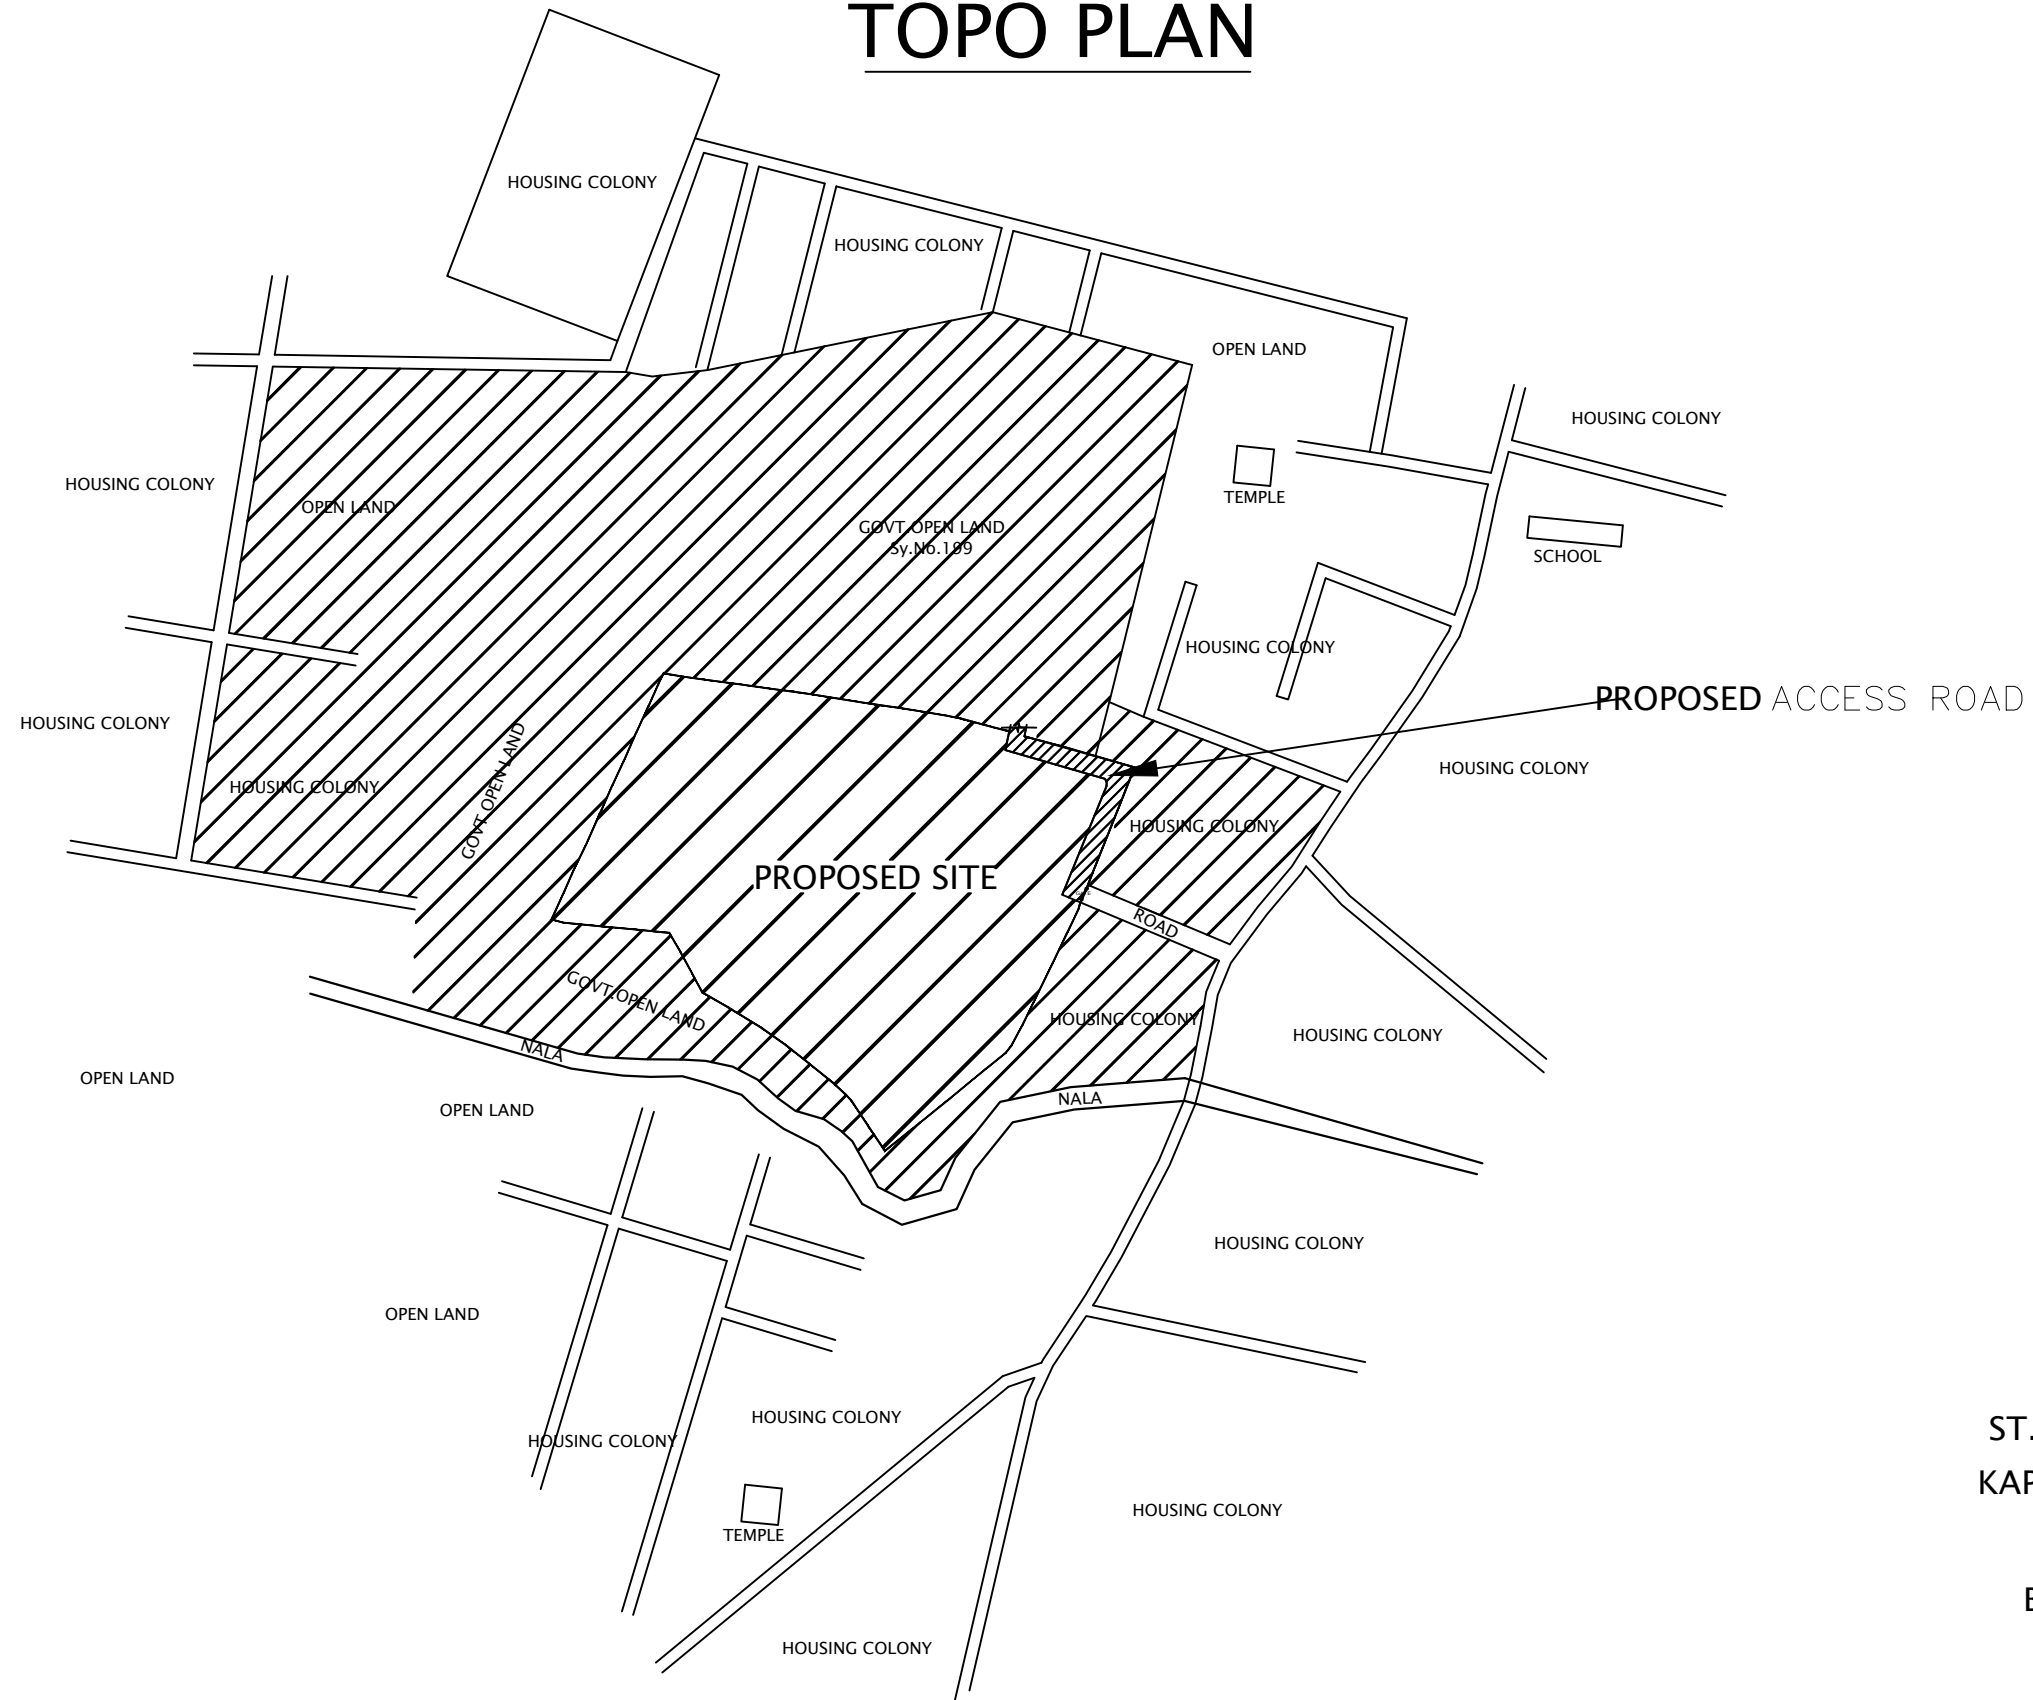


TOPO PLAN

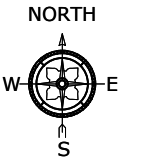

ST.NO.193,194 & 195 SITUATED AT
 KAPRA VILLAGE,GHMC KAPRA CIRCLE
 KEESARA MANDAL,RR DIST.
 BELONGS TO M/S.VISTA HOMES

Govt.open
 Proposed Site
 Road
 Proposed Access Road

M.VIJAY KUMAR SURVEYING&MAPPING CONSULTANTS 11-14-227/A , HARI PURI COLONY SAROOR NAGAR , HYDERA BAD TEL:- 040 - 24032067 , 99893 11938	
DRAWN BY:- RAVI	
CHECKED BY:- M.VIJAY KUMAR	