


PRODUCED BY AN AUTODESK STUDENT VERSION

PRODUCED BY AN AUTODESK STUDENT VERSION

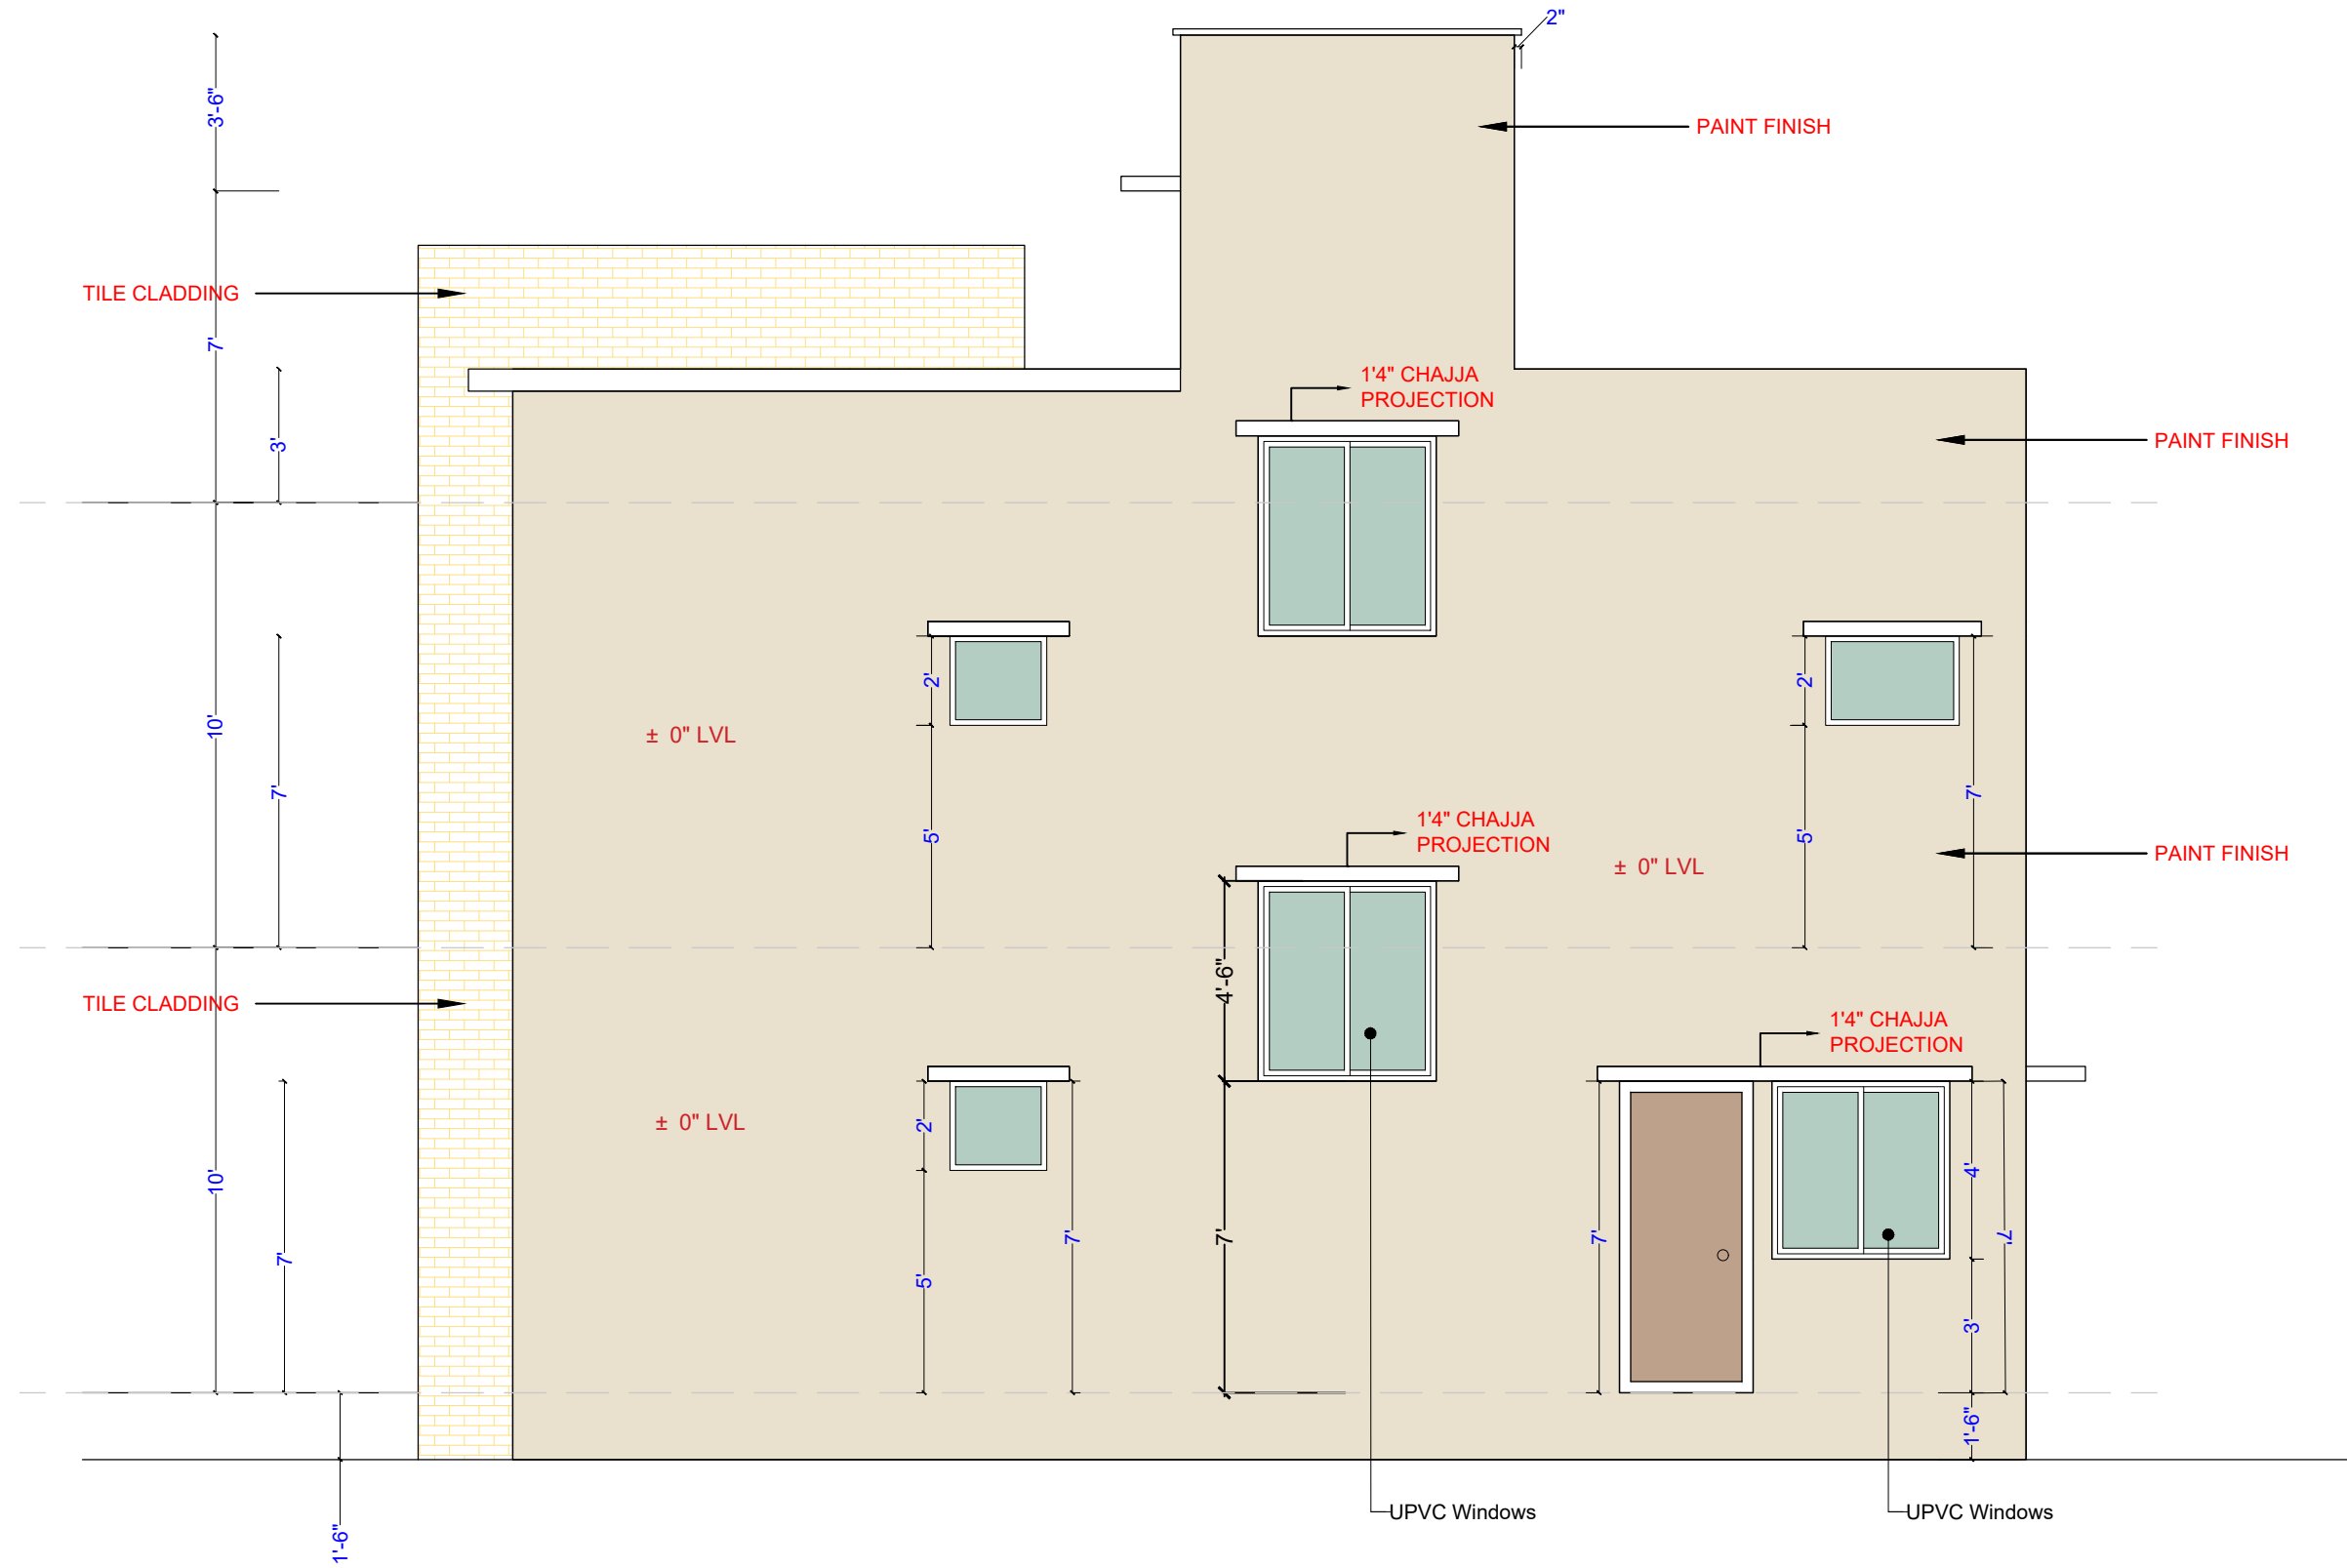

SOUTH ELEVATION

Description	Direction	Owners & Developers :	Date :	21.02.18	Promoted by
ELEVATION DETAIL OF TYPE - A2		Modi Properties & Investment Pvt Ltd.	Prepared By :		Modi Properties &
		Project Name & Phase :	Approved By :	Soham Modi	Investments Pvt. Ltd.
				N.T.S	Phone:+91-40-66335551