


Terrace Floor

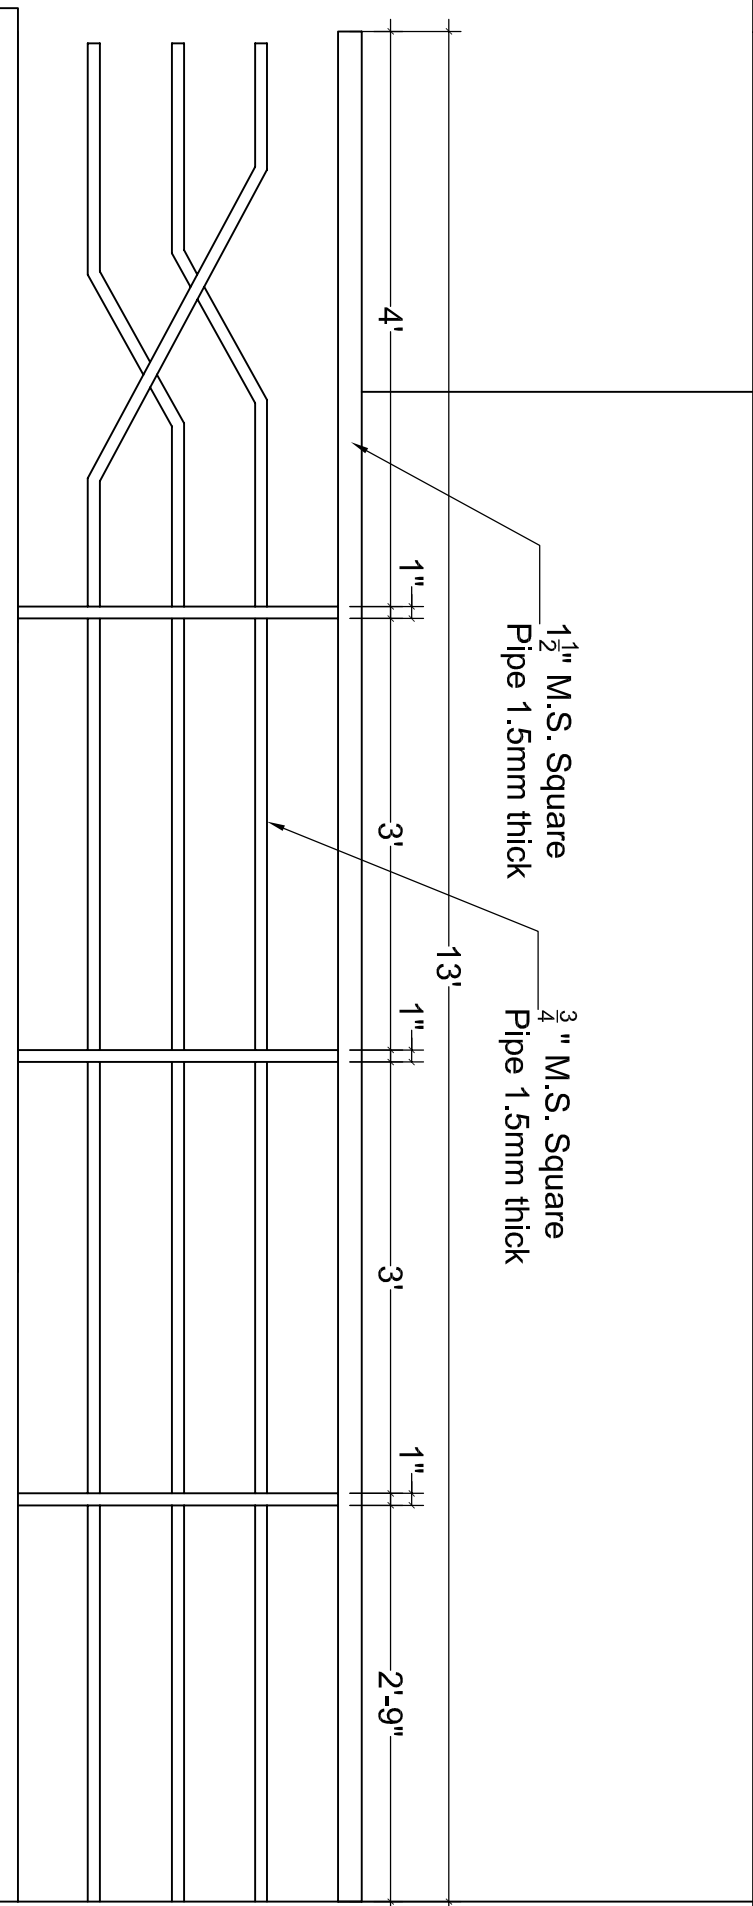

First Floor

PROJECT

VILLA ORCHIDS

KOWKUR
SEC-BAD

CLIENT

MODI PROPERTIES & INVESTMENTS
PRIVATE LIMITED

TITLE

ARCHITECTURAL DRAWING

WORKING DRAWINGS

S.ND	DATE	S.ND	DATE

DRAWING DETAILS

VOC A1 RAILING DESIGN

INTERIOR CONSULTANTS:

Sheet No: 03

Drawing Code: A1-RL1

Date: 13-04-2018

Checked by: AR

Drawn by: SAROU

Scale: NTS

ARDES
ARCHITECTS & INTERIOR DESIGNERS
7-1-212,SHIV-BAGH, AMEERPET, HYDERABAD.
040-23753316; emdil: moliarades@gmail.com