

PROJECT  
 VILLA ORCHIDS  
 KOWKUR  
 SEC-BAD

CLIENT  
 MODI PROPERTIES & INVESTMENTS  
 PRIVATE LIMITED

TITLE

ARCHITECTURAL DRAWING

WORKING DRAWINGS


S.ND	DATE	S.ND	DATE

DRAWING DETAILS  
**VOC A2 RAILING DESIGN**

Scale: NTS  
 Drawn by: SAROU  
 Checked by: AR  
 Date: 13-04-2018  
 Drawing Code: A2-RL1  
 Sheet No: 05  
 INTERIOR CONSULTANTS:

**ARDES**  
 ARCHITECTS & INTERIOR DESIGNERS  
 7-1-212,SHIV-BAGH, AMEERPET, HYDERABAD,  
 040-23753316; emdil: moliarades@gmail.com

# Terrace Floor

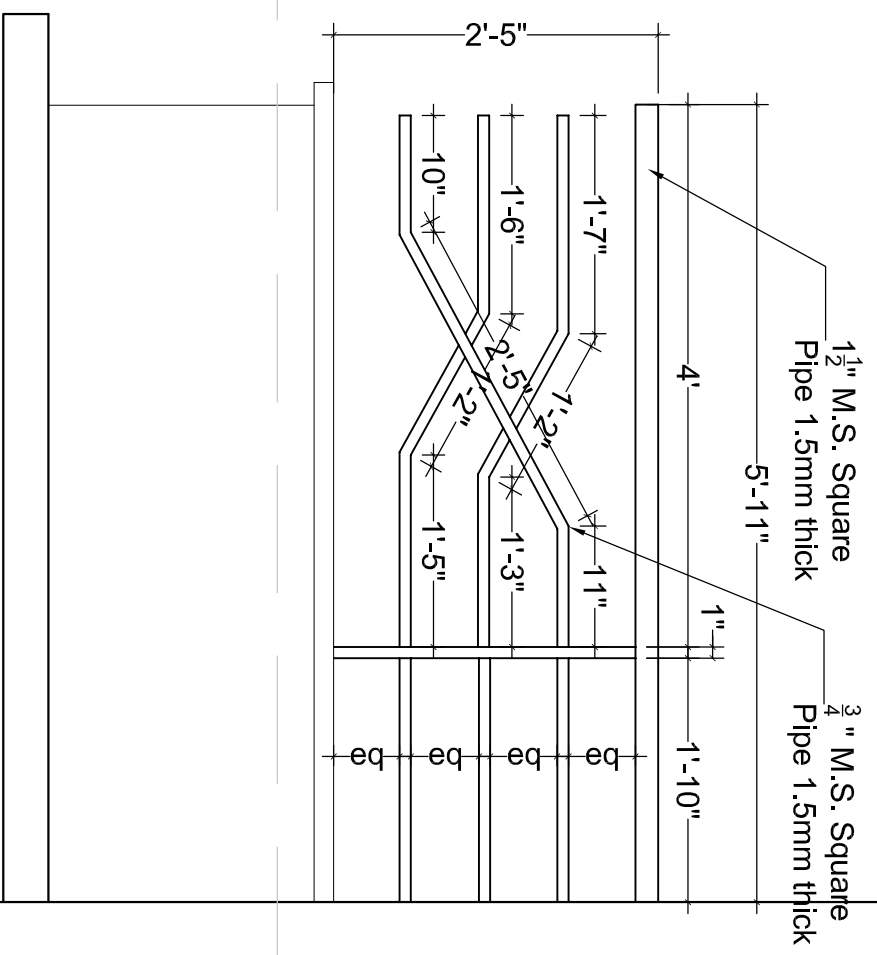

# First Floor

