


OPENABLE/SLIDING GATE
GATE - 'B'

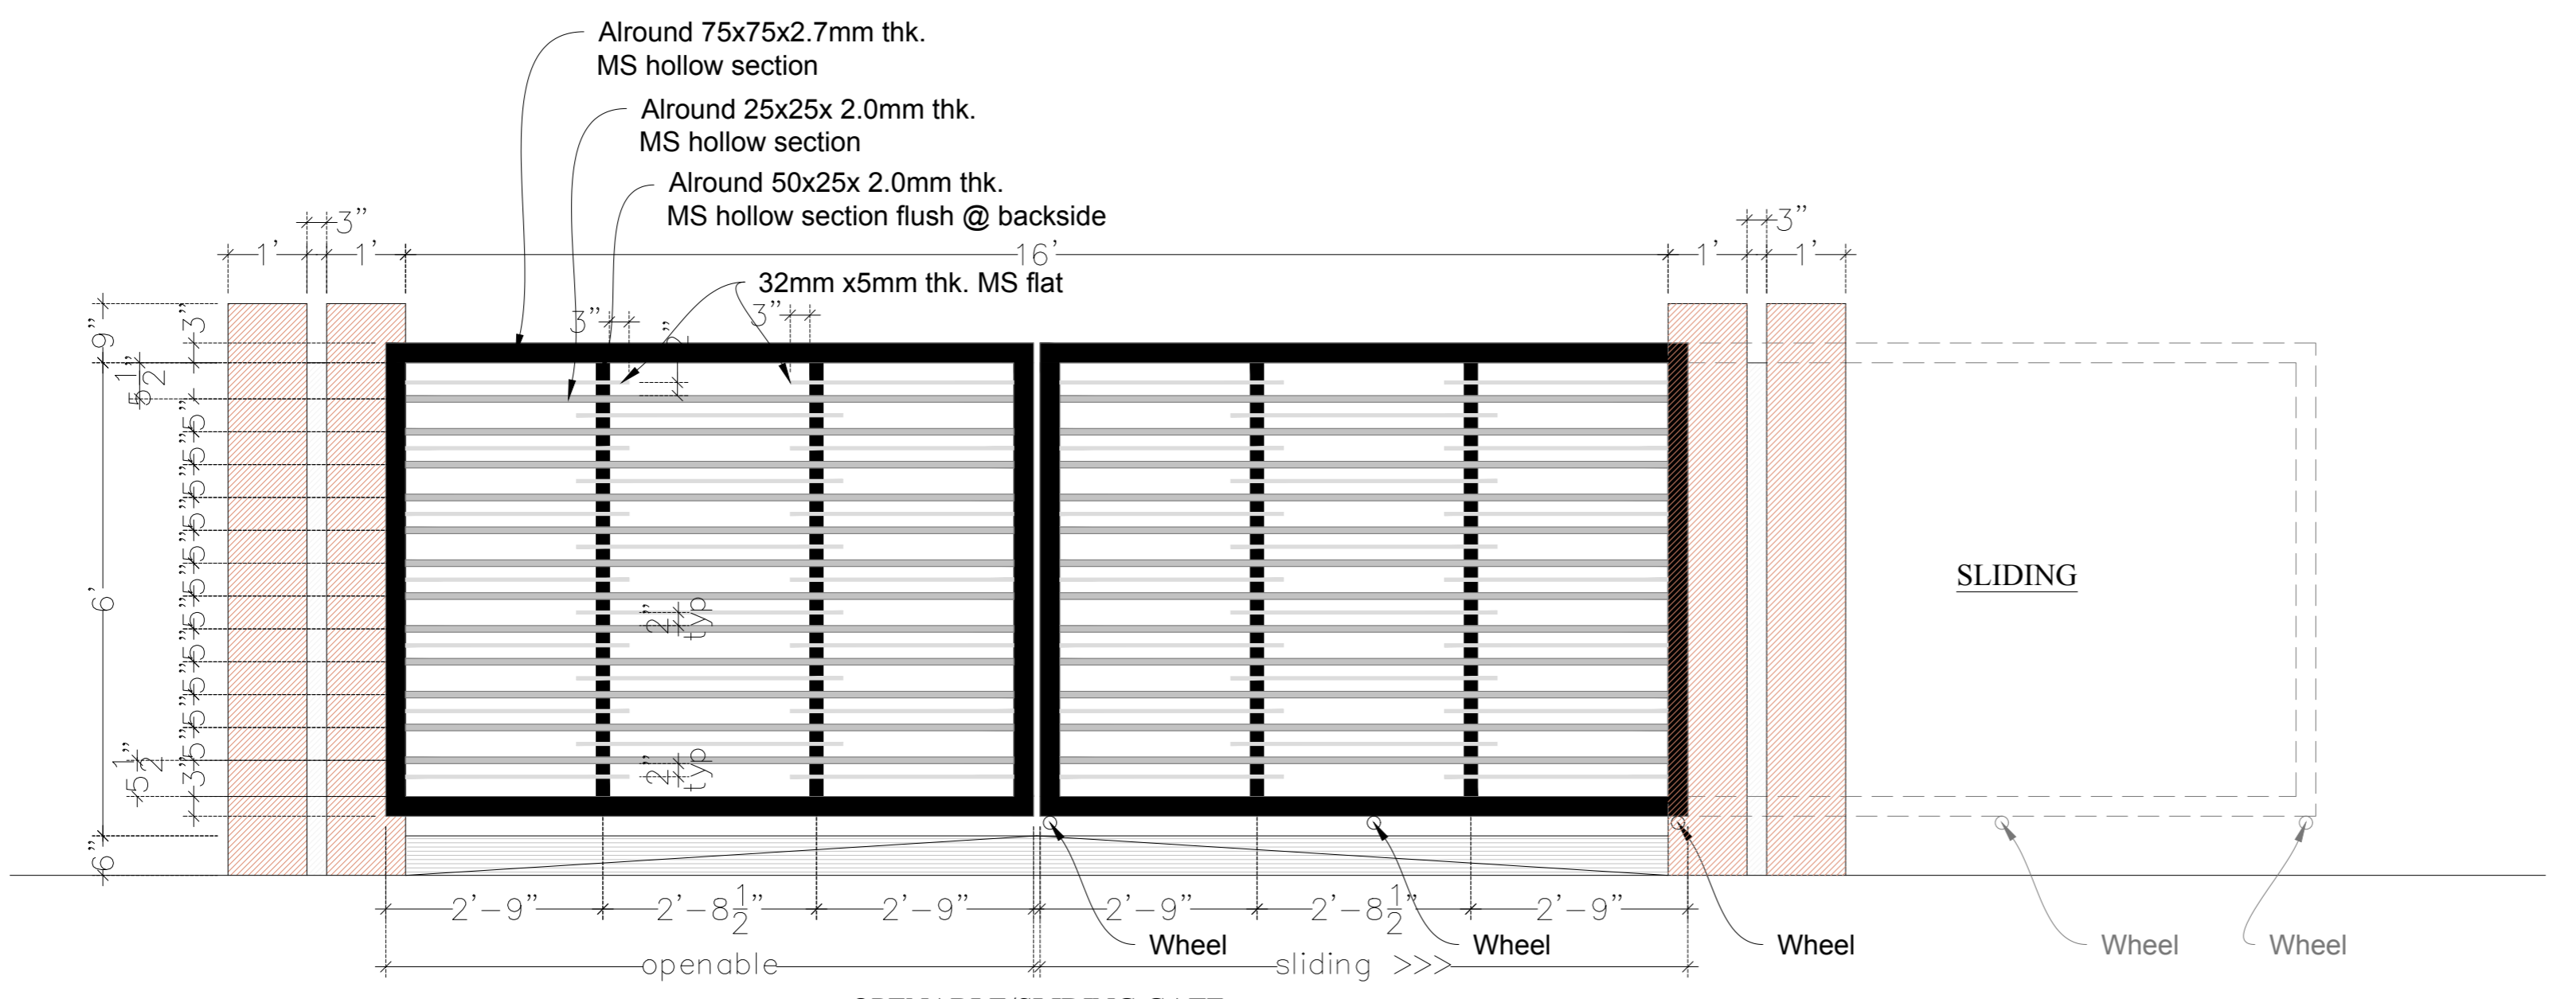

OPENABLE/SLIDING GATE
GATE - 'A'

General Notes:-
 1. DO NOT SCALE THE DRAWING. FOLLOW WRITTEN DIMENSIONS ONLY.
 2. ALL DIMENSIONS ARE IN FEET UNLESS OTHERWISE SPECIFIED.
 3. IF THERE IS ANY DISCREPANCY IN THE DRAWINGS, PLEASE NOTIFY THE ARCHITECT IMMEDIATELY. CONCERNED ARCHITECT INCHARGE.

No.	Description	Date

Client - **MODI PROPERTIES & INVESTMENTS PVT.LTD**
 Project - **MORNING GLORY AT-VIKARABAD**
 Drawing Title - **GATE DETAILS**
 Project number **011**
 Date **14.07.18**
 Drawn by **Anil**
 Checked by **Renuka**
 Scale **3/8" = 1'-0"**

GD/MG/GFC/ARCH/AR/M-03
 Architect - **---**