


SCHEDULING OF OPENINGS

DOORS	GF	FF	TOTAL
MD : 3'-6" X 7'-0"	1	--	1
D 1: 3'-3" X 7'-0"	1	2	3
D 2: 2'-6" X 7'-0"	2	2	5
D 3: 3'-0" X 7'-0"	1	1	2
WINDOWS			
W1 : 6'-0" X 4'-6"	1	1	2
W2 : 5'-0" X 4'-6"	3	4	7
KW2 : 4'-0" X 3'-6"	1	--	1
W3 : 2'-0" X 4'-6"	1	2	3
VENTILATORS			
V1 : 3'-0" X 2'-0"	2	2	4

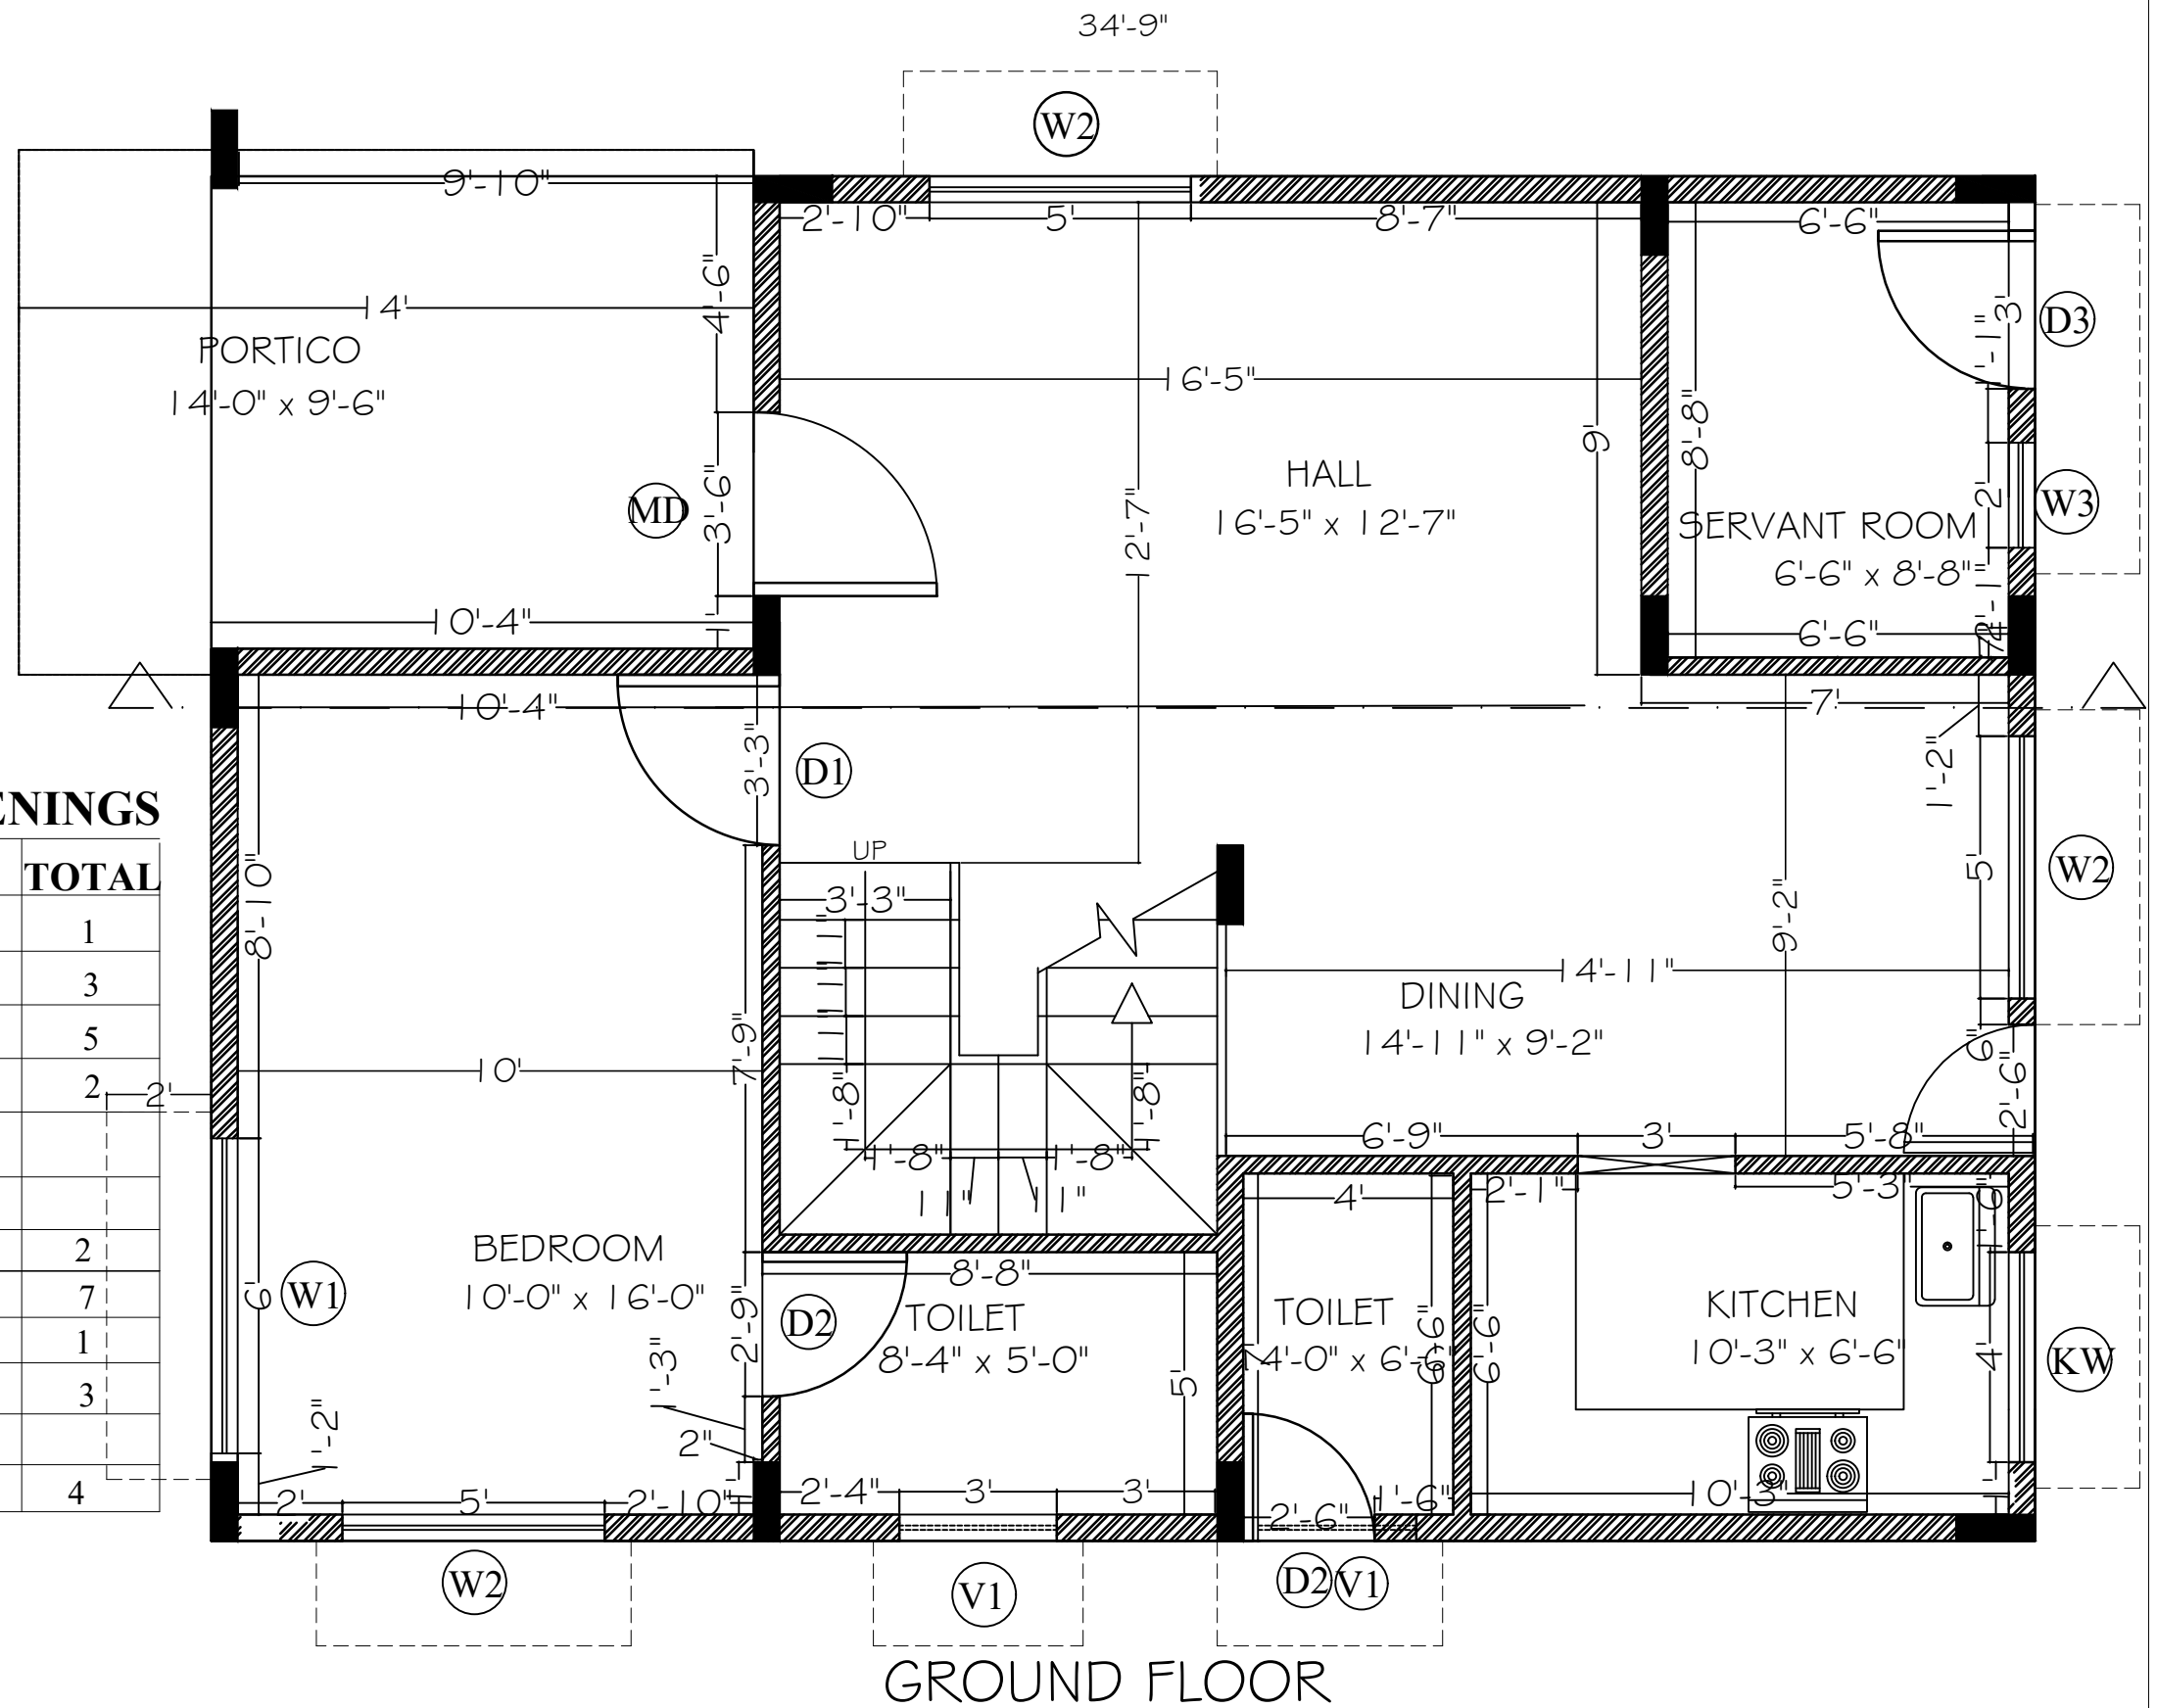


GROUND FLOOR

TYPE-A

WEST FACING PLOT

WORKING DWGS

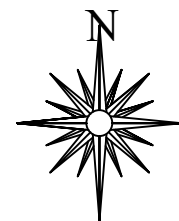

Shamirpet

AREA:
GROUND: 810sq.ft
FIRST: 810sq.ft
TOTAL: 1620 sq.ft
PORTICO : 158sq.ft

Developers/Builders:

MODI
PROPERTIES &
INVESTMENTS.PVT.LTD.
5-4-187/3&4, III FLOOR, M.G. ROAD
SECUNDERABAD-500 003
Office: 55335551
EMAIL: info@modiproperties.com

DATE | 2-09-08, 9-09-08

SCALE | 1"=4'-0"

DEALT BY | Ar.G.S.Sreedevi

CHKD BY | AR. ANAND SAGAR



**Architectural
Associates**

8-1-383, R.P.Road,
Secunderabad-3