

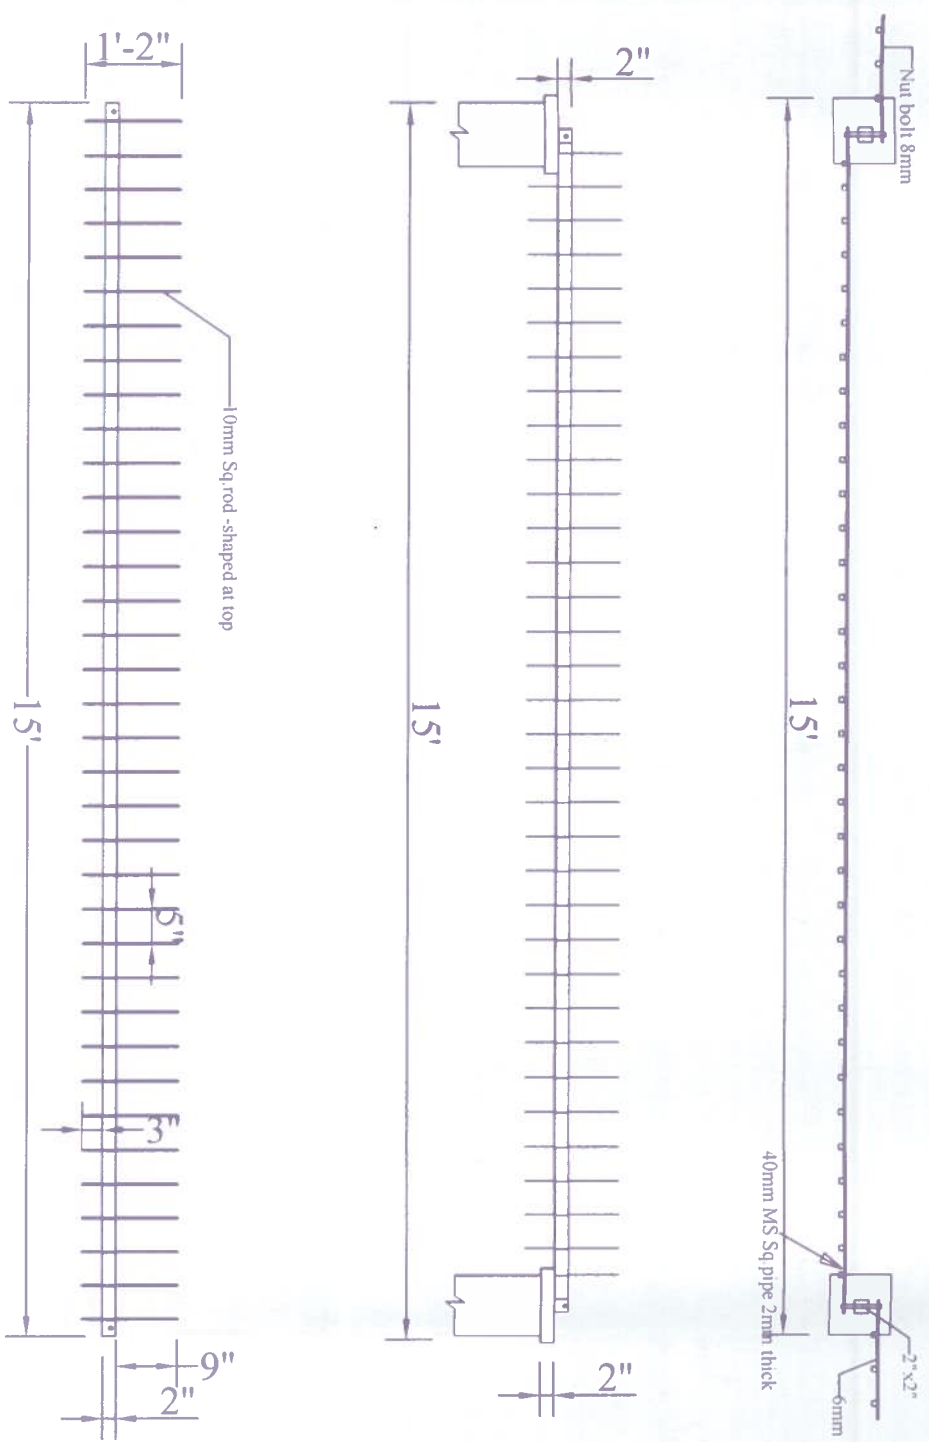


Compound wall fencing - Type I

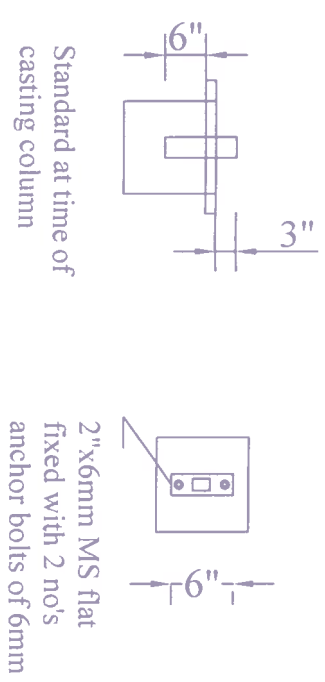

Compound wall fencing - Type II

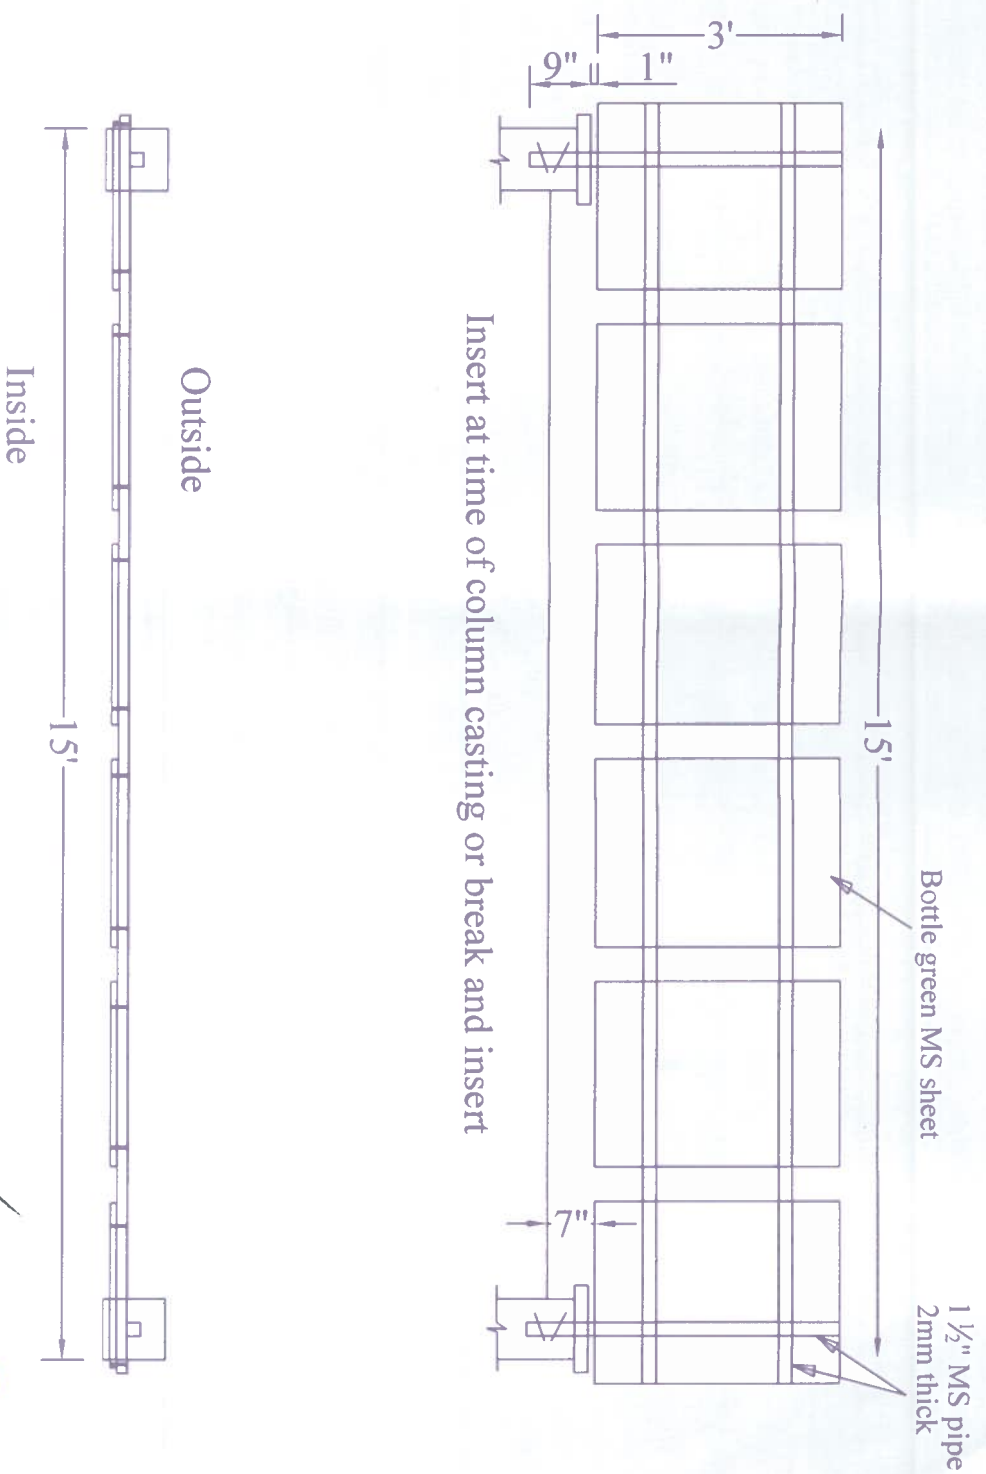

APPROVED FOR CONSTRUCTION
 09 NOV 2019
 SOHAM MODI
 MANAGING DIRECTOR

Description COMPOUND WALL FENCING STANDARD DRAWING	Direction N	Owners & Developers :		Date :	Promoted by	
		Modi Properties Pvt. Ltd. Project Name & Phase :		Prepared By : Approved By :	09.11.19	Modi Properties & Investments Pvt. Ltd. Phone: +91-40-66335551
		Scale :		N.T.S		