



B ± NO ± 11

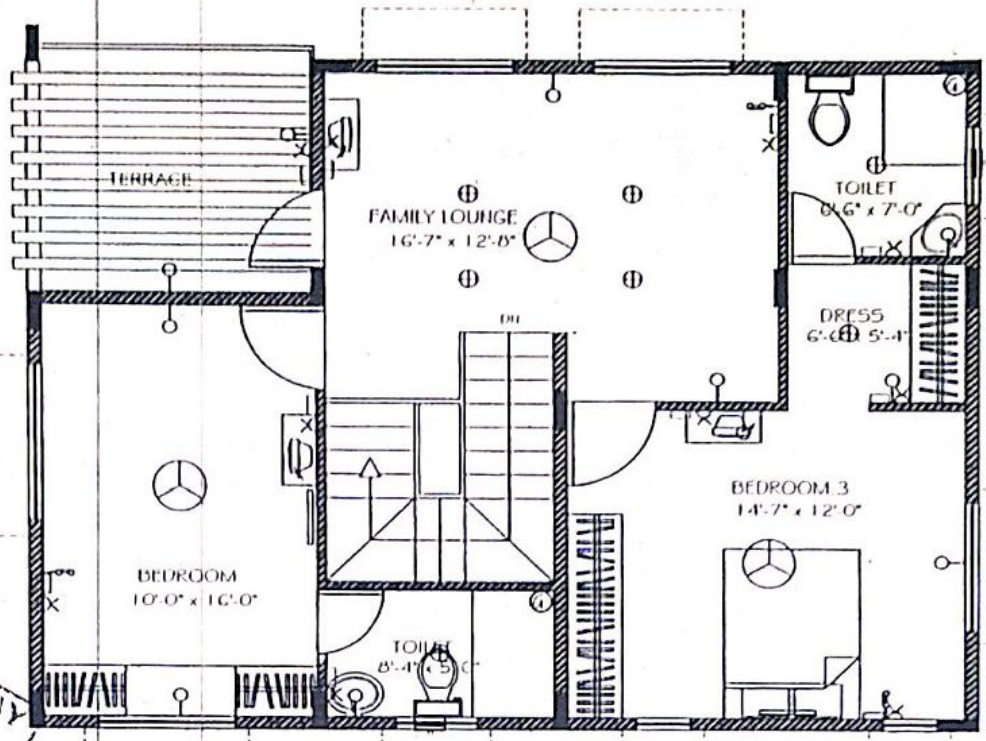

APPROVED BY  
 23 MAY 2012  
 SOHAM MODI  
 MANAGING DIRECTOR

FIRST FLOOR

ELECTRICAL INDEX		
SYMBOL	ITEM	HEIGHT
	CERAMIC BALL SWITCH	4' 0"
	BELL	8' 0"
	EXHAUST FAN	BELOW DECK
	GEYSER	8' 0" / 10'
	CERAMIC FAN	CERAMIC HEIGHT
	TELEVISION PT	2' 0"
	TELEPHONE PT	8' / 12' 0"
	AC	
	SWITCHBOARD	4' 0"
	SWITCHBOARD	7' 6"
	5 AMP PLUG	17' 4' 0"
	15 AMP POWER POINT	12' 4' 0"
	15 AMP POWER POINT	7' 6"
	CERAMIC LIGHT	CERAMIC HEIGHT
	BRACKET LIGHT	7' 0"
	DISTRIBUTION BOARD	7' 0"
	MAINS	7' 0" (TOP)
	TUBELIGHT	7' 0" (TOP)

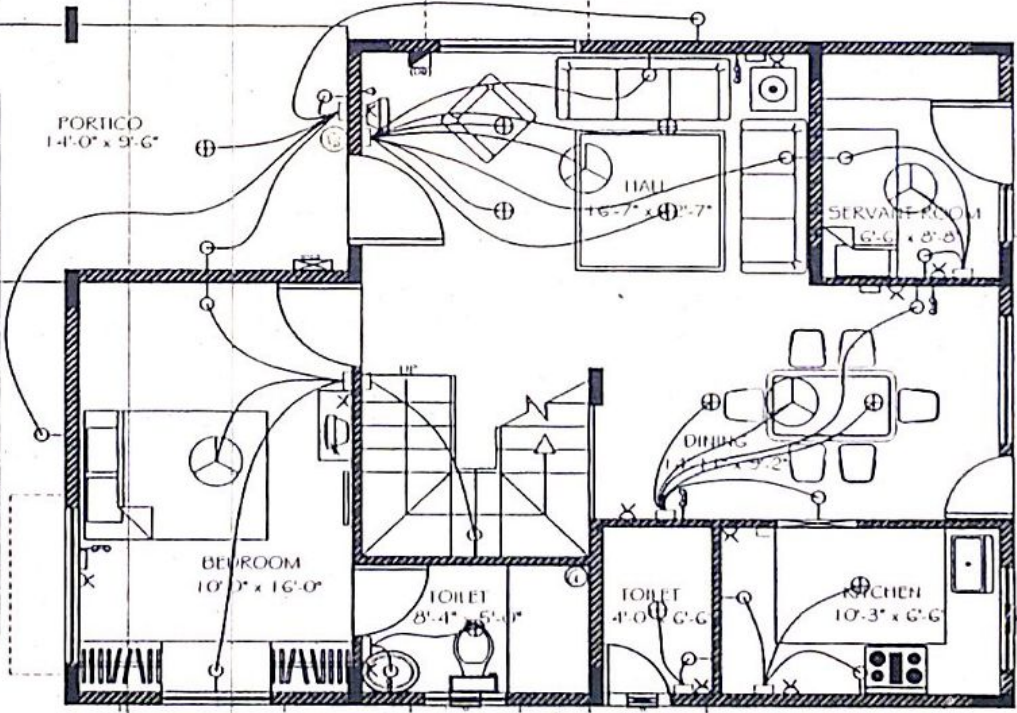

GROUND FLOOR

TYPE-A  
 WEST FACING PLOT  
 ELECTRICAL DWG



MCA: GROUND: 310sq ft  
 BEST: 310sq ft  
 TOTAL: 1620 sq ft  
 TYPICAL: 155sq ft


Developed/Submitted  
**MODI**  
 PROJECTS PVT. LTD.  
 11, 12, 13,100

DATE: 15.09.08  
 SCALE: 1"=0' 11"  
 DRAWN BY: A. G. D. Desai  
 CHECKED BY: MR. ANAND SAGAR


Architectural Associates  
 31, 303 P.P. Road  
 Sector 33

B ± NO = 11


B: NO 11

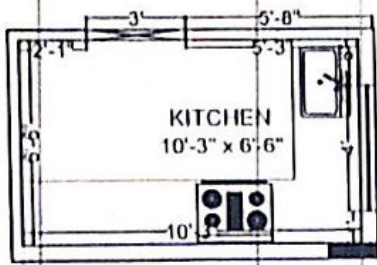


Type - A KITCHEN

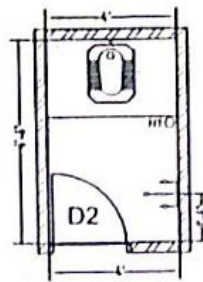


Servant toilet Type-A

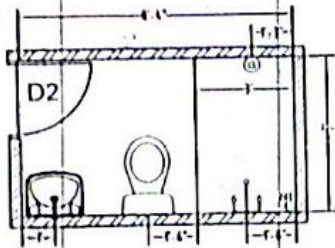


Type - A Ground Floor

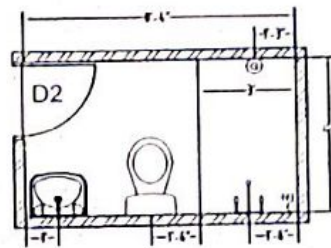

Type - A First Floor

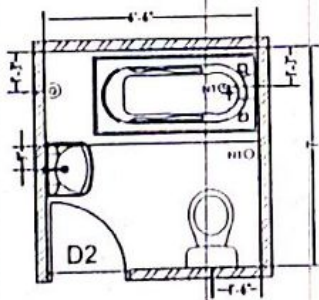

Type - A First Floor (Alternate for tub)

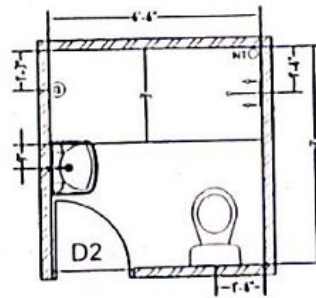

Type - A First Floor

B: NO 11

Description QUALITY CONTROL TOILETS & KITCHEN CHECK PLAN TYPE -A WEST FACE	Direction N 	Owners & Developers :	Date :	17.04.12	Promoted by Modi Properties & Investments Pvt. Ltd. Phone: +91-40-66335551
		Melta & Modi Homes	Approved By :	Soham Modi	
		Project Name & Phase	Prepared By :	Rakesh	
		VSC	Scale :	N.T.S	

**APPROVED BY**  
18 APR 2012  
SOHAM MODI  
MANAGING DIRECTOR