

To,
Shri. Yellu Ravinder Reddy,
S/o. Shri Bapu Reddy,
R/o. H. no. 2-20,
Mallareddy Nagar,
Prasanth Nagar,
Siddipet - 502 103, Medak District.

Date: 06.10.2016

Sub.: Approval of schematic plans
Ref.: Memorandum of Understanding dated 06.10.2016 for development of Ac. 4-19 gts.,
forming a part of Sy. Nos. 2013, 2014 & 2016 of Siddipet Village, Siddipet Mandal,
Medak District.


Sir,

Please find attached the schematic plans for the proposed housing project on the above referred land. Plans of the proposed layout along with 2 type designs of houses to be constructed are attached herein.

Please sign a copy of this letter along with the plans as your approval of the schematic plans. We shall prepare the application for building permit/sanction as per the schematic plans after determining the extent of land.


Thank You.

Yours sincerely

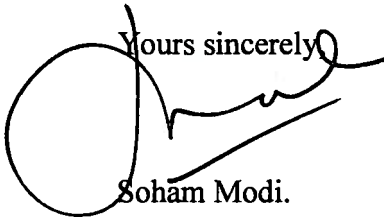

Sohām Modi.

Sign:



Name:

Y. Ravinder Reddy

Date:


06/10/2016

TOTAL LAND AREA - 194941.68 SFT (OR) 21660.18 Sq.yds
Ac. 4 - 19 Gts

2013


2014

2016


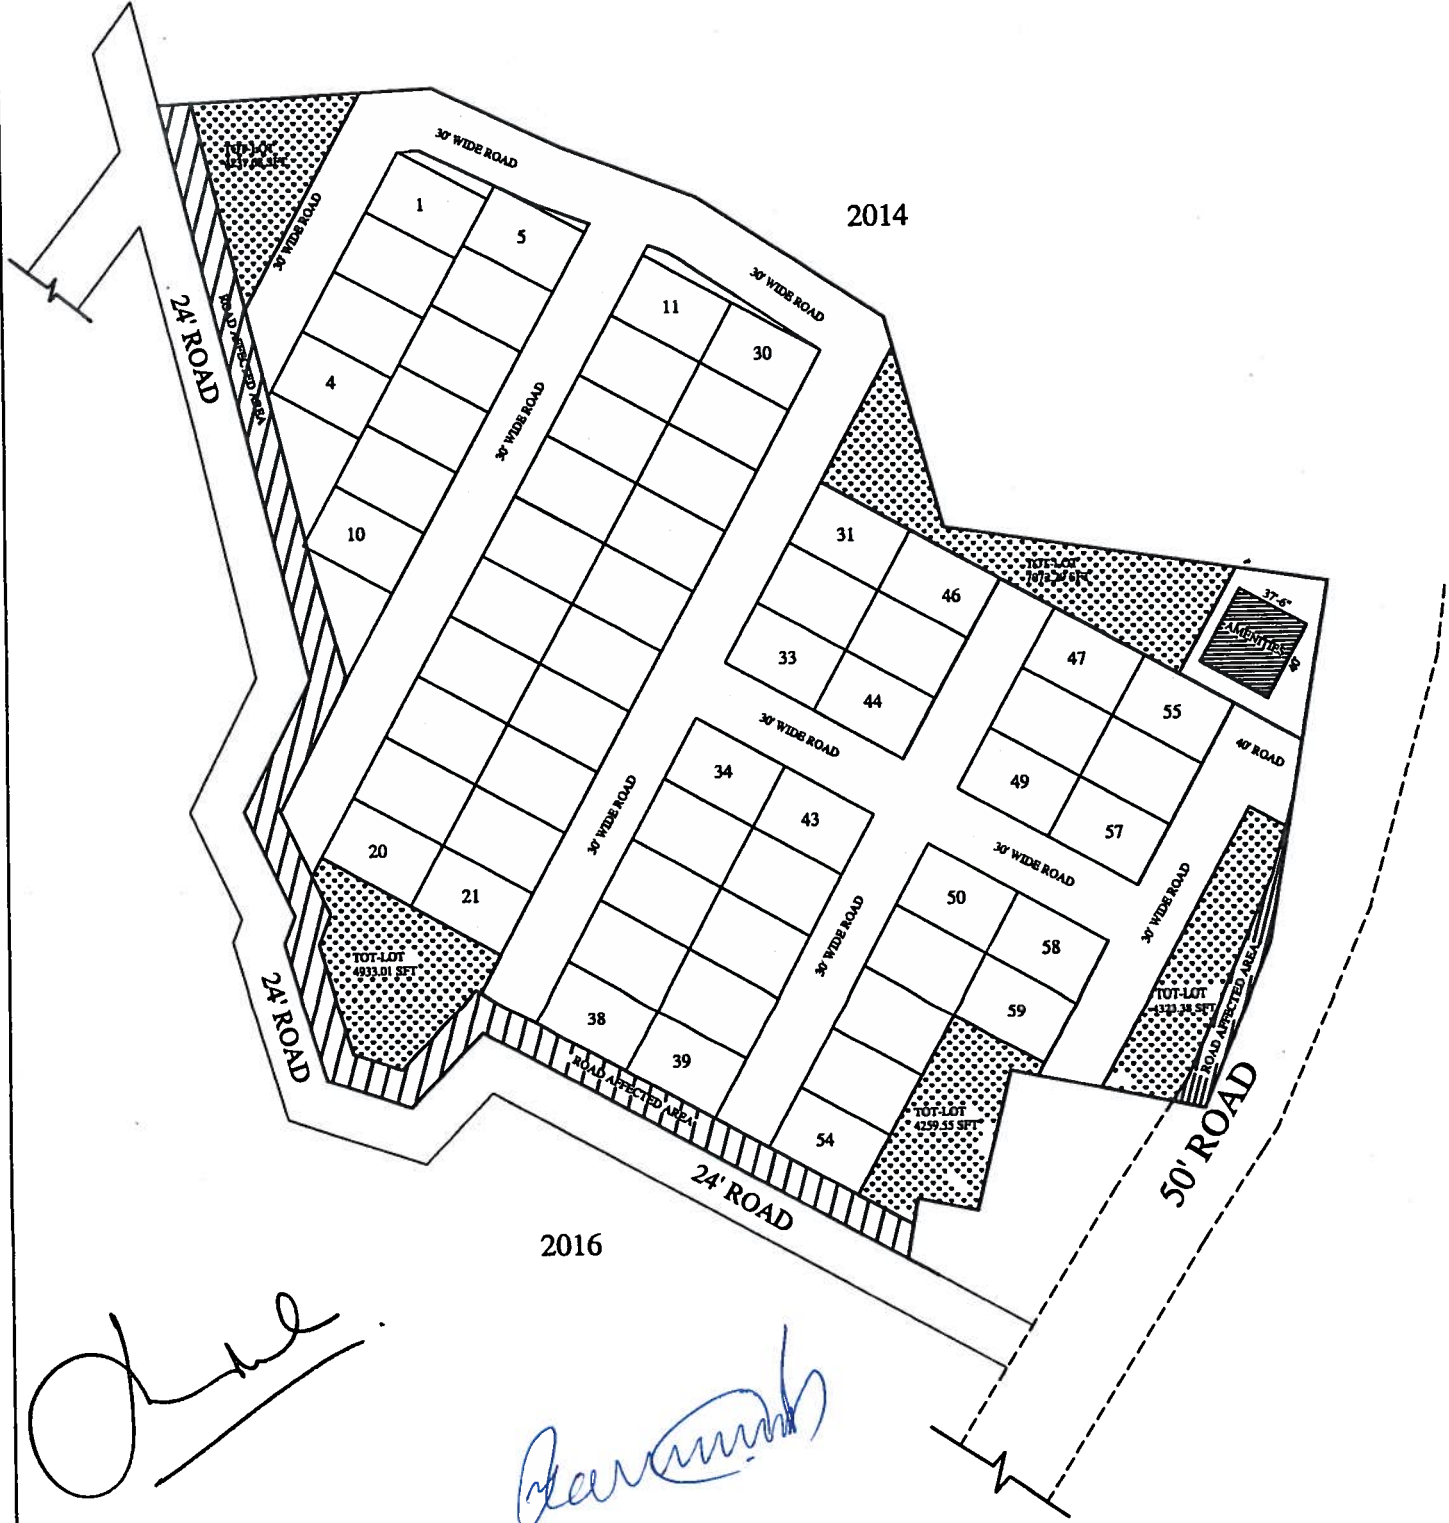


Handwritten signature in black ink.

Handwritten signature in blue ink.

Description	Direction	Owners & Developers :	Date :	06.10.16	Promoted by
SY.NO. 2013, 2014 & 2015 SIDDIPET LAYOUT PLAN		Modi Realty Siddipet LLP	Prepared By :	Madhav	Modi Properties & Investments Pvt. Ltd. Phone:+91-40-66335551
		Project Name & Phase :	Approved By :	Soham Modi	
		Villa Marigold	Scale :	N.T.S	

Handwritten signature

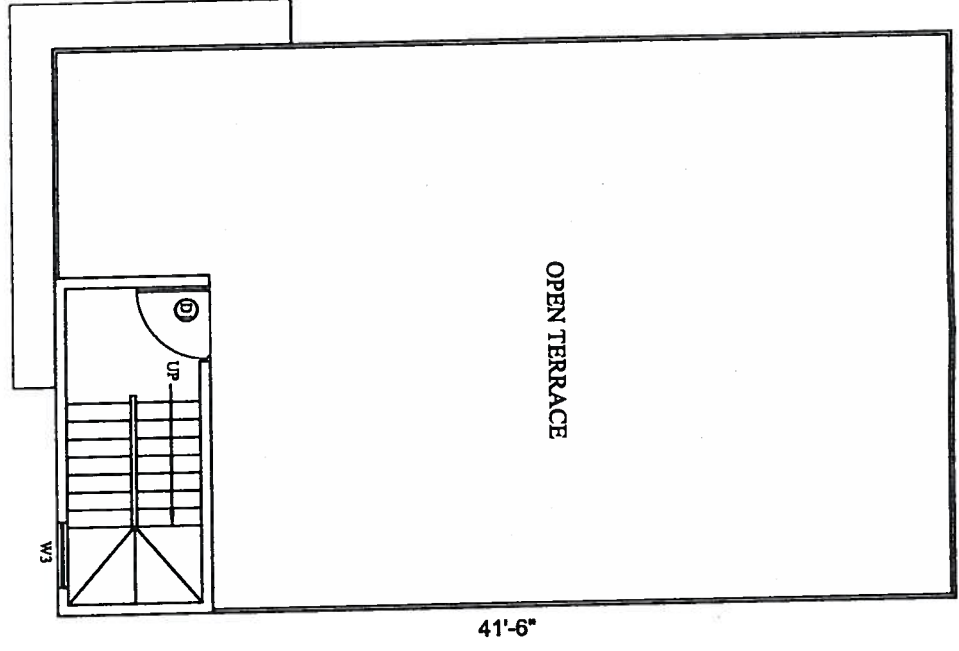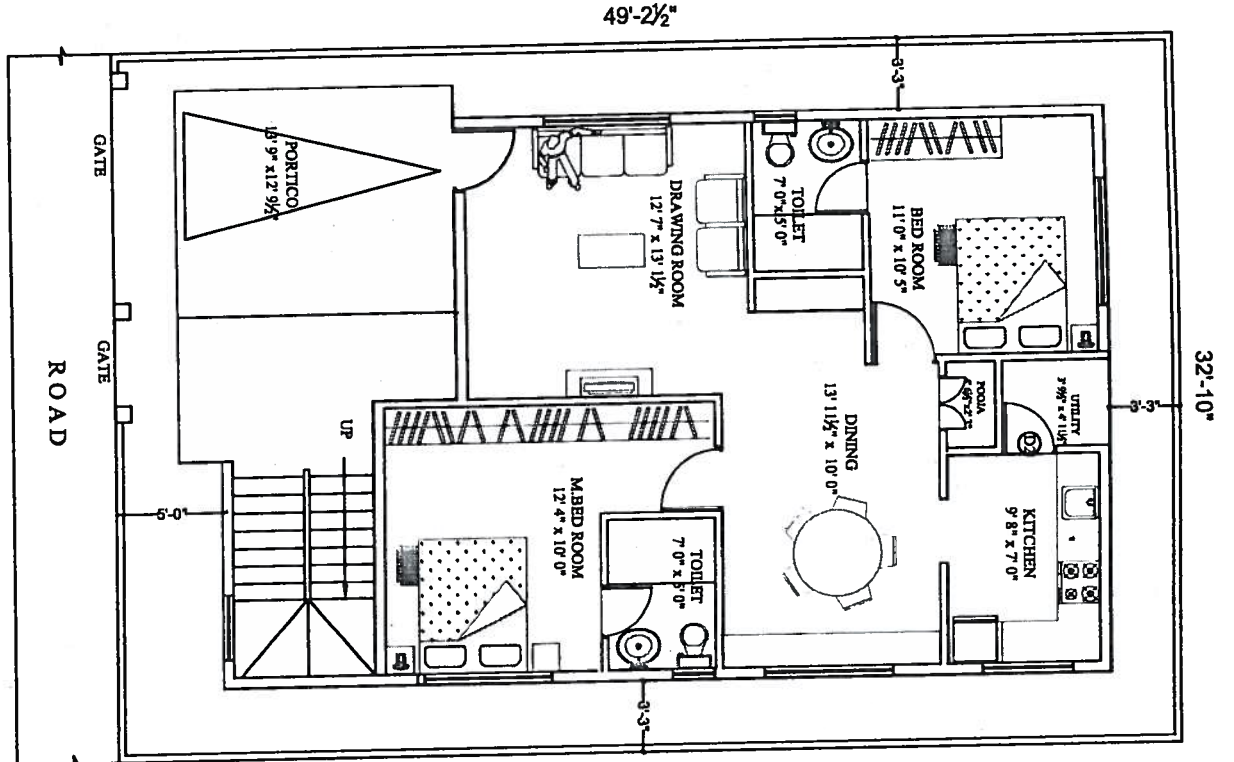

AREA : 1230 SF


GROUND FLOOR PLAN

TERRACE FLOOR PLAN


Description		Direction		Owners & Developers :		Date :		Promoted by :	
TYPE - A2		N		Modi Realty Siddipet LLP		06.10.16		Modi Properties & Investments Pvt. Ltd.	
FLOOR PLAN FOR SY.NO.2013, 2014 & 2015 SDDDPET		N		Project Name & Phase :		Prepared By :		Investments Pvt. Ltd.	
		N		Villa Mangold		Approved By :		Phone:+91-40-66335551	
		N				Scale :			
		N				N.T.S			

Handwritten signature

Handwritten signature

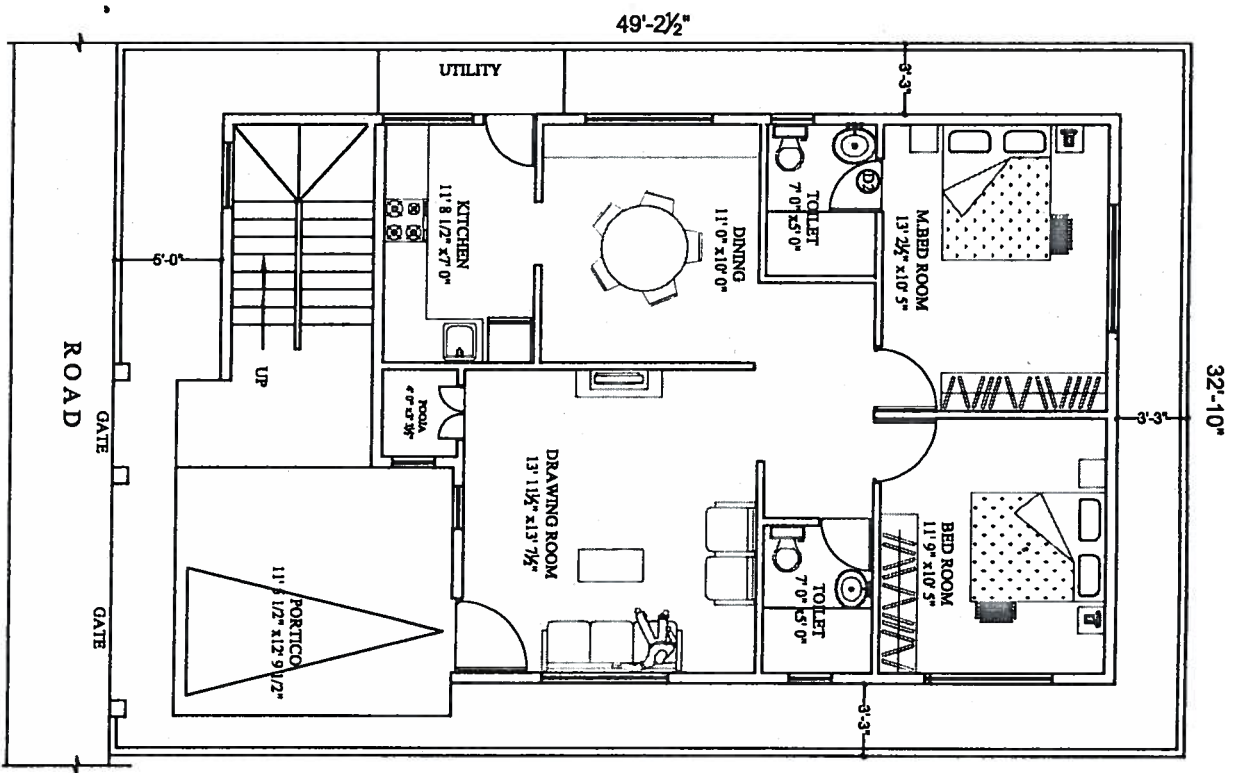

GROUND FLOOR PLAN

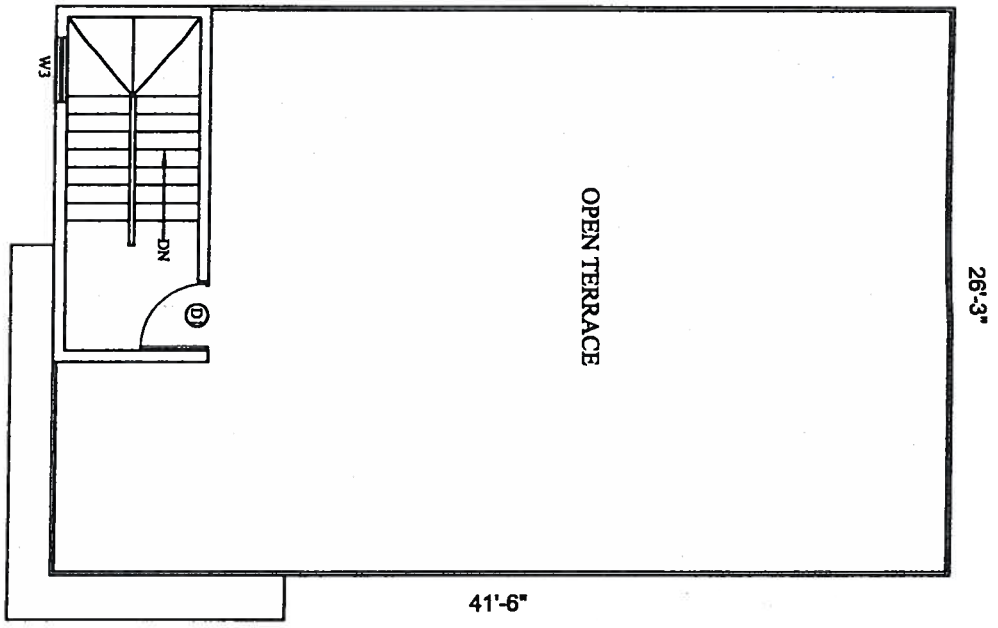

TERRACE FLOOR PLAN

AREA : 1250 SF

Description		Direction		Owners & Developers :		Date :		Promoted by	
TYPE - A1		N		Modi Realty Siddipet LLP		06.10.16		Modi Properties & Investments Pvt. Ltd.	
FLOOR PLAN FOR SY.NO.2013, 2014 & 2015 SIDDIPET				Project Name & Phase : Villa Mangold		Prepared By : Soham Modi		Investments Pvt. Ltd.	
						Scale : N.T.S		Phone: +91-40-66335551	

Handwritten signature