





STATEMENT SHOWING THE LIST OF LAND / PLOTS

Sl. No.	Site No. & Sy. No. (of Kokapet V)	Plot No.	Approximate Extent in acres
1	I. Sy. No. 100, 109 & 114	1	5.390
		2	6.106
		3	5.706
		4	4340
		5	4.430
		6	2.560
		7	4.050
		8	4.608
		9	6.250
		10	5.355
		11	4.494
		12	3.689
2	II. Sy. No. 116, 117	1	1.487
		2	3.182
		3	3.310
		4	3.580
3	III. Sy. No. 147, PART	1	5.505
		2	2.702
		3	4.320
		4	1.080

SITE - I

PROPOSED GRID PLAN IN
SY. NOS. 100 PART, 109 & 114
OF KOKAPET VILLAGE,
RAJENDRA NAGAR MANDAL,
RANGA REDDY DIST.

SCALE: 1 : 2000

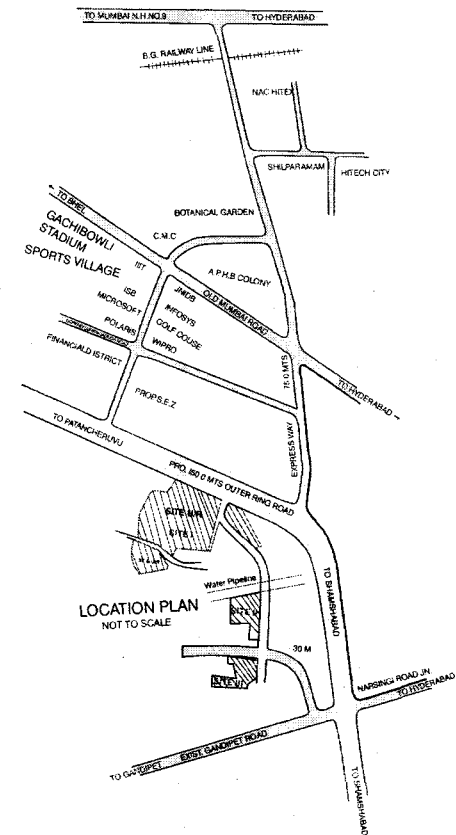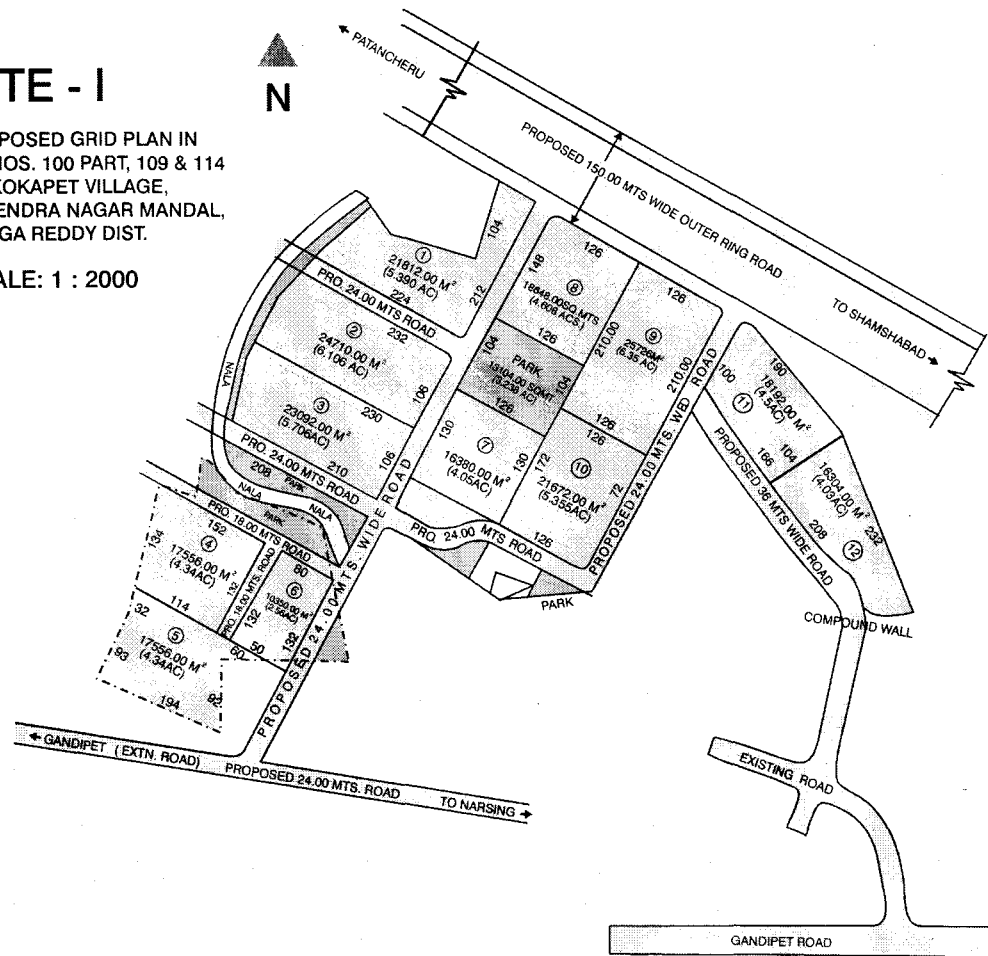




SITE - II

PROPOSED GRID PLAN IN
 SY. NOS. 116, 117
 OF KOKAPET VILLAGE,
 RAJENDRA NAGAR MANDAL,
 RANGA REDDY DIST.

SCALE: 1 : 1200


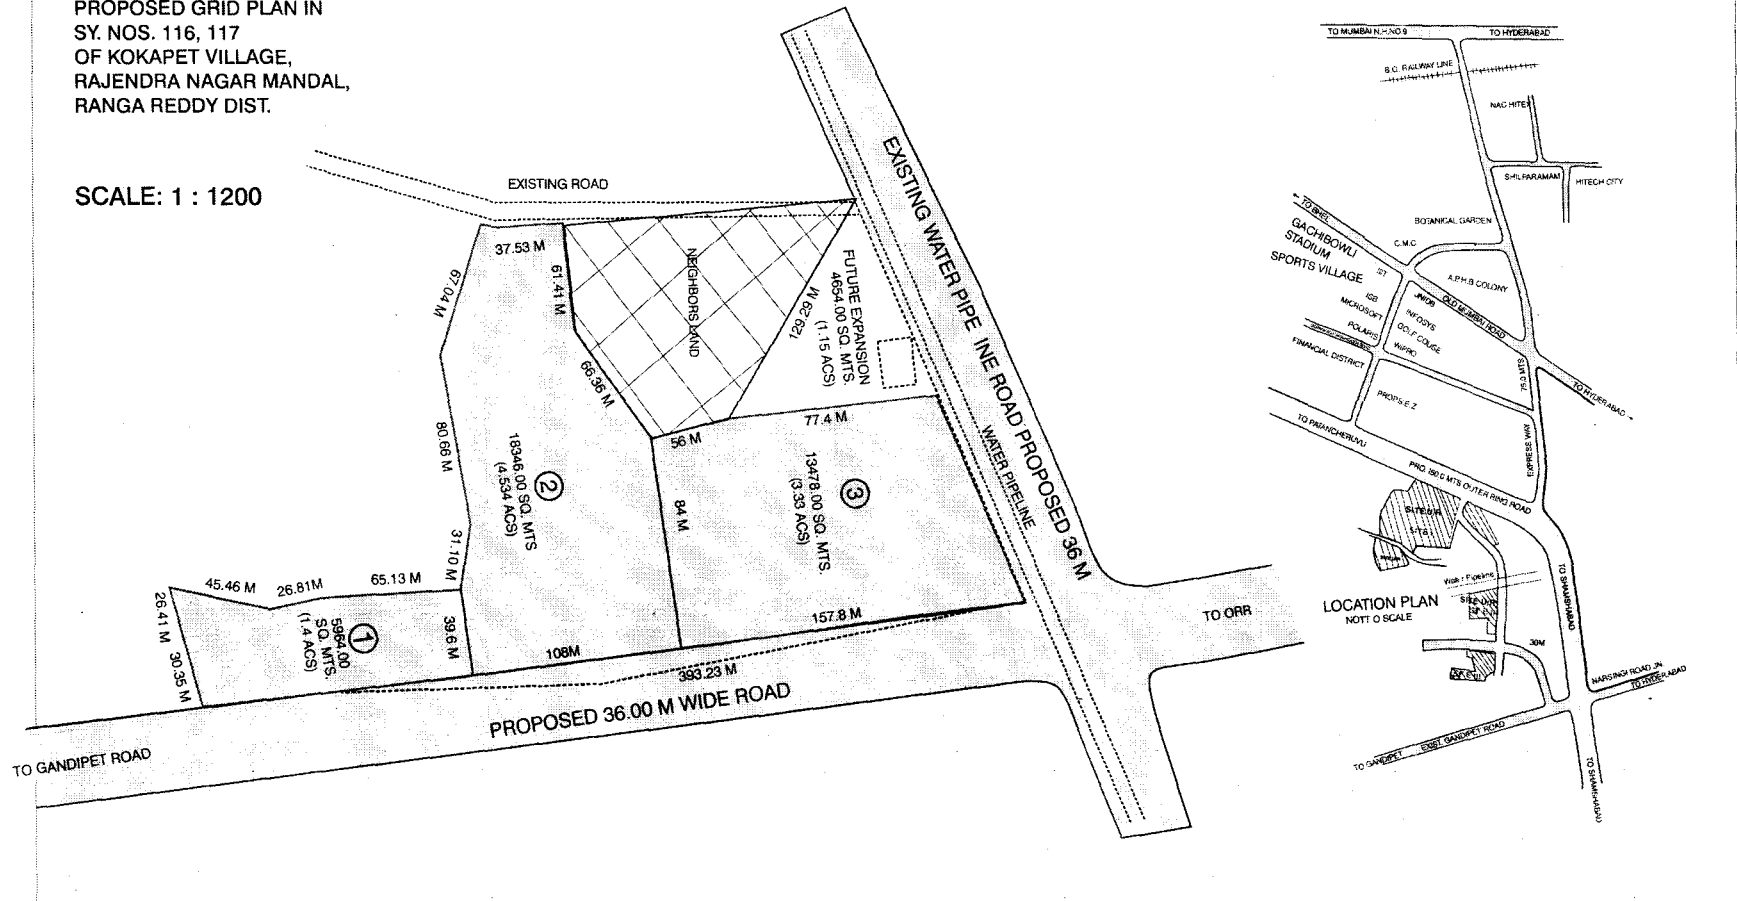




SITE - III

PROPOSED GRID PLAN IN
SY. NOS. 147
OF KOKAPET VILLAGE,
RAJENDRA NAGAR MANDAL,
RANGA REDDY DIST.

SCALE: 1 : 1000

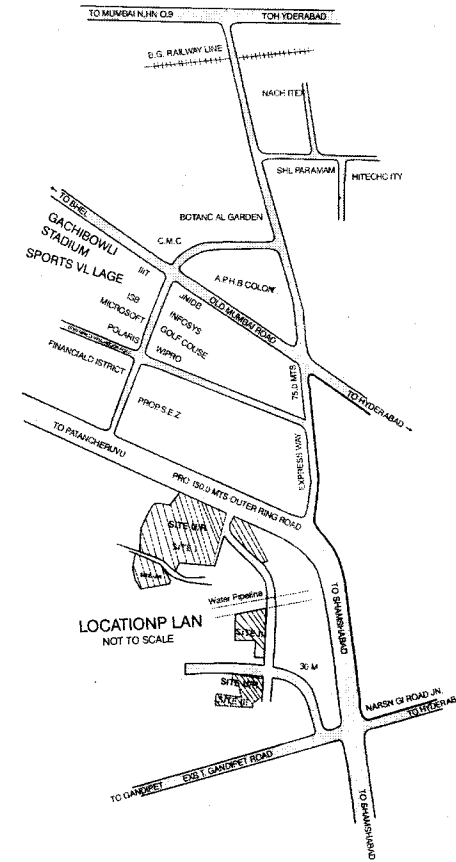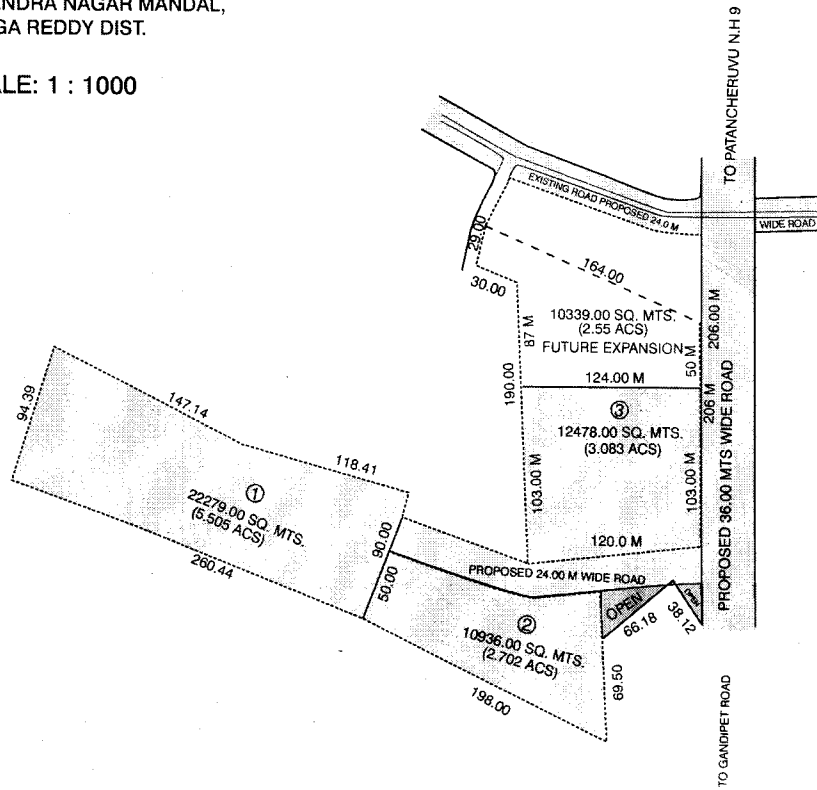



HYDERABAD URBAN DEVELOPMENT AUTHORITY

1-8-323, Paigah Palace, Rasoolpura,
Secunderabad - 500 003. Tel: 91-40-27905371

Note:
1. Affix and attest first applicant's photo here.
2. Write the name and sign on the reverse of second photo and attach on the left side of the application.

Application no.

**APPLICATION FORM FOR ALLOTMENT OF RES/COMML.
PLOT BY SALE ON AUCTION-CUM-TENDER BASIS EMD PAYMENT**

D.D No.	Date	Bank	Amount Rs.
---------	------	------	------------

NAME IN FULL WITH SURNAME (BLOCK LETTERS)	2. FATHERS/HUSBAND'S NAME	3. AGE	4. SIGNATURE
1st Applicant			
2nd Applicant			
3rd Applicant			
4th Applicant			
5th Applicant			

**5. NAME OF THE BANK WITH A/C NO.
AND BRANCH OF ALL APPLICANTS**

**6. PAN: (PERMANENT ACCOUNT NO)
OF INCOME TAX OF ALL APPLICANTS**

1st Applicant	1st Applicant
2nd Applicant	2nd Applicant
3rd Applicant	3rd Applicant
4th Applicant	4th Applicant
5th Applicant	5th Applicant

Downloaded Application Form valid only on payment of Rs. 10,000/- brochure charges at HUDA Office, Secunderabad. All payments shall be made through Demand Draft or Banker's Cheque drawn in favour of "The Vice-Chairman, HUDA" and crossed A/c Payee. Cheques are not accepted.



7. ADDRESS FOR CORRESPONDENCE
(FIRST APPLICANT ONLY)

8. TEL. NOs, (1ST Applicant)

Off: 1	_____
2	_____
Res: 1	_____
2	_____
Cell: 1	_____
2	_____

9. NOMINEE'S NAME

AGE NAME OF BANK (FOR NRI'S AND INSTITUTIONS)

1st Applicant	<input type="text"/>	<input type="text"/>
2nd Applicant	<input type="text"/>	

NAME OF AUTHORISED PERSON (FOR INSTITUTIONS)

3rd Applicant	<input type="text"/>	<input type="text"/>
---------------	----------------------	----------------------

SIGNATURE OF AUTHORISED PERSON FOR INSTITUTIONS

4th Applicant	<input type="text"/>	<input type="text"/>
5th Applicant	<input type="text"/>	

NAME OF THE LOCAL PERSON/BANK FOR CORRESPONDENCE (For NRI'S) WITH ADDRESS

SIGNATURE OF 1ST APPLICANT



DECLARATION-CUM-UNDERTAKING

I / We, the applicant/s for allotment of land / plot through auction - cum - tender process have read all the terms and conditions and other instructions.

I / We, declare that the particulars given above are true and correct to the best of my / our knowledge and information. I / We, also hereby undertake to abide by the terms and conditions of allotment.

* We hereby declare and undertake that all actions of the first applicant are binding upon us and all communication may be sent to the first applicant, and HUDA shall not be a party for any dispute amongst us. In case the above particulars are found to be false and / or incorrect or if fail to abide by the declaration-cum-undertaking. I / we will abide by the action that will be taken by HUDA including cancellation of allotment.

Date:	Signature:	1.....
		2.....
		3.....
		4.....
		5.....

INSTRUCTIONS:-

1. In case of joint applicants, all shall sign the application form and declaration form and declaration-cum-undertaking.
2. In case of Institutions, only the authorized signatory under their rules / bylaws shall sign.
3. In case of Institutions, all correspondence will be made to the address given in the application. The actions of authorised person are limited to participation in the auction and completion of formalities and payment of ID on the day of auction.
4. Institutions shall enclose necessary latest documentary proof including latest audited Annual Report, Registration Certificate, Partnership Deed, if any.

FOR OFFICE USE:

- Application is in order and may be admitted.
- Application is defective / incomplete and may be rejected for the following reasons.

- 1.
- 2.

AUTHORISED OFFICER.

Downloaded Application Form valid only on payment of Rs. 10,000/- brochure charges at HUDA Office, Secunderabad. All payments shall be made through Demand Draft or Banker's Cheque drawn in favour of "The Vice-Chairman, HUDA" and crossed A/c Payee. Cheques are not accepted.



AUTHORISATION FORM

I/We _____ S/o, D/o/W/o _____
_____ have applied for allotment of a land / plot by way of sale on
auction-cum-sealed tender basis.

/We hereby authorise Sri/Smt. _____

S/o, D/o, W/o _____ to participate in the auction and bid, on my / our
behalf. I/We hereby undertake to abide by the bidding made by the said authorised representative and to adhere to the
terms and conditions of auction.

Signature of the Applicant /s

Signature of Authorised person

Name of the Applicant

Name _____
Address _____

Application No. _____

(SEAL OF INSTITUTION IF APPLICABLE)

ATTESTED

Signature of Applicant
[with Seal of Institution]



TENDER FORM I



HYDERABAD URBAN DEVELOPMENT AUTHORITY

1-8-323, Paigah Palace, Rasoolpura,
Secunderabad - 500 003. Tel: 91-40-27905371

Application No. _____

TENDER FORM FOR ALLOTMENT OF LAND / PLOT

1. Name of the Applicant / s: _____

2. Application No.: _____

Token No.: _____

3. No. of Land/plot to be tendered: _____

Area in Acres: _____

4. Rate per Acre for open land/plot tendered by the Applicant/s.

Rs. _____ per acre. (Rupees _____)

Signature of the Applicant.

NOTE: This Tender Form in original should be enclosed in the envelope & superscribed as "Tender for the HUDA Auction", closed and sealed and then attached to the Application Form with EMD, and the whole set should be enclosed in the envelope super scribed "Application for the HUDA Auction" and submitted or sent by post to the HUDA address given above. HUDA will not be responsible for the contents of any unenclosed or unsealed envelope.

For Official use

5. Rate per Acre for open land / plot tendered by the Applicant / s.

Rs. _____ per acre. (Rupees _____)

Approximate area of the land/plot in _____ acres/guntas

Signature of Authorised Officer

Downloaded Application Form valid only on payment of Rs. 10,000/- brochure charges at HUDA Office, Secunderabad. All payments shall be made through Demand Draft or Banker's Cheque drawn in favour of "The Vice-Chairman, HUDA" and crossed A/c Payee. Cheques are not accepted.



TENDER FORM II



HYDERABAD URBAN DEVELOPMENT AUTHORITY

1-8-323, Paigah Palace, Rasoolpura,
Secunderabad - 500 003. Tel: 91-40-27905371

Application No. _____

TENDER FORM FOR ALLOTMENT OF LAND / PLOT

1. Name of the Applicant / s: _____

2. Application No.: _____

Token No.: _____

3. No. of Land/plot to be tendered: _____

Area in Acres: _____

4. Rate per Acre for open land/plot tendered by the Applicant/s.

Rs. _____ per acre. (Rupees _____)

Signature of the Applicant.

NOTE: This Tender Form in original should be enclosed in the envelope & superscribed as "Tender for the HUDA Auction", closed and sealed and then attached to the Application Form with EMD, and the whole set should be enclosed in the envelope super scribed "Application for the HUDA Auction" and submitted or sent by post to the HUDA address given above. HUDA will not be responsible for the contents of any unenclosed or unsealed envelope.

For Official use

5. Rate per Acre for open land / plot tendered by the Applicant / s.

Rs. _____ per acre. (Rupees _____)

Approximate area of the land/plot in _____ acres/guntas

Signature of Authorised Officer

Downloaded Application Form valid only on payment of Rs. 10,000/- brochure charges at HUDA Office, Secunderabad. All payments shall be made through Demand Draft or Banker's Cheque drawn in favour of "The Vice-Chairman, HUDA" and crossed A/c Payee. Cheques are not accepted.



TENDER FORM III



HYDERABAD URBAN DEVELOPMENT AUTHORITY

1-8-323, Paigah Palace, Rasoolpura,
Secunderabad - 500 003. Tel: 91-40-27905371

Application No. _____

TENDER FORM FOR ALLOTMENT OF LAND / PLOT

1. Name of the Applicant / s: _____

2. Application No.: _____

Token No.: _____

3. No. of Land/plot to be tendered: _____

Area in Acres: _____

4. Rate per Acre for open land/plot tendered by the Applicant/s.

Rs. _____ per acre. (Rupees _____)

Signature of the Applicant.

NOTE: This Tender Form in original should be enclosed in the envelope & superscribed as "Tender for the HUDA Auction", closed and sealed and then attached to the Application Form with EMD, and the whole set should be enclosed in the envelope super scribed "Application for the HUDA Auction" and submitted or sent by post to the HUDA address given above. HUDA will not be responsible for the contents of any unenclosed or unsealed envelope.

For Official use

5. Rate per Acre for open land / plot tendered by the Applicant / s.

Rs. _____ per acre. (Rupees _____)

Approximate area of the land/plot in _____ acres/guntas

Signature of Authorised Officer

Downloaded Application Form valid only on payment of Rs. 10,000/- brochure charges at HUDA Office, Secunderabad. All payments shall be made through Demand Draft or Banker's Cheque drawn in favour of "The Vice-Chairman, HUDA" and crossed A/c Payee. Cheques are not accepted.



TOKEN

No. _____
Application No. _____
Date of Issue _____
EMD Amount Rs. _____
BC / DD / P.O. No. _____
Date _____
Bank Name / Branch _____
Applicant Name _____
Proxy Name _____

Authorised Sign. for token issue

Sign. Of Appl / Proxy

- This token is valuable please keep it safe.
- The HUDA is not responsible for loss / damage / theft of token.

Date of Auction: _____ Site _____
Name _____ Area _____ Acres / Guntas _____
Highest Bid Rate Rs. _____ per Acre Accepted the Bid: _____

(Signature of Bidder / Proxy /) _____

Authorised person Sign of Auction Officer

Name: _____

Downloaded Application Form valid only on payment of Rs. 10,000/- brochure charges at HUDA Office, Secunderabad. All payments shall be made through Demand Draft or Banker's Cheque drawn in favour of "The Vice-Chairman, HUDA" and crossed A/c Payee. Cheques are not accepted.



**HYDERABAD URBAN
DEVELOPMENT AUTHORITY**

1-8-323, Pargah Palace, Opp. Police Lines, Masoolpura, Secunderabad-500 065
Email: hyd2_hudahyd@sanchalnet.in, goldenmile@hudahyd.org, web@huda.org
Tel: +91-40-2730 5371, 2730 0125, 267127 Fax: +91-40-2730 6267, 2730 2201