


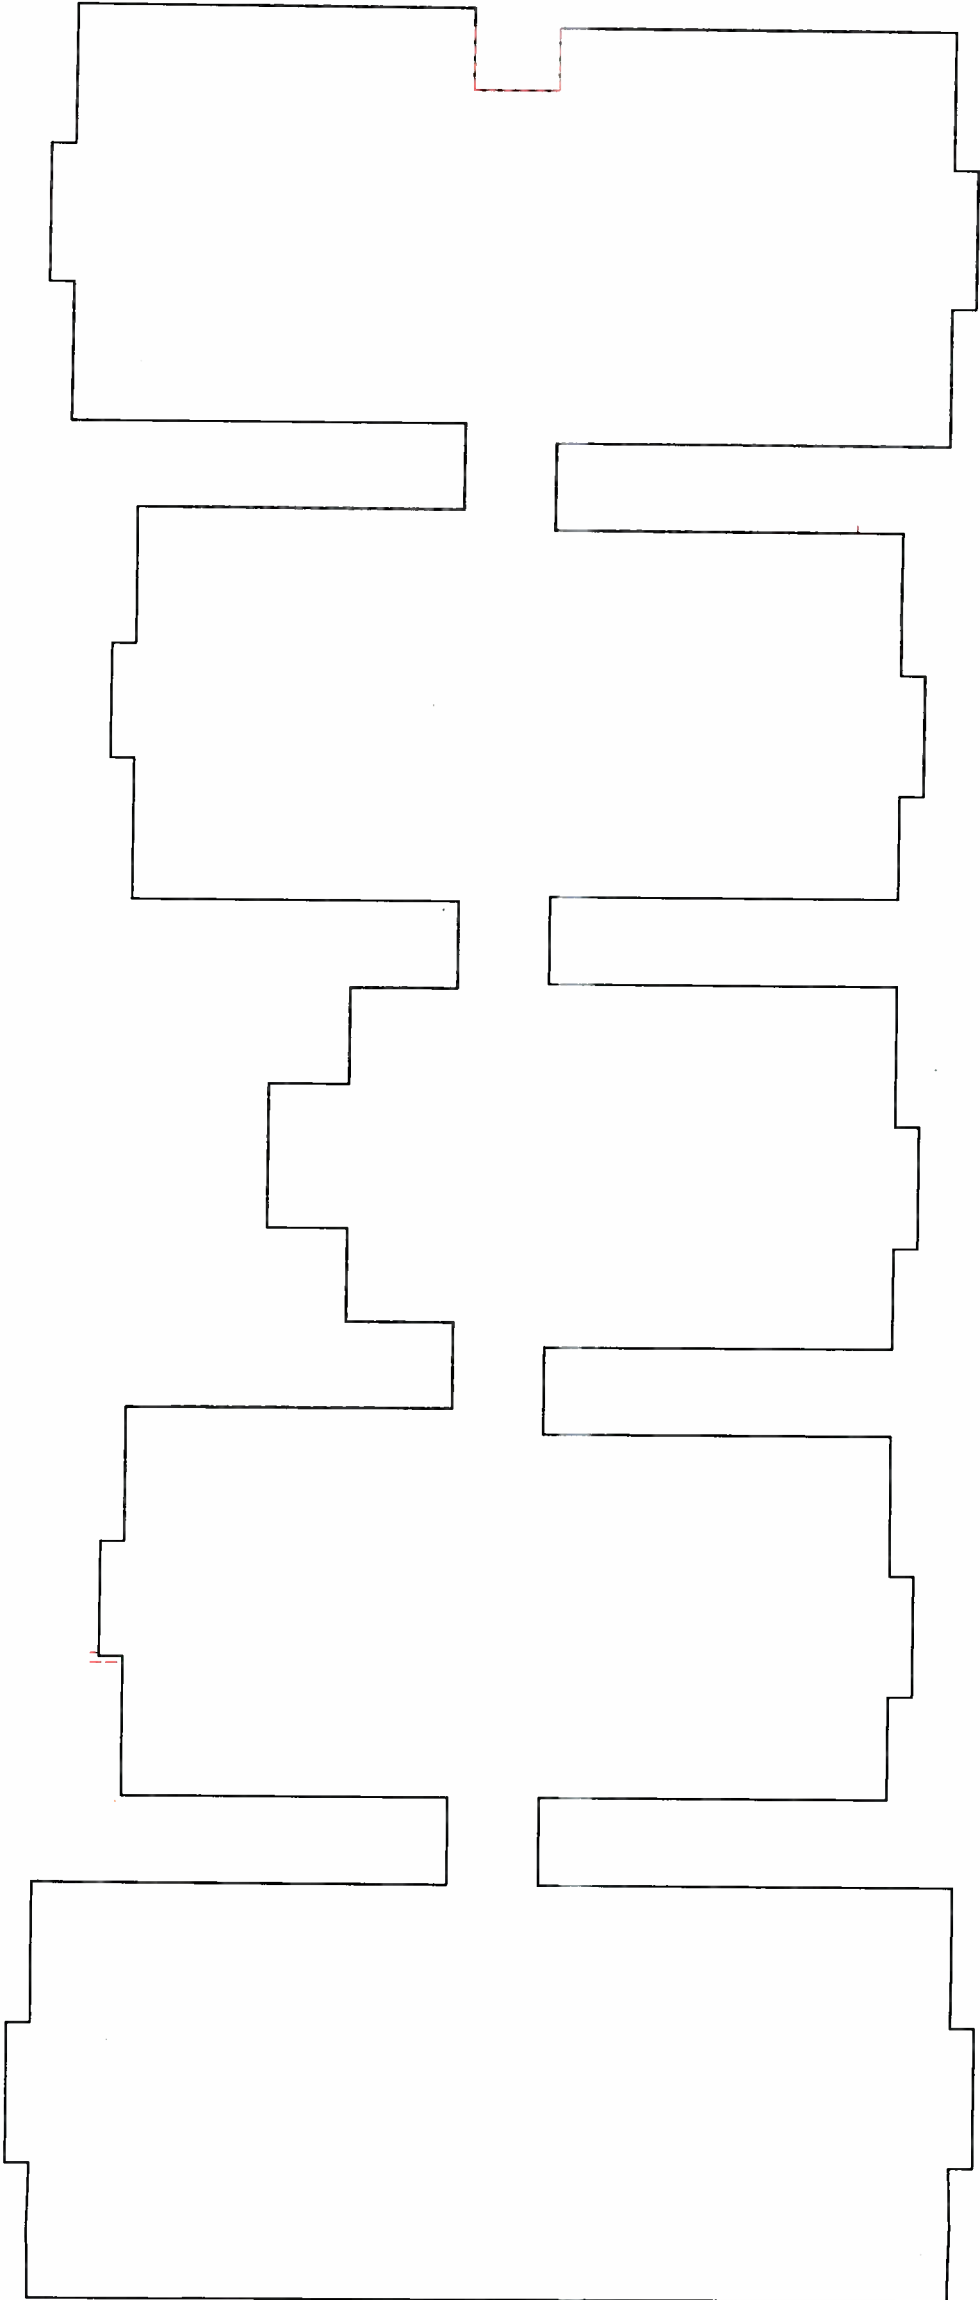

As per Sanctioned Plan

As per Existing position on site



PLAN SHOWING THE EXISTING G-BLOCK PLAN SUPERIMPOSED ON THE GHMC APPROVED PLAN FOR GROUP HOUSING SCHEME IN SY. NOS. 193, 194 & 195 OF KAPRA VILLAGE, GHMC KAPRA CIRCLE, HYDERABAD RANGA REDDY DIST.

DEVELOPERS:

M/s. VISTA HOMES
Represented by its Managing Partner
Sri. Saham Modi S/o. Sri. Satish Modi


OWNERS SIGNATURE


VISTA HOMES
Managing Director

BUILDERS SIGNATURE


FOR MODI PROPERTIES PVT. LTD.
Managing Director

ARCHITECTS SIGNATURE


PRAITHI:AA K. S. ARCHITECT
ARCHITECT
CA/2007/39649