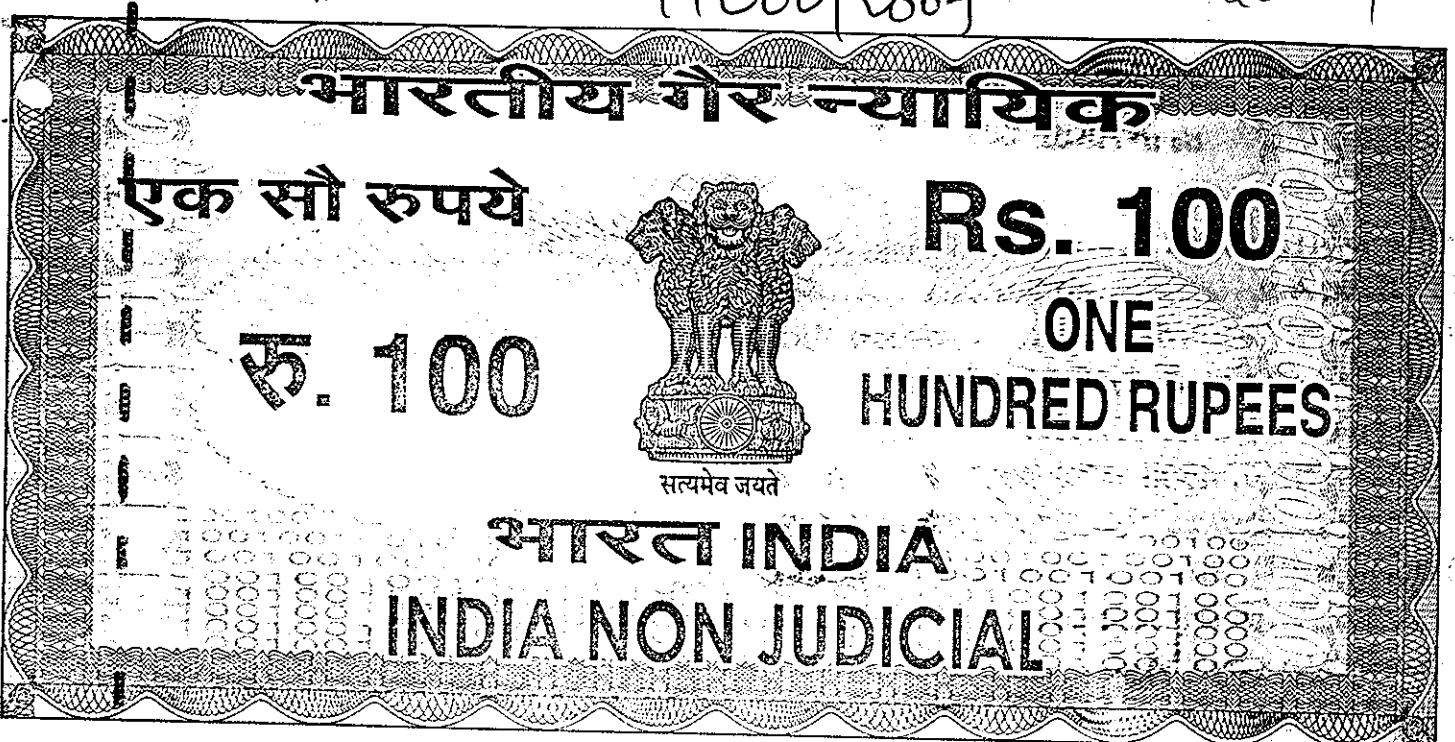


11200

11000/2007

22-504



ఆంధ్ర ప్రదేశ్ ఆంధ్ర ప్రదేశ్ ANDHRA PRADESH

22/9/07
 22/9/07
 100/-
 Jee
 S. No. 22/9/07
 Date 22/9/07
 Value 100/-
 Issued to Venkatesh
 by A. Rao
 for Whom Paramount Builders

L. Chinn
 H 385365
 LEELA G CHIMALG!
 STAMP VENDOR
 No. 02/2007
 5-4-76/A, (Cellar, Rangunt
 SECUNDERABAD 500 003

AGREEMENT FOR CONSTRUCTION

This Agreement for Construction is made and executed on this the 7th day of September 2007 at Secunderabad by and between:

M/S. PARAMOUNT BUILDERS, a registered partnership firm having its office at 5-4-187/3&4, II Floor, M. G. Road, Secunderabad 500 003, represented by its Managing Partner Mr. Soham Modi, S/o. Sri Satish Modi, aged about 37 years Occupation: Business and its partner Mr. Samit Gangwal S/o. Mr. S. K. Gangwal, aged about 34 year, Occupation: Business, hereinafter referred to as the Builder (which term shall mean and include its successors in office, administrators, executors / nominees / assignee etc.)

AND

MR. VIVEK CHANDRA PRAKASH JOSHI, SON OF MR. CHANDRA PRAKASH, aged about 29 years, residing at Plot No. 63, Arvind Nagar, Domalguda, Hyderabad - 500 029, hereinafter referred to as the Buyer (which term shall mean and include his her heirs, legal representatives, administrators, executors, successor in interest, assignee, etc).

270
550
45

For Paramount Builders

 Partner

For Paramount Builders

 Partner

వస్తువులము 2007 వ సం॥ పు.....
 దస్తావేజు మొత్తము కాగితముల సంఖ్య.....
 ఈ కాగితము వరుస సంఖ్య.....

2007 వ సం॥ నెల.....7.....వ తేది
 1929 వ. కా.శ. సం॥ మాసము.....16.....వ తేది
 పగలు.....మరియు.....గంటల మధ్య
 కామింస్ డి. రిజిస్ట్రారు ఆఫీసులో
 శ్రీ/శ్రీమతి.....
 రిజిస్ట్రేషన్ చట్టము, 1908 లోని సెక్షన్ 32 - ఎ ను
 అనుసరించి సమర్పించవలసిన ఫోటో గ్రాఫులు మరియు
 వేలిముద్రలలో సహా చాటివేసి రుజువు
 చేయబడినట్లు ఆమోదించినది
 ఎడమ వాటన గ్రేటు

సర్-రిజిస్ట్రార్



జులై 2007

శ్రీ/శ్రీమతి. S/o. K. P. Reddy occ. Service
 (1) 5-4-187/3 & 4, 2nd floor, Shyam mansion
 M.G. Road, Sec 10th, through attested SPA for
 Presentation of documents, vide SPA No. 1/2007
 at SRO, Shamirpet, R.R. Dist

Yash

(Vivek Chandra Prakash Joshi)
 S/o. Chandu Prakash, occ. Service
 P/o. Plot No. 63, Arvind Nagar,
 Dowlapada, Hyderabad - 500 029.



హాసందినది

1) S/o. J. Dharmraj occ. Service
 P/o. 1-10-263, New Bonnygally, Sec 10th

2) S/o. M. J. Potluri occ. Service
 P/o. 6-402, May Flower Park Malloju N4R 76

2007 వ సం॥ నెల.....7.....వ తేది సర్-రిజిస్ట్రారు
 1929 వ. కా.శ. సం॥ మాసము.....16.....వ తేది కామింస్ డి.

WHEREAS:

- A. The Buyer under a Sale Deed dated 07.09.07 has purchased a semi-finished, semi-deluxe apartment bearing no. 504 on the fifth floor in block no. '2C', admeasuring 1050 sft. (i.e. 840 sft. Of built up area & 210 sft. of common area) of super built up area in residential apartments styled as 'Paramount Residency' forming part of Sy. No. 176 situated at Nagaram Village, Keesara Mandal, R. R. District, together with:
- Proportionate undivided share of land to the extent of 68.86 sq. yds.
 - A reserved two wheeler parking for bearing no. 40 admeasuring 15 sft. of each.
 - Car parking space bearing no. 60 , admeasuring 100 sft.

This Sale Deed is registered as document no. 10999/07 in the office of the Sub-Registrar, Shameerpet. This Sale Deed was executed subject to the condition that the Buyer shall enter into a Agreement for Construction for completion of construction of the semi-finished apartment as per the agreed specifications.

- B. The Buyer is desirous of getting the construction completed with respect to the scheduled apartment by the Builder.
- C. The Buyer as stated above had already purchased the semi-finished apartment bearing no. 504, on the fifth floor in block no. '2C' and the parties hereto have specifically agreed that this construction agreement and the Sale Deed referred herein above are and shall be interdependent and co-existing agreements.
- D. The parties hereto after discussions and negotiations have reached certain understandings, terms and conditions etc., for the completion of construction of the scheduled apartment and are desirous of recording the same into writing.

NOW THEREFORE THIS AGREEMENT FOR CONSTRUCTION WITNESSETH AS UNDER THAT:

- The Builder shall complete the construction for the Buyer a semi-deluxe apartment bearing no. 504 on the fifth floor in block no. '2C', admeasuring 1050 sft. (i.e. 840 sft. Of built up area & 210 sft. of common area) of super built up area and undivided share of land to the extent of 68.86 sq. yds. A reserved parking space for two-wheeler, bearing no. 40 admeasuring 15 sft. and a reserved parking space for car bearing no. 60, admeasuring 100 sft., as per the plans annexed hereto and the specifications given hereunder for a consideration of Rs. 11,07,000/- (Rupees Eleven Lakhs Seven Thousand only).
- The Buyer shall pay to the Builder the above said consideration of Rs. 11,07,000/- (Rupees Eleven Lakhs Seven Thousand only) in the following manner:

Installment	Amount (Rs.)	Due date of payment
I	5,22,000/-	15.09.2007
II	2,20,000/-	30.10.2007
III	3,65,000/-	01.07.2008

For Paramount Builders

Partner

For Paramount Builders

Partner



Iవ పుస్తకము 2007 వ సం॥ పు..... 11000
 దస్తావేజు మొత్తము కా గిరిముల సంఖ్య..... 11
 ఈ కా గిరిము వరుస సంఖ్య..... 2

[Signature]
 సబ్-రిజిస్ట్రార్

ENDORSEMENT UNDER SECTIONS 41 AND 42 OF ACT II OF 1899

Doc No. 11000/07 Date 7.9.07
 I hereby certify that the Proper deficit Stamp duty of Rs 10,970/-
 has been levied in respect of this instrument from
 K. Prahaladkar
 on the basis of the Market Value/consideration of Rs. 11,07,000/-

SUB-REGISTRAR OFFICE
 SHAMIRPET
 Date 7.9.07

[Signature]
 Registrar/Collector
 (Under the Indian Stamp Act)

An Amount of Rs. 10970/- towards Stamp Duty including Transfer
 Duty and Rs. 1000/- towards Registration Fee was paid by the party
 through Challan Receipt Number 656488 Dated 7/9/07
 at S.B.H. Bank Thumkunta Branch

[Signature]
 Sub Registrar



Iవ పుస్తకము 2007 సం॥ (కా.శ 1929) సం॥ పు
 11000... నెంబరుగా గిరిముల చేయబడినది స్కానింగ్
 నిమిత్తం దుర్బలపత్ర సంఖ్య 1516-1-11000-2007

ఇప్పటివరకు
 2007 సం॥... నెంబరు... 7... వరకు

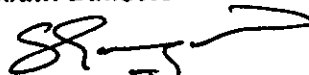
[Signature]
 సబ్-రిజిస్ట్రార్ అధికారి

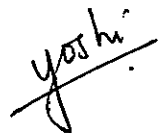
3. In case the Scheduled Apartment is completed before the scheduled date of completion / delivery mentioned in clause 10 below, the entire balance outstanding as on such date of completion shall become due and payable, notwithstanding the installments and due dates mentioned in clause 2 above. The buyer shall be liable to pay the balance outstanding within 15 days of receiving an intimation from the Vendor as to completion of the Scheduled Apartment, notwithstanding the installments and due dates mentioned above.
4. The Buyer shall be liable to pay simple interest calculated @ 1.5% per month on all delayed payments of installments. Under no circumstances shall the Buyer delay the payment of installments for more than 1 month from the due date.
5. The Buyer at his discretion and cost may avail housing loan from Bank / Financial Institutions. The Buyer shall endeavour to obtain necessary loan sanctioned within 30 days from the date of provisional booking. The Builder shall under no circumstances be held responsible for non-sanction of the loan to the Buyer for whatsoever reason. The payment of installments to the Builder by the Buyer shall not be linked with housing loan availed / to be availed by the Buyer.
6. The Buyer has handed over the vacant and peaceful possession of the semi-finished apartment bearing no. 504 on the fifth floor in block no. '2C' to the Builder for the purposes of completion of construction of the apartment.
7. The Builder shall construct the Apartment in accordance with the plans and designs and as per specifications annexed hereto. Cost of any additions and alterations made over and above the specifications at the request of the Buyer shall be charged extra.
8. The Builder shall be liable to pay all such amounts for and on behalf of the Buyer as may be required by concerned government / quasi government departments for water & electricity connections and for any other amenities. Such payments shall solely be borne by the Builder.
9. The Builder shall complete the construction of the Apartment and handover possession of the same by 1st July 2008 provided the Buyer fulfils all his obligations under this agreement. However, the Builder shall not be liable and responsible if they are unable to construct and deliver the possession of the said Apartment within the stipulated period if the construction is delayed or stopped by the reason of non-availability of essential inputs like steel, cement etc. or on account of prevention, obstruction, prohibition, ordinance, legislation and/or notification by any governmental / quasi governmental authorities and agencies on account of any other reasons which are beyond the control of the Builder like war, civil commotion etc. The Buyer shall not have any right to claim any interest, loss or damage or shall not insist for the refund of any amount till the work is completed.

For Paramount Builders


Partner

For Paramount Builders


Partner


yoshi

Iవ పుస్తకము 2007 వ సం॥ పు..... 11000
దస్తావేజు మొత్తము కా గికముల సంఖ్య..... 11.....
ఈ కా గికము వరుస సంఖ్య..... 3.....

సబ్-రిజిస్ట్రార్



10. The Builder upon completion of construction of the Apartment shall intimate to the Buyer the same at his last known address and the Buyer shall within 15 days of such intimation take possession of the Apartment provided however, that the Buyer shall not be entitled to take possession if he / she has not fulfilled the obligations under this agreement. After such intimation, the Builder shall not be liable or responsible for any loss, theft, breakages, damages, trespass and the like.
11. The Buyer upon taking possession of the apartment shall own and possess the same absolutely and shall have no claims against the Builder on any account, including any defect in the construction.
12. The Buyer upon receipt of the completion intimation from the Builder as provided above, shall thereafter be liable and responsible to bear and pay all taxes and charges for electricity, water and other services and outgoings payable in respect of the said Apartment.
13. The Builder shall deliver the possession of the completed Apartment to the Buyer only upon payment of entire consideration and other dues by the Buyer to the Builder.
14. The Buyer shall not cause any obstructions or hindrance and shall give reasonable access, permission, assistance etc. to the Builder or to his nominated contractors or their agents, nominees etc. to construct, repair, examine, survey, make such additions, alterations to the structures etc., that may be necessary for execution of the Paramount Residency project.
15. The Buyer agrees that under no circumstances including that of any disputes or misunderstandings, the Buyer shall not seek or cause the stoppage or stay of construction or related activity in the Paramount Residency project or cause any inconvenience or obstructions whatsoever. However, the claim of the Buyer against the Builder shall be restricted to a monetary claim, which shall not exceed 10% of the consideration as damages in case of any breach or violation of obligations by the Builder. This understanding is specifically reached amongst the parties for the overall interest of the other Buyers in the project and for the smooth uninterrupted execution of the works for the project as a whole.
16. It is hereby agreed and understood explicitly between the parties hereto that the Buyer shall be solely responsible for payment of any, VAT, service tax or any other similar levy that may become leviable with respect to the construction of the Apartment under this agreement, or the sale deed.
17. Any delay or indulgence on the part of the Builder in enforcing any of the terms of this agreement of forbearance or giving of time to the Buyer shall not be construed as a waiver on the part of the Builder of any breach or non compliance of any of the terms and conditions of this agreement by the Builder nor shall the same prejudice the rights of the first party in any manner.

For Paramount Builders


Partner

For Paramount Builders


Partner


Partner

1వ పుస్తకము వినియోగ క్రమము..... 1/1000
దస్తావేజు మొత్తము కొనికముల సంఖ్య..... 1/1
ఈ కొనికము పనుల సంఖ్య..... 4

సన్-రిజిస్ట్రార్

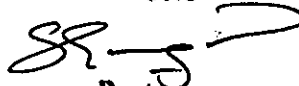


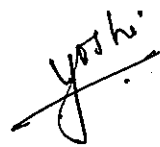
18. The Buyer hereby covenants and agrees with the Builder that if he fails to abide with the terms and conditions of this agreement, the Builder shall be entitled to cancel this agreement without any further action and intimation to the Buyer. The Builder upon such cancellation shall be entitled to forfeit a sum equivalent to 50% of the total agreed consideration as liquidated damages from the amounts paid by the Buyer to the Builder. The Builder shall further be entitled to allot, convey, transfer and assign the said Apartment to any other person of their choice and only thereafter, the Builder will refund the amounts paid by the Buyer after deducting liquidated damages provided herein.
19. It is mutually agreed upon by the parties hereto that all the terms and conditions contained in the booking form as amended from time to time shall be deemed to be the part of this agreement unless otherwise specifically waived and/or differently agreed upon in writing.
20. In case of any dispute between the parties, the matter shall be resolved by arbitration under the provisions of Arbitration and Conciliation Act, 1996. The place of arbitration shall be at Secunderabad and the proceedings shall be in English. The place of legal jurisdiction shall be at Secunderabad.
21. Wherever the Buyer is a female, the expressions 'He, Him, Himself, His' occurring in this agreement in relation to the Buyer shall be read and construed as 'She, Her, Herself'. These expressions shall also be modified and read suitably wherever the Buyer is a Firm, Joint Stock Company or any Corporate Body.
22. In the event of any changes in the terms and conditions contained herein, the same shall be reduced to writing and shall be signed by all the parties.
23. Stamp duty and Registration amount of Rs. 12,065/- is paid by way of challan no. 656488 dated 07.09.07 drawn on State Bank of Hyderabad, Tumkunta Branch, R. R. District and an amount of Rs. 11,070/- paid by the way of pay order No. 135307 dated 06.09.07 HDFC Bank, S. D. Road, Secunderabad.

For Paramount Builders


Partner

For Paramount Builders


Partner


Partner

1వ పుస్తకము బియ్యం వసం|| పు..... 11600
దస్తావేజు డిమాండ్‌ను అంగీకరించుట సంఖ్య..... 11
ఈ అంగీకరించు డిమాండ్ సంఖ్య..... 5

సబ్-రిజిస్ట్రార్



SCHEDULE 'A'
SCHEDULE OF LAND

All that the total open land being Sy. No. 176, situated at Nagaram Village, Keesara Mandal, R. R. District, admeasuring Ac. 3-04 Gts. and bounded by:

North By	Sy. Nos. 198, 182, 180 & 177
South By	Sy. Nos. 175, 174 & 167
East By	Sy. No. 159
West By	Sy. No. 198



SCHEDULE 'B'

SCHEDULE OF APARTMENT

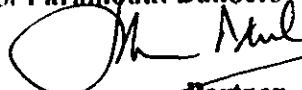
All that portion forming semi-finished semi-deluxe apartment no. 504 on the fifth floor in block no. '2C', admeasuring 1050 sft. of super built-up area (i.e., 840 sft. of built-up area & 210 sft. of common area) together with proportionate undivided share of land to the extent of 68.86 sq. yds. and a reserved parking space for two wheeler on the stilt floor bearing no. 40 admeasuring about 15 sft. and a reserved parking space for car bearing no. 60, admeasuring 100 sft., in residential apartment named as Paramount Residency, forming part of Sy. No. 176, situated at Nagaram Village, Keesara Mandal, R. R. District, marked in red in the plan enclosed and bounded as under:

North By	Open to sky
South By	Flat No. 503
East By	6' wide corridor
West By	Open to sky

WITNESSES:

1. 
2. 

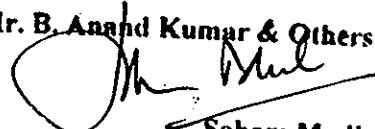
For Paramount Builders


Partner

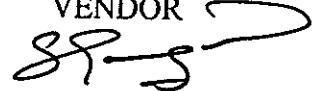
For Paramount Builders


Partner

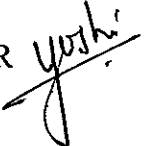
For Mr. B. Anand Kumar & Others


Soham Modi,
(GPA Holder)

VENDOR



BUYER



Iవ పుస్తకము జిరిక్ వ సం|| పు..... 11000
దస్తావేజు మొత్తము కా గికము ల సంఖ్య..... 11
ఈ కా గికము నరుస సంఖ్య..... 6

సబ్-రిజిస్ట్రార్



SCHEDULE OF SPECIFICATION FOR
COMPLETION OF CONSTRUCTION

Item	Semi-deluxe Apartment	Deluxe Apartment
Structure	RCC	RCC
Walls	4"/6" solid cement blocks	4"/6" solid cement blocks
External painting	Exterior emulsion	Exterior emulsion
Internal painting	Smooth finish with OBD	Smooth finish with OBD
Flooring - Drawing & Dining	Ceramic tiles	Marble slabs
Flooring - Bedrooms	Ceramic tiles	Marble tiles
Door frames	Wood (non-teak)	Wood (non-teak)
Doors	Panel main door, others flush doors	All panel doors
Electrical	Copper wiring with modular switches	Copper wiring with modular switches
Windows	Powder coated aluminum sliding windows with grills	Powder coated aluminum sliding windows with grills
Bathroom	Designer ceramic tiles with 7' dado	Designer ceramic tiles with 7' dado
Sanitary	Raasi or similar make	Raasi or similar make
C P fittings	Standard fittings	Branded CP Fittings
Kitchen platform	Granite tiles, 2 ft ceramic tiles dado, SS sink.	Granite slab, 2 ft ceramic tiles dado, SS sink.
Plumbing	GI & PVC pipes	GI & PVC pipes
Lofts	Lofts in each bedroom & kitchen	Lofts in each bedroom & kitchen

IN WITNESSES WHEREOF this Agreement for Construction is made and executed on date mentioned above by the parties hereto in presence of the witnesses mentioned below:

For Paramount Builders


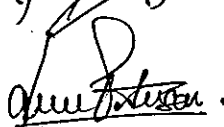

Partner

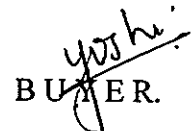
For Paramount Builders


Partner

BUILDER

WITNESS:

- 
- 


BUILDER.

Iవ పుస్తకము 2007 వ సం॥ పు..... 11600.....

దస్తావేజు నిమిత్తము ఈ గ్రామముల సంఖ్య..... 11.....

ఈ గ్రామము వరుస సంఖ్య..... 7.....

J
సబ్-రిజిస్ట్రార్



REGISTRATION PLAN SHOWING

SEMI-FINISHED FLAT NO. 504 IN BLOCK NO. '2C'

ON THE FIFTH FLOOR IN PARAMOUNT RESIDENCY

IN SURVEY NOS. 176 (PART)

SITUATED AT

NAGARAM VILLAGE, KEESARA

MANDAL, R.R. DIST.

BUILDER: M/S. PARAMOUNT BUILDERS REPRESENTED BY ITS PARTNERS

MR. SOHAM MODI, SON OF MR. SATISH MODI

MR. SAMIT GANGWAL, SON OF MR. S. K. GANGWAL

BUYER: MR. VIVEK CHANDRA PRAKASH JOSHI SON OF MR. CHANDRA PRAKASH

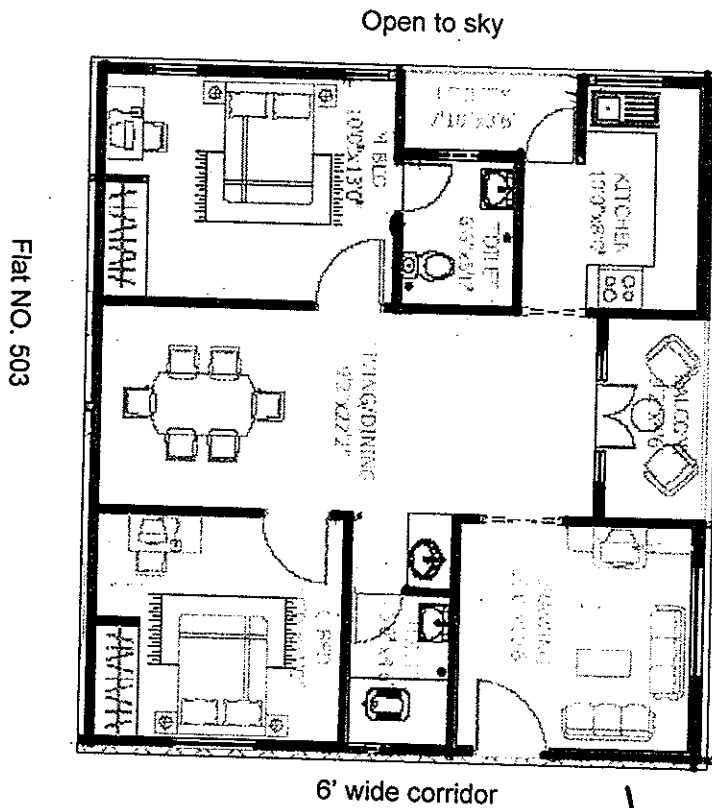
REFERENCE:
AREA: 68.86

SCALE:
SQ. YDS. OR

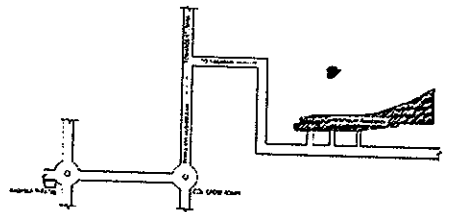
INCL: 
SQ. MTRS.

EXCL: 



Total Built-up Area = 1050 sft.
Out of U/S of Land = Ac. 3-04 Gts.



Location Map



WITNESSES:

- 
- 

For Paramount Builders


Partner

For Paramount Builders


Partner

SIG. OF THE BUILDER








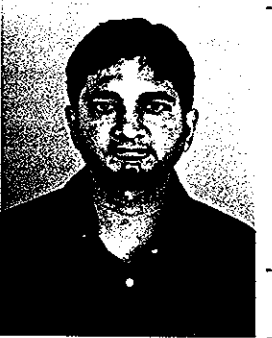

SIG. OF THE BUYER

1వ పుస్తకము 2017 వ సం॥ ప్ర..... 1600.....
దస్తావేజుల పుస్తకము లా గికముల సంఖ్య..... 11.....
ఈ లా గికము వరుస సంఖ్య..... 5.....


సబ్-రిజిస్ట్రార్

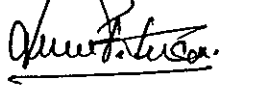


**PHOTOGRAPHS AND FINGER PRINTS AS PER SECTION 32A OF
REGISTRATION ACT, 1908.**

SL.NO.	FINGER PRINT IN BLACK (LEFT THUMB)	PASSPORT SIZE PHOTOGRAPH BLACK & WHITE	NAME & PERMANENT POSTAL ADDRESS OF PRESENTANT / SELLER / BUYER
			BUILDER : M/S. PARAMOUNT BUILDERS HAVING ITS OFFICE AT 5-4-187/3&4 II FLOOR, M. G. ROAD SECUNDERABAD - 500 003. REP. BY ITS PARTNERS 1. MR. SOHAM MODI S/O. MR. SATISH MODI
			2. MR. SAMIT GANGWAL S/O. MR. S. K. GANGWAL R/O. PLOT NO. 1211, ROAD NO. 60 JUBILEE HILLS HYDERABAD - 500 034.
			SPA FOR PRESENTING DOCUMENTS: MR. K. PRABHAKAR REDDY S/O. MR. K. PADMA REDDY (O). 5-4-187/3 & 4 II FLOOR, SOHAM MANSION M. G. ROAD, SECUNDERABAD - 500 003.
			BUYER: MR. VIVEK CHANDRA PRAKASH JOSHI S/O. MR. CHANDRA PRAKASH R/O. PLOT NO. 63 ARVIND NAGAR DOMALGUDA HYDERABAD - 500 029.

SIGNATURE OF WITNESSES:

1. 

2. 

For Paramount Builders


Partner

For Paramount Builders


Partner

SIGNATURE OF EXECUTANTS



1వ పుస్తకము 2007 వ సం॥ 11000
దస్తావేజు మొత్తము కా గిరముల సంఖ్య 11
ఈ కా గిరము పుస్తక సంఖ్య 9

బిచ్-రిజిస్ట్రార్



HOUSEHOLD CARD

Card No : PAPI 776200157
 F.P Shop No : 762

Name of Head of Household : Gangwal Samit
 పేరు : గంగవల్ గూడ

Father/Husband name : Sushil Kumar
 తండ్రి పేరు / భర్త పేరు : సుశిల్ కుమార్

Date of Birth : 20/Oct/71
 జన్మ తేదీ / పుట్టిన తేదీ : 20/10/71

Age : 35
 వయస్సు : 35

Occupation : Own Business
 వృత్తి : స్వయం వ్యాపారం

House No. : 8-2-293/82/A/1211
 ఇంట్లో నెంబర్ : 8-2-293/82/A/1211

Street : ROAD NO 60
 రోడ్ : రోడ్ నెంబర్ 60

Colony : JUBILEE HILLS
 కాలనీ : జుబిలీ హిల్స్

Ward : 8
 వార్డు : 8

Circle : Circle VII
 సర్కిల్ : సర్కిల్ 7

District : Hyderabad
 జిల్లా : హైదరాబాద్

Annual Income (Rs.) : 100,000
 ఏడాదికి ఆదాయం (రూ.) : 1,00,000

LPG Consumer No. (1) : 620316(Single)
 లిగ్గింగ్ గ్యాస్ కనెక్షన్ నెంబర్ (1) : 620316 (సింగిల్)

LPG Dealer Name (1) : B S Enterprises.HPC
 లిగ్గింగ్ గ్యాస్ డీలర్ పేరు (1) : B S Enterprises.HPC

LPG Consumer No. (2) : 1805/Double
 లిగ్గింగ్ గ్యాస్ కనెక్షన్ నెంబర్ (2) : 1805 (డబుల్)

LPG Dealer Name (2) : Venkata Sai
 లిగ్గింగ్ గ్యాస్ డీలర్ పేరు (2) : Venkata Sai



Family Members Details

S.No	Name	Relation	Date of Birth	Age
2	Arpita	Wife	25/11/72	34
3	Samsah	Son	29/07/00	6

DPL No 102
 Jubilee Hills club.
 Jubilee Hills

27/01/2006
 డి.ఎ.సి. ఆఫీసర్ / డి.ఎ.సి. ఆఫీసర్
 D. Incharge

INDIAN UNION DRIVING LICENCE
ANDHRA PRADESH

DRIVING LICENCE
 DLDAP01191822002

PRABHAKAR REDDY K
 K PRAKASH REDDY
 2-3-6011111111
 JAISANKAR SARDEN
 AMBERNATH
 HYDERABAD

30/07/2002 DUPLICATE

Licensing Authority
 P.T.A. HYDERABAD

For Paramount Builders

 Partner

PERMANENT ACCOUNT NUMBER
 ABMPM6725H

TYPE / NAME
 SOHAM SATISH MODI

FIRST NAME / FATHER'S NAME
 SATISH MANILAL MODI

DATE OF BIRTH / DATE OF BIRTH
 10-10-1969

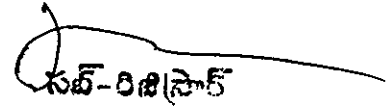
CHIEF COMMISSIONER OF INCOME-TAX, Andhra Pradesh

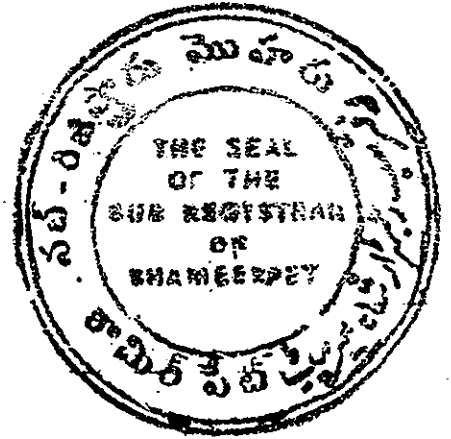
SIGNATURE

For Paramount Builders

 Partner

Iవ పుస్తకము 2007 వ సం॥ పు..... 11000.....
దస్తావేజు మొత్తము కా గితముల సంఖ్య..... 11.....
ఈ కా గితము వరుస సంఖ్య..... 10.....


సబ్-రిజిస్ట్రార్





Family Members Details

S.No	Name	Relationship	Date of Birth	Age
1	Sonali	Wife	17/07/82	24



[Signature]
SPL Genl. In-Charge

HOUSEHOLD CARD

CARD No. *[illegible]*
 P.P. Shop No. *[illegible]*
 Name of Head of Household *[illegible]* Male Female
 Aadhar No. *[illegible]*
 Father/Husband name: Chandramohan
 Date of Birth: 19/08/1977
 Age: 39
 Occupation: Employee-Private
 House No. *[illegible]*
 Street: *[illegible]*
 Colony: ARVIND NAGAR
 Ward: *[illegible]*
 Circle: *[illegible]*
 District: *[illegible]*
 Annual Income (INR): *[illegible]*
 LPG Cylinder No. *[illegible]*



Iవ పుస్తకము 2007 వ సం॥ ఫు..... 1600
దస్తావేజు మొత్తము కాగితముల సంఖ్య... 11
ఈ కాగితము వరుస సంఖ్య..... 11

సబ్-రిజిస్ట్రార్

