



MAYFLOWER PLATINUM

Survey no. 82/1, Mallapur, Hyderabad – 500 076.
Owned & Developed by: M/s. Modi Properties Pvt. Ltd.
Head office; 5-4-187/3&4 M G Road Secunderabad.

Details of Additions & Alterations

Flat No	607	Block no.	'A'
Flat Area	1800 sft	Type	Deluxe / Luxury
Buyer Name	P Shailaja /Yanamandra Mahesh		
Phone No.	9989086492/9160496922	Email	

I hereby confirm that I have given the details of the minor additions and alterations that are required in the above referred flat in the pages attached herein. Please complete the changes suggested by me. I agree to pay the charges, if any, for the additions and alterations that I have asked you to make, as per the rates suggested by you. I shall deliver all the materials that are required to be provided by me at the site on or before _____. In case I fail to deliver these items to the site by the specified date, you may complete the works in the flat as per the standard items provided by you.

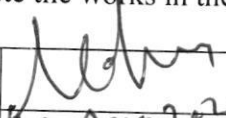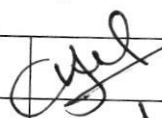Buyers sign		Engg. Sign	
Date:	18 Aug 2020 (Signed date)	Date	18/8/20

Note:

1. Colour shades of paints may vary from batch to batch & company to company. The Builder will not take responsibility of quality of work for dark shades especially green & blue.
2. Shade / colour of natural material like marble and granite can't be guaranteed and may vary from lot to lot. Cracks like appearance in marble is a natural feature and Builder shall not be responsible for repairs or replacement.
3. Availability of bathroom or flooring tiles of the same type /colour/make can not be guaranteed and closest possible type/colour/make may be used in its place.
4. No further change shall be permitted from this day.
5. Please sign on all pages.


18/8/2020 (Signed date)

Buyers sign:

Engg. Sign:

Date:

11/7/2020

Choice of colours:

White wall finish

Changes in flooring:

Impossible white tile 2x2

(I will arrange).

Buyers sign:

[Signature]

Engg. Sign:

1-8 Aug 2020
[Signature]

Date:

18 Aug 2020


Changes in electrical points: (mark on plan)

As per plan

Choice of Bathroom tiles, CP fittings & Sanitary ware:

Three different types
in three bathrooms


Buyers sign:

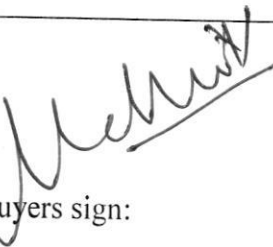

Engg. Sign:



Date:

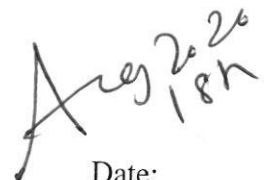

Changes in kitchen platform: (mark on plan)

As per plan


Other Changes:

Buyers sign:

Engg. Sign:


Date:

18 Aug 2020

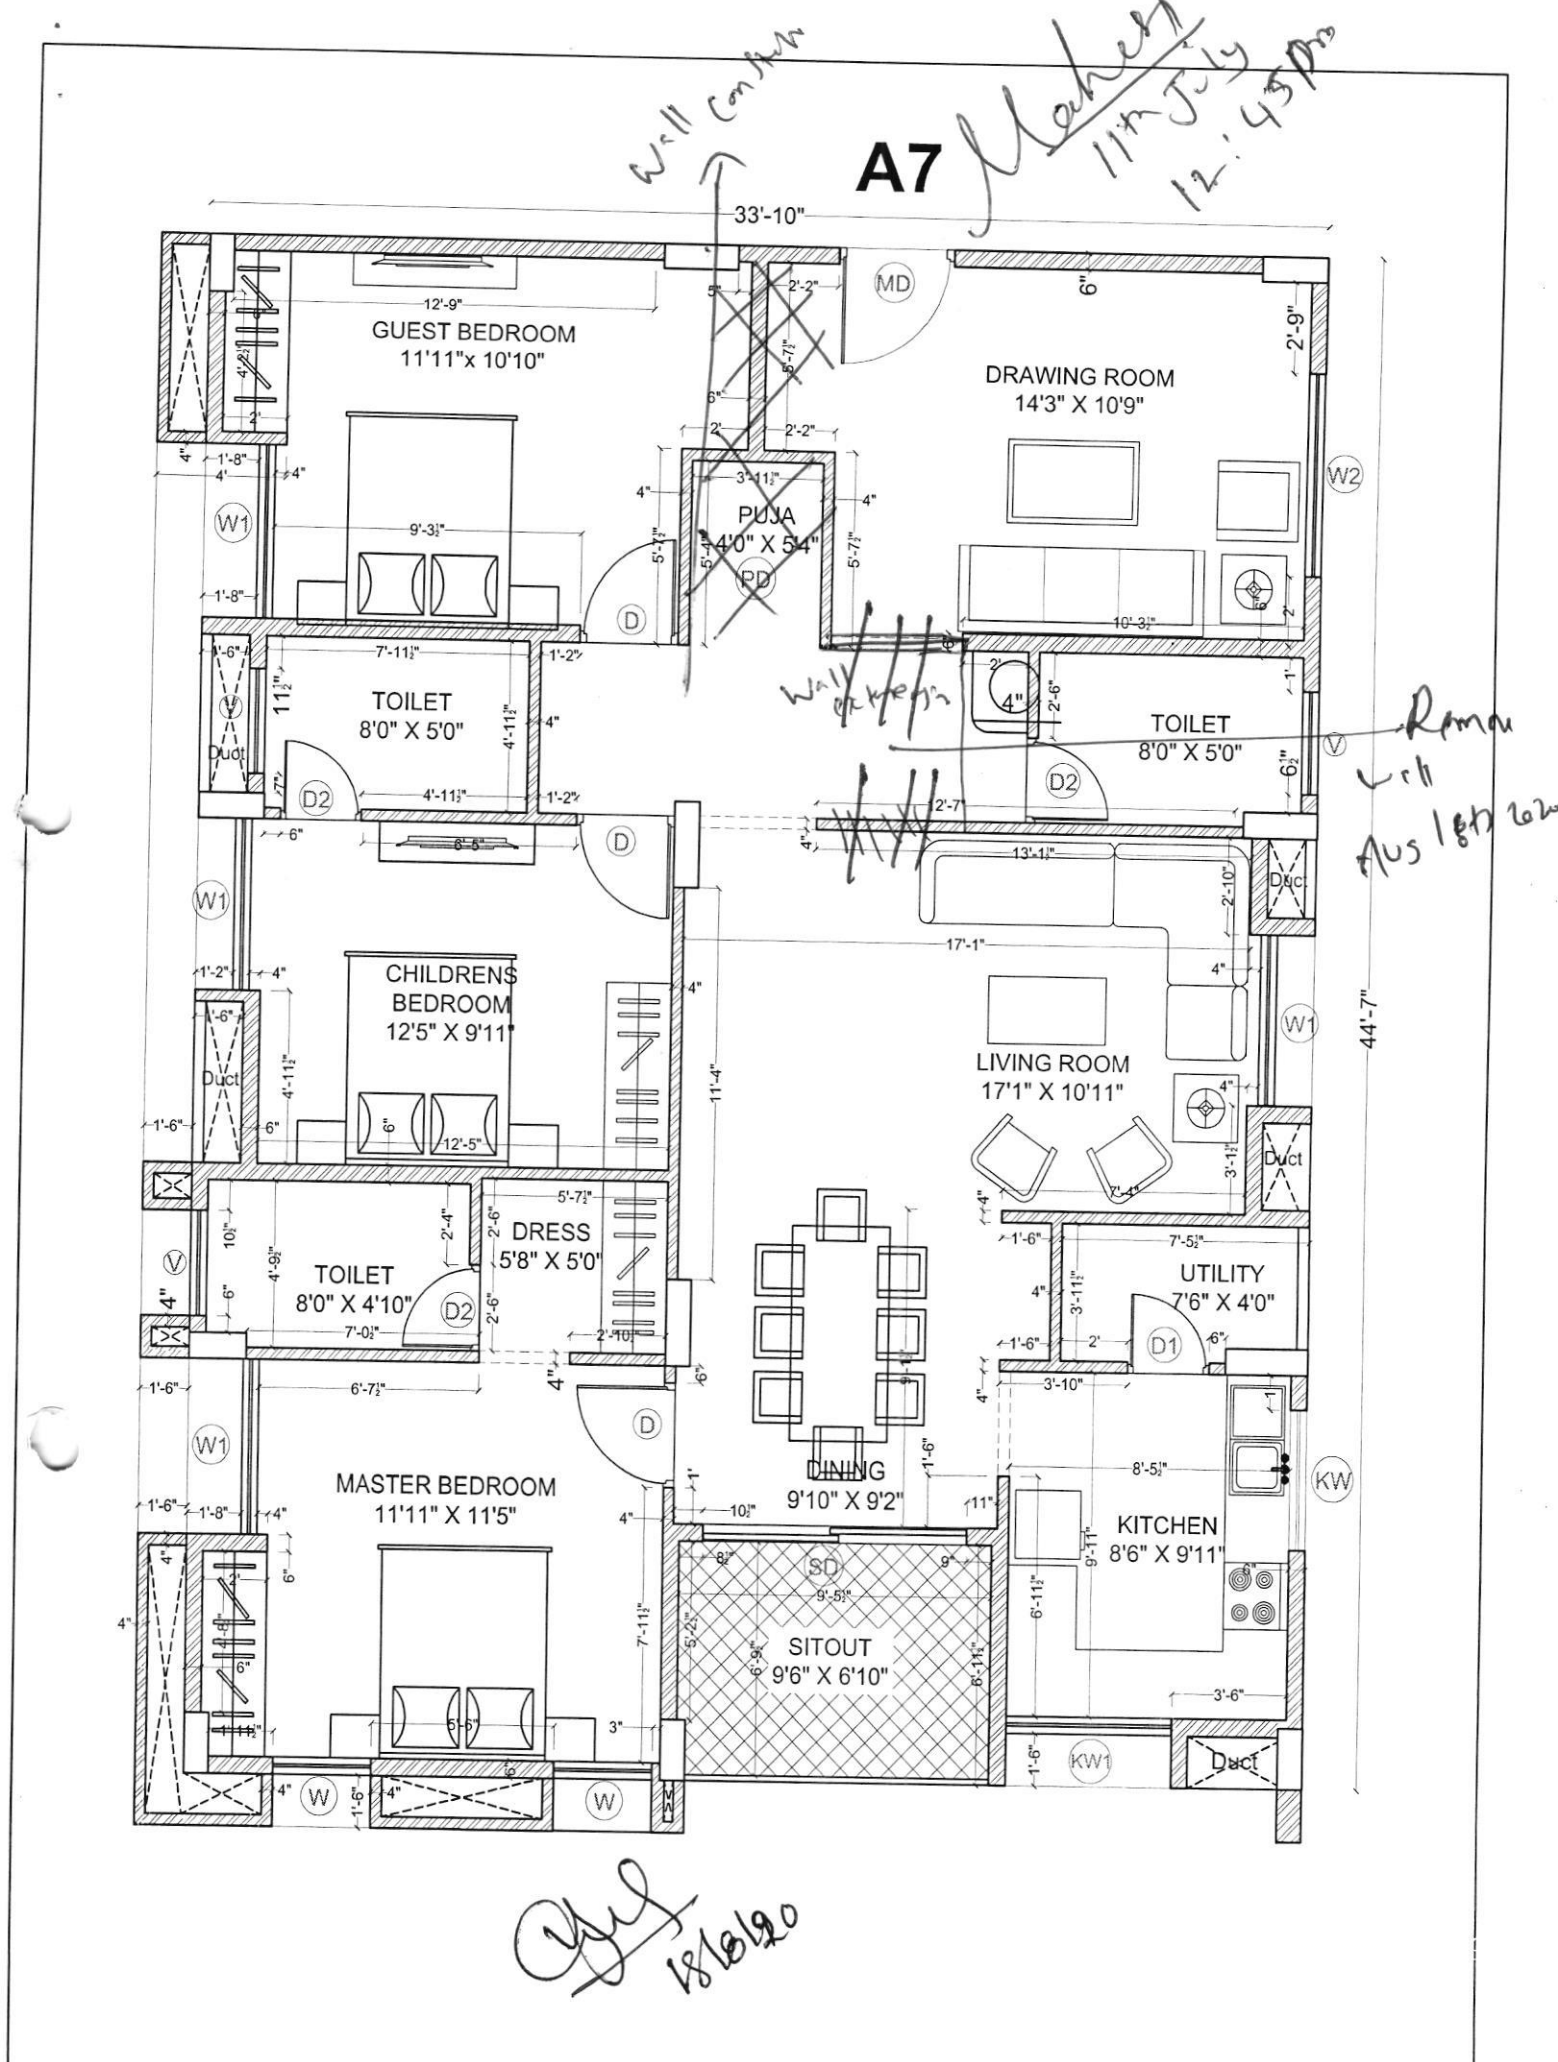

Description	Direction	Owners & Developers :	Date :	18.03.2020	Promoted by
WORKING DRAWING OF FLAT.NO.A-7		Modi Properties Pvt Ltd.	Prepared By :		Modi Properties Pvt. Ltd Phone:+91-40-66335551
		Project Name & Phase :	Approved By :	Soham Modi	
		MAYFLOWR PLATINUM	Scale :	N.T.S	

607

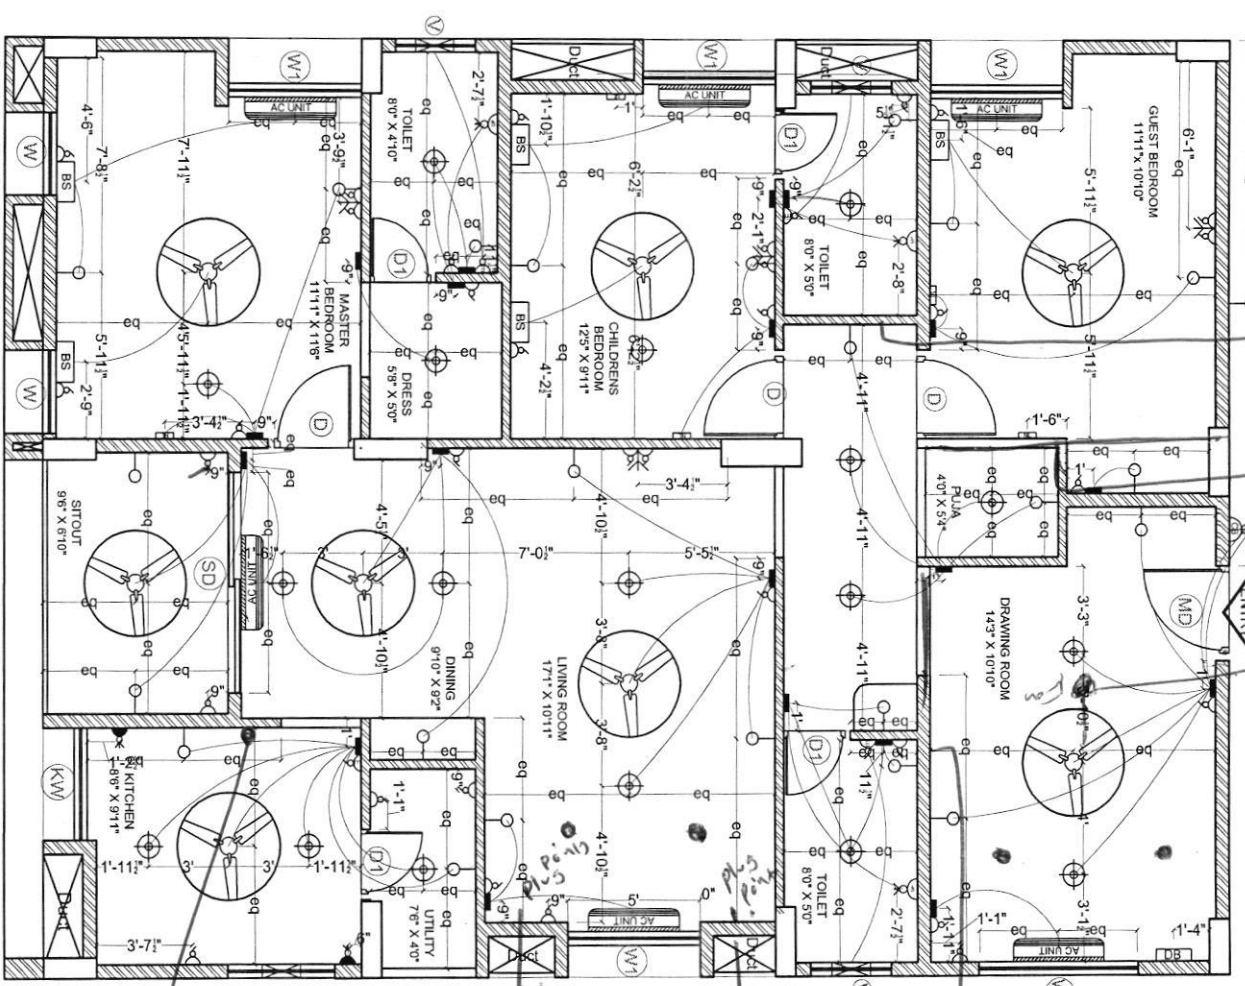

plus power
TV
12.5
0.2
FM

Iron hangers from ceilings
for swimming
TV plus power
Lehars
12.4.11
12:45pm

Fridge
plus power
12.4.11
12:45pm

ELECTRICAL LEGEND		
SYMBOL	DESCRIPTION	MOUNTING HT.
	5 amp outlet with switch on raw power	3'-6" from FFL
	Geyser Point	8'-3" from FFL
	15 amp outlet with switch on raw power (for fridge)	below counter
	Wall light	6'-6" from FFL
	Ceiling fan	ceiling ht
	TV point	3'-6" from FFL
	Telephone point	3'-6" from FFL
	LAN / Ethernet	3'-6" from FFL
	Ceiling light	ceiling ht
	Switch board	4'-6" from FFL
	Bed Side Switch board	2'-0" from FFL
	Distribution board	5'-6" from FFL
	Exhaust point	7'-6" from FFL
	AC Point	8'-0" from FFL
	AC Unit	as per standard
	Calling bell switch	4'-6" from FFL
	Calling bell	8'-0" from FFL
	Exhaust	7'-0" from FFL

Description

Direction

Owners & Developers :

Date :

02.12.2019

Promoted by

BNC Estates

Prepared By :

Modi Properties & Investments Pvt. Ltd.

ELECTRICAL PLAN OF FLAT-A7

Project Name & Phase :

Approved By :


Phone: +91-40-66335551



Mayflower Grande

Scale :

N.T.S

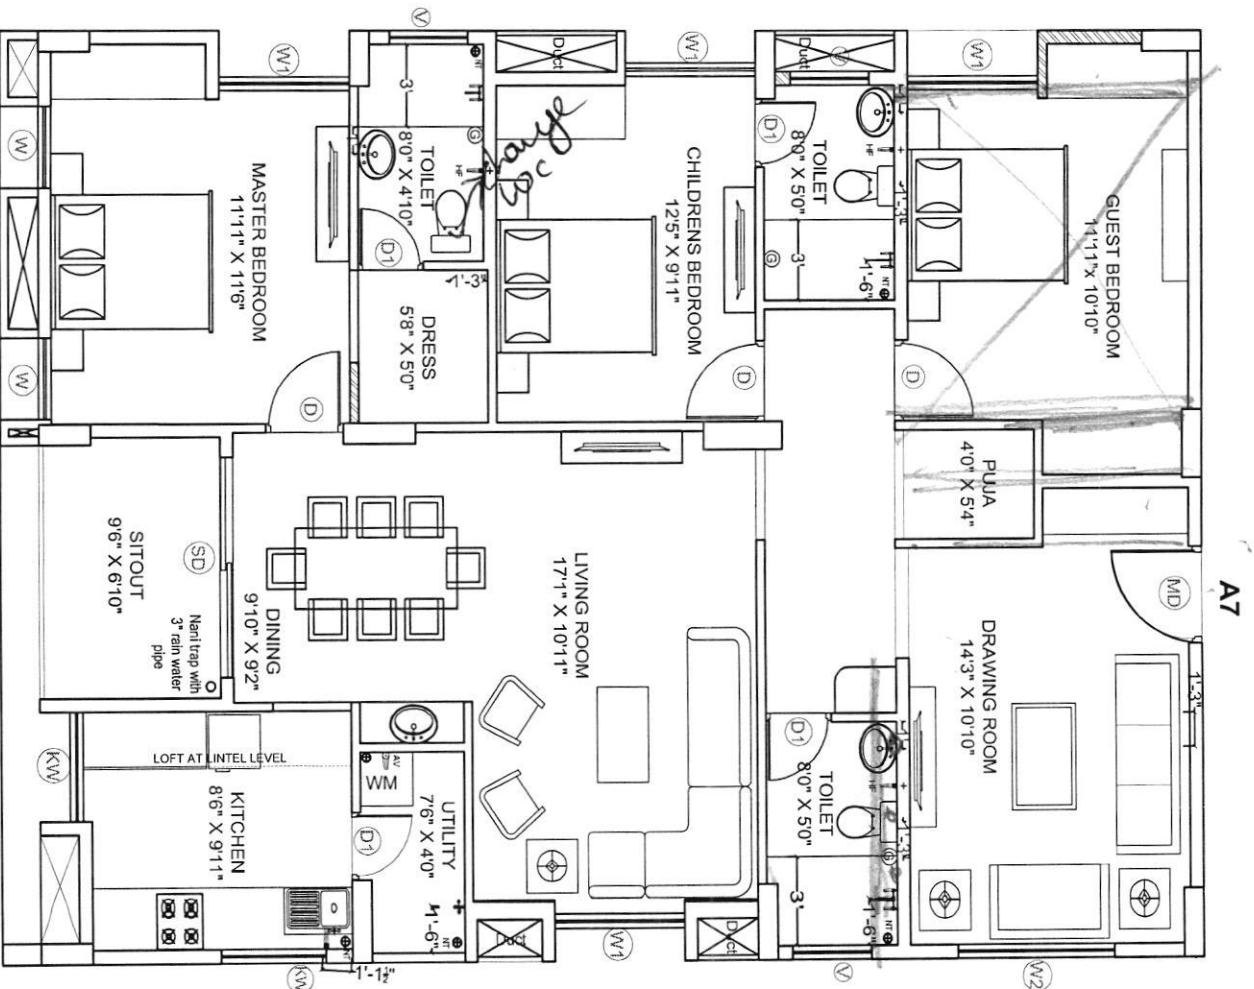

[Handwritten signature]



LEGEND	
	HEAT TH FAUCET
	ANGLE VALVE
	NANI TRAP
	3" RAIN WATER PIPE
	GEYSER POINT
	WALL MIXTURE
	TAP / LONG BODY

Description		Direction	Owners & Developers :		Date :	Promoted by	
PLUMBING PLAN OF A7		N	Modi Properties Pvt. Ltd.	Prepared By :	09.01.2020	Modi Properties & Investments Pvt. Ltd.	
			Project Name & Phase : Mayflower Platinum	Approved By :		Soham Modi	
				Scale :		N.T.S	
						Phone: +91-40-66335551	