

MAYFLOWER PLATINUM



Survey no. 82/1, Mallapur, Hyderabad – 500 076.
Owned & Developed by: M/s. Modi Properties Pvt. Ltd.
Head office; 5-4-187/3&4 M G Road Secunderabad.

(Thursday)

Details of Additions & Alterations

Flat No	702	Block no.	'A'
Flat Area	1500 sft	Type	Deluxe / ☒ Luxury
Buyer Name	Shaik Shabana Begum		
Phone No.	9246188660/9492562706	Email	

I hereby confirm that I have given the details of the minor additions and alterations that are required in the above referred flat in the pages attached herein. Please complete the changes suggested by me. I agree to pay the charges, if any, for the additions and alterations that I have asked you to make, as per the rates suggested by you. I shall deliver all the materials that are required to be provided by me at the site on or before _____. In case I fail to deliver these items to the site by the specified date, you may complete the works in the flat as per the standard items provided by you.

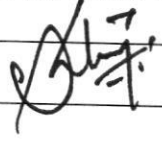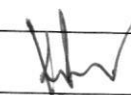Buyers sign		Engg. Sign	
Date:		Date	22/2/2021

Note:

1. Colour shades of paints may vary from batch to batch & company to company. The Builder will not take responsibility of quality of work for dark shades especially green & blue.
2. Shade / colour of natural material like marble and granite can't be guaranteed and may vary from lot to lot. Cracks like appearance in marble is a natural feature and Builder shall not be responsible for repairs or replacement.
3. Availability of bathroom or flooring tiles of the same type /colour/make can not be guaranteed and closest possible type/colour/make may be used in its place.
4. No further change shall be permitted from this day.
5. Please sign on all pages.

Buyers Sign:



Engg. Sign:



Date:

22/2/2021

Choice of colours:

- Same A A-105


Changes in flooring:

- All rooms 20 x 20
Kitchen 10 x 10

Buyers sign:



Engg. Sign:

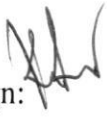

Date:

22/2/2021

Changes in electrical points: (mark on plan)



Choice of Bathroom tiles, CP fittings & Sanitary ware:

① Bathroom Same as A-105 Tiles

Buyers sign: 

Engg. Sign: 

Date: 22/2/2021

Changes in kitchen platform: (mark on plan)


Other Changes:

Buyers sign:

Engg. Sign:

Date:


22/2/2021

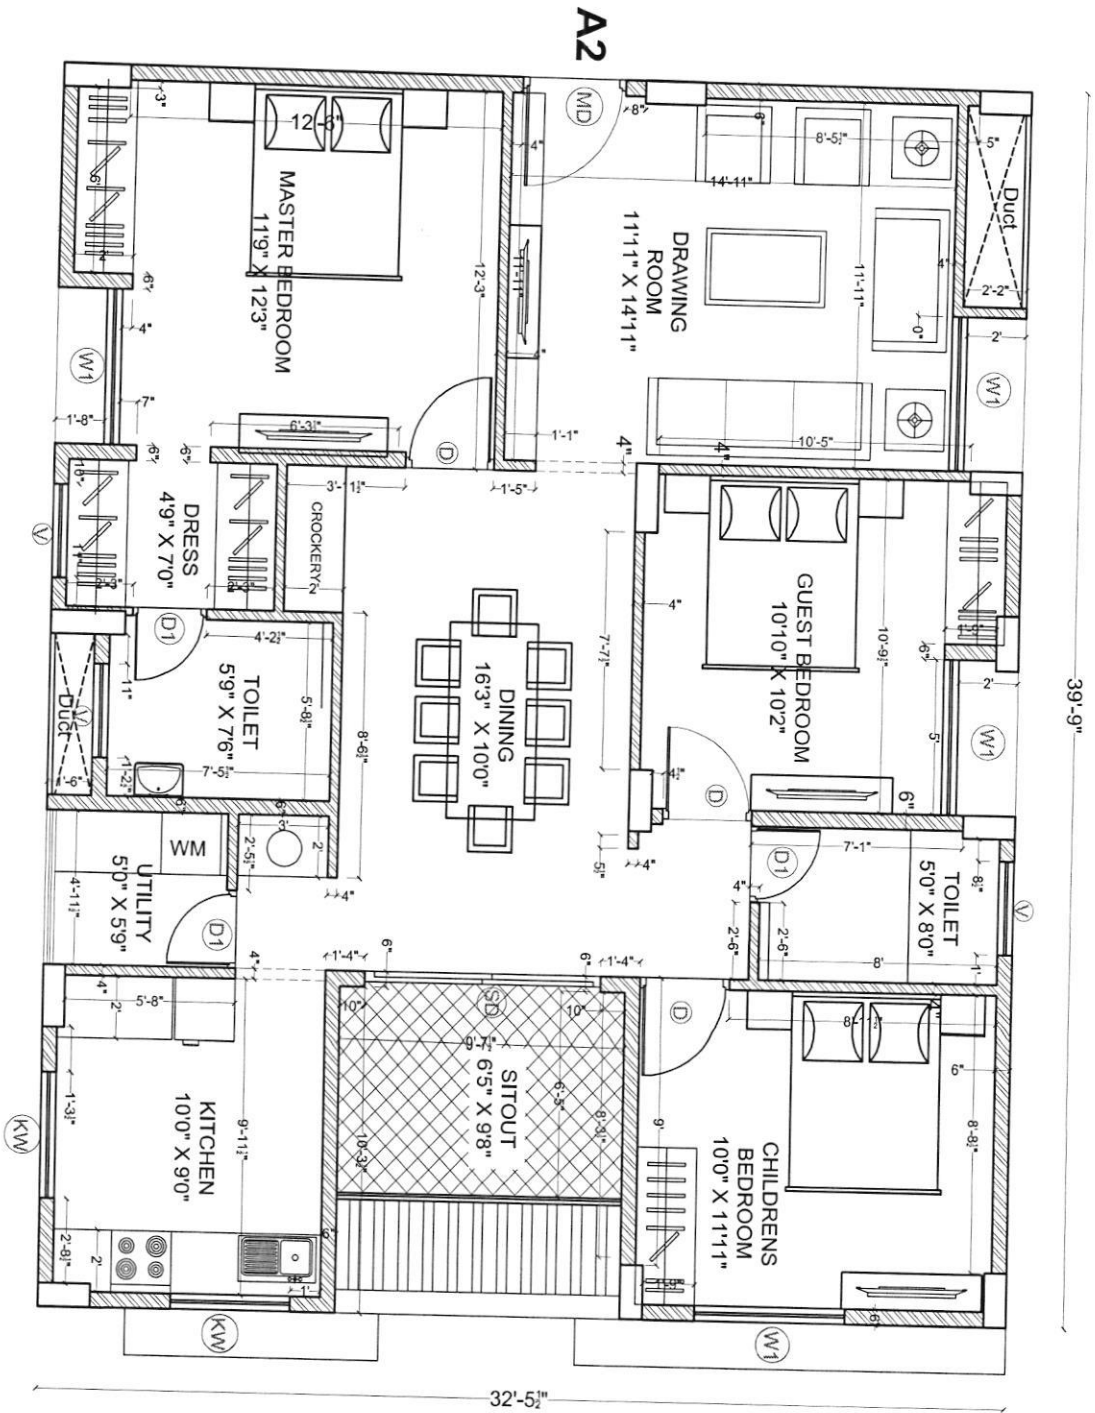

Handwritten signature


Handwritten signature

Description		Direction	Owners & Developers :		Date :	Promoted by	
WORKING DRAWING OF FLAT.NO.A-2			Modi Properties Pvt Ltd.		18.03.2020	Modi Properties Pvt. Ltd Phone:+91-40-66335551	
			Project Name & Phase :		Prepared By :		
			JAYFLOWR PLATINUM		Approved By : Sd. _____ Soham Modi N.T.S		

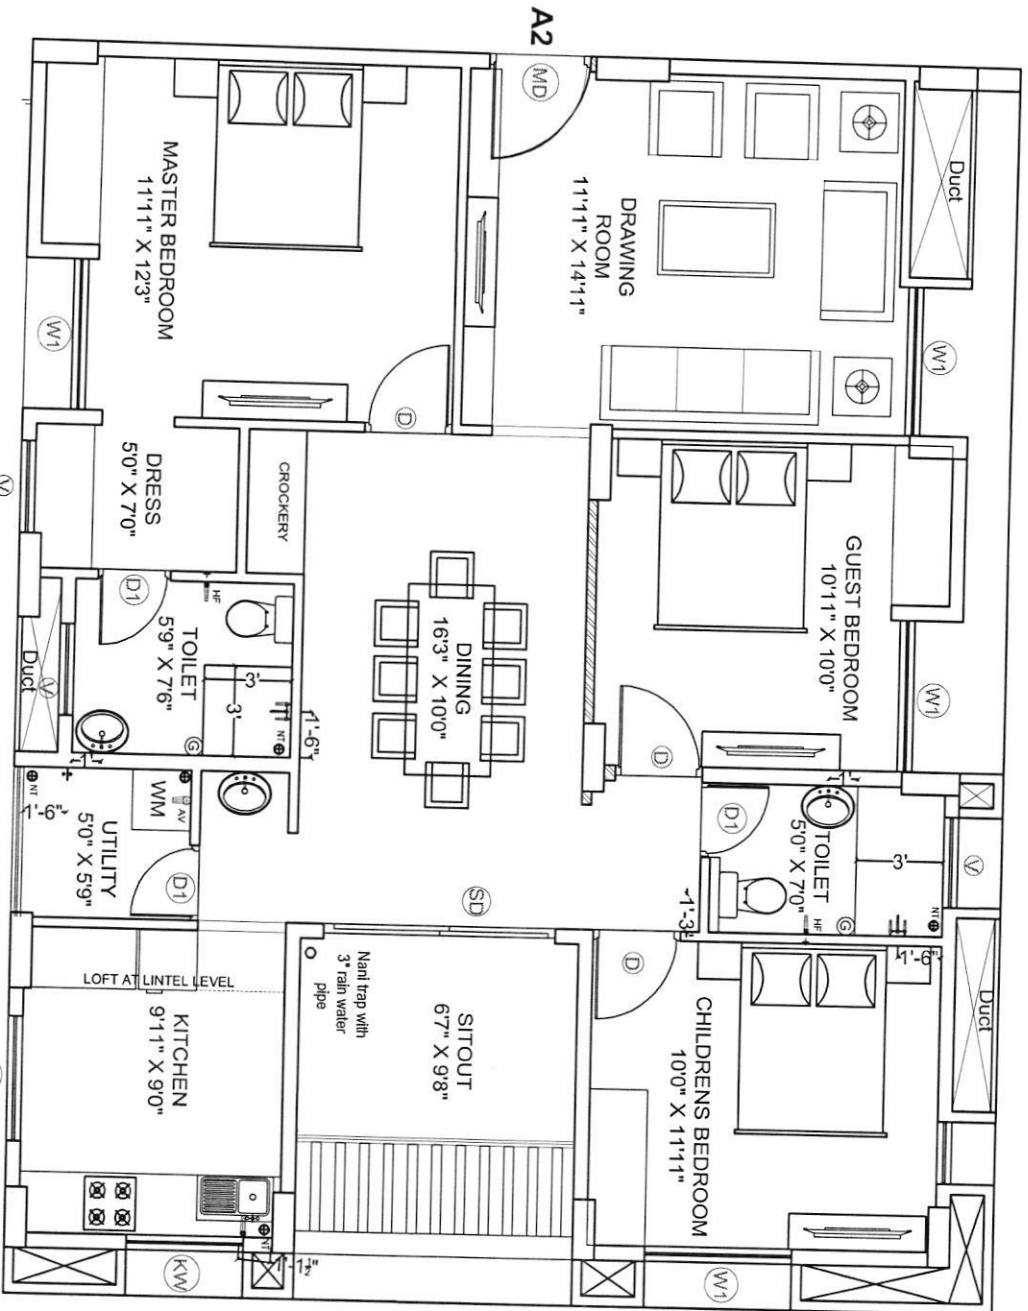

Handwritten signature and date: 12/12/22

Description		Direction	Owners & Developers :		Date :	Promoted by	
PLUMBING PLAN OF A2		N	Modi Properties Pvt. Ltd.		09.01.2020	Modi Properties & Investments Pvt. Ltd.	
			Project Name & Phase :		Approved By :	Soham Modi	
			Mayflower Platinum		Scale :	N.T.S	
						Phone: +91-40-66335551	

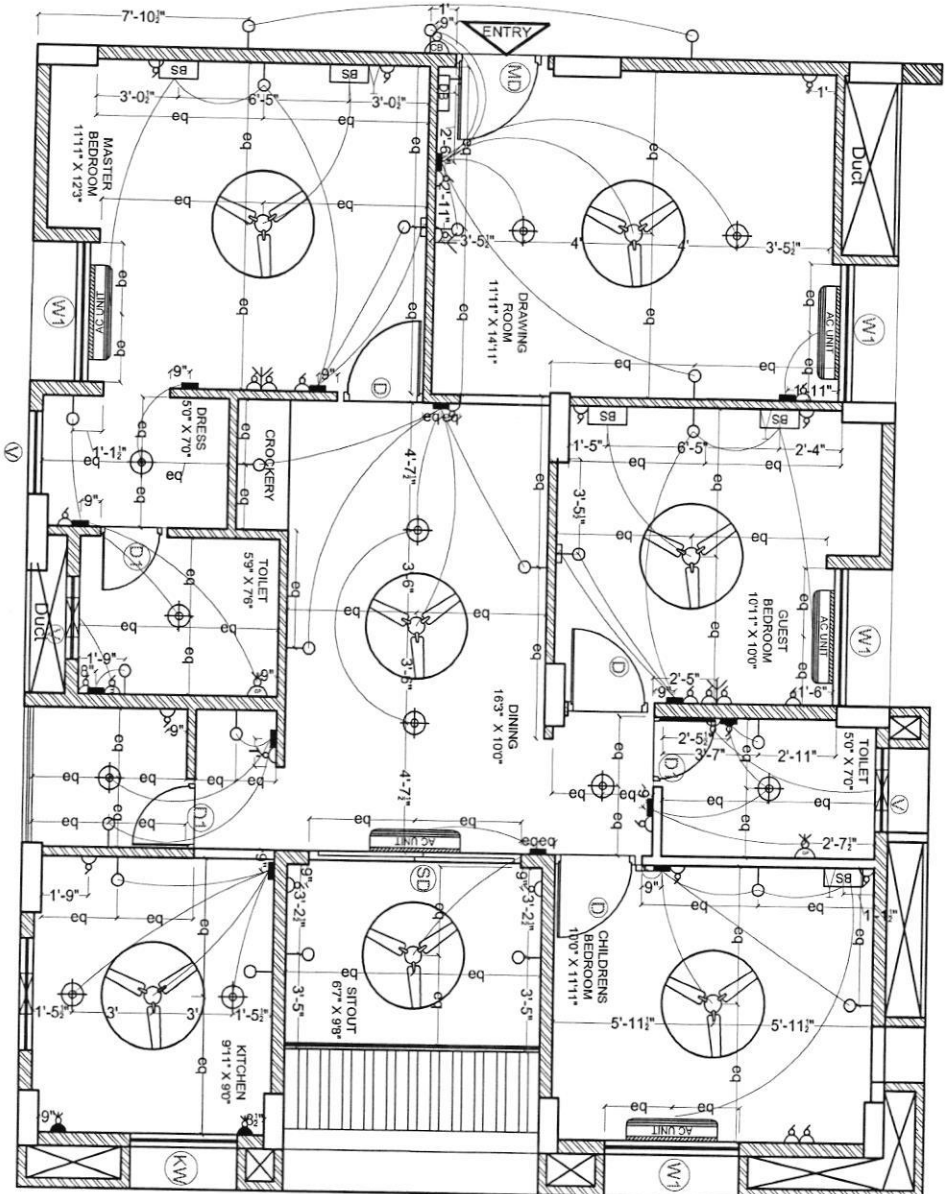

ELECTRICAL LEGEND		
SYMBOL	DESCRIPTION	MOUNTING HT.
	5 amp outlet with switch on raw power	3'-6" from FFL
	Geysers Point	8'-3" from FFL
	15 amp outlet with switch on raw power (for fridge)	below counter
	Wall light	6'-6" from FFL
	Ceiling fan	ceiling ht
	TV point	3'-6" from FFL
	Telephone point	3'-6" from FFL
	LAN / Ethernet	3'-6" from FFL
	Ceiling light	ceiling ht
	Switch board	4'-6" from FFL
	Bed Side Switch board	2'-0" from FFL
	Distribution board	5'-6" from FFL
	Exhaust point	7'-6" from FFL
	AC Point	8'-0" from FFL
	AC Unit	as per standard
	Calling bell switch	4'-6" from FFL
	Calling bell	8'-0" from FFL
	Exhaust	7'-0" from FFL

Description

Direction

Owners & Developers :

Date :

02.12.2019

Promoted by

BNC Estates

Prepared By :

Modi Properties & Investments Pvt. Ltd.

ELECTRICAL PLAN OF FLAT-A2

Project Name & Phase :

Approved By :

Phone: +91-40-66335551



Mayflower Grande

Sd/-

N.T.S

Handwritten signature and notes at the bottom right of the page.