


MAYFLOWER PLATINUM

Survey no. 82/1, Mallapur, Hyderabad – 500 076.
Owned & Developed by: M/s. Modi Properties Pvt. Ltd.
Head office; 5-4-187/3&4 M G Road Secunderabad.

Details of Additions & Alterations

Flat No	907	Block no.	'A'
Flat Area	1800 sft	Type	Deluxe / Luxury
Buyer Name	Mazahar Ali Baig Mirza / Shaik Farheen Fathima		
Phone No.	9049988064 / 7507815870	Email	MIRZAMAZAHAR@GMAIL.COM

I hereby confirm that I have given the details of the minor additions and alterations that are required in the above referred flat in the pages attached herein. Please complete the changes suggested by me. I agree to pay the charges, if any, for the additions and alterations that I have asked you to make, as per the rates suggested by you. I shall deliver all the materials that are required to be provided by me at the site on or before _____. In case I fail to deliver these items to the site by the specified date, you may complete the works in the flat as per the standard items provided by you.

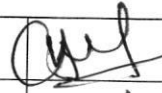Buyers sign	M. Mazahar Ali Baig	Engg. Sign	
Date:	17/10/2020	Date	17/10/20

Note:

1. Colour shades of paints may vary from batch to batch & company to company. The Builder will not take responsibility of quality of work for dark shades especially green & blue.
2. Shade / colour of natural material like marble and granite can't be guaranteed and may vary from lot to lot. Cracks like appearance in marble is a natural feature and Builder shall not be responsible for repairs or replacement.
3. Availability of bathroom or flooring tiles of the same type /colour/make can not be guaranteed and closest possible type/colour/make may be used in its place.
4. No further change shall be permitted from this day.
5. Please sign on all pages.

M. Mazahar Ali Baig,
Buyers sign:


Engg. Sign:

M/10/20
Date:

Choice of colours:

- ① Will decide later
- ② Two coats of Priming after wood work including doors.

Changes in flooring:

- ① ~~Customer~~ will ~~decide later~~
- ① All flooring 2'0" x 2'0"
- ② Kitchen default 1'0" x 1'0"

M. M. K. B. B.

Buyers sign:

Engg. Sign:

14/10/20
Date:

Changes in electrical points: (mark on plan)

Marked on plan

Choice of Bathroom tiles, CP fittings & Sanitary ware:

① Same as A-106 ✓

② Kitchen tile upto 3'0" ht dedo (no tiles in kitchen dedo)

③ Counter work basin with granite in new bathroom - customer will buy


M. Akmal H. Bg
Buyers sign:

Engg. Sign:

17/10/20
Date:

To be removed

A7

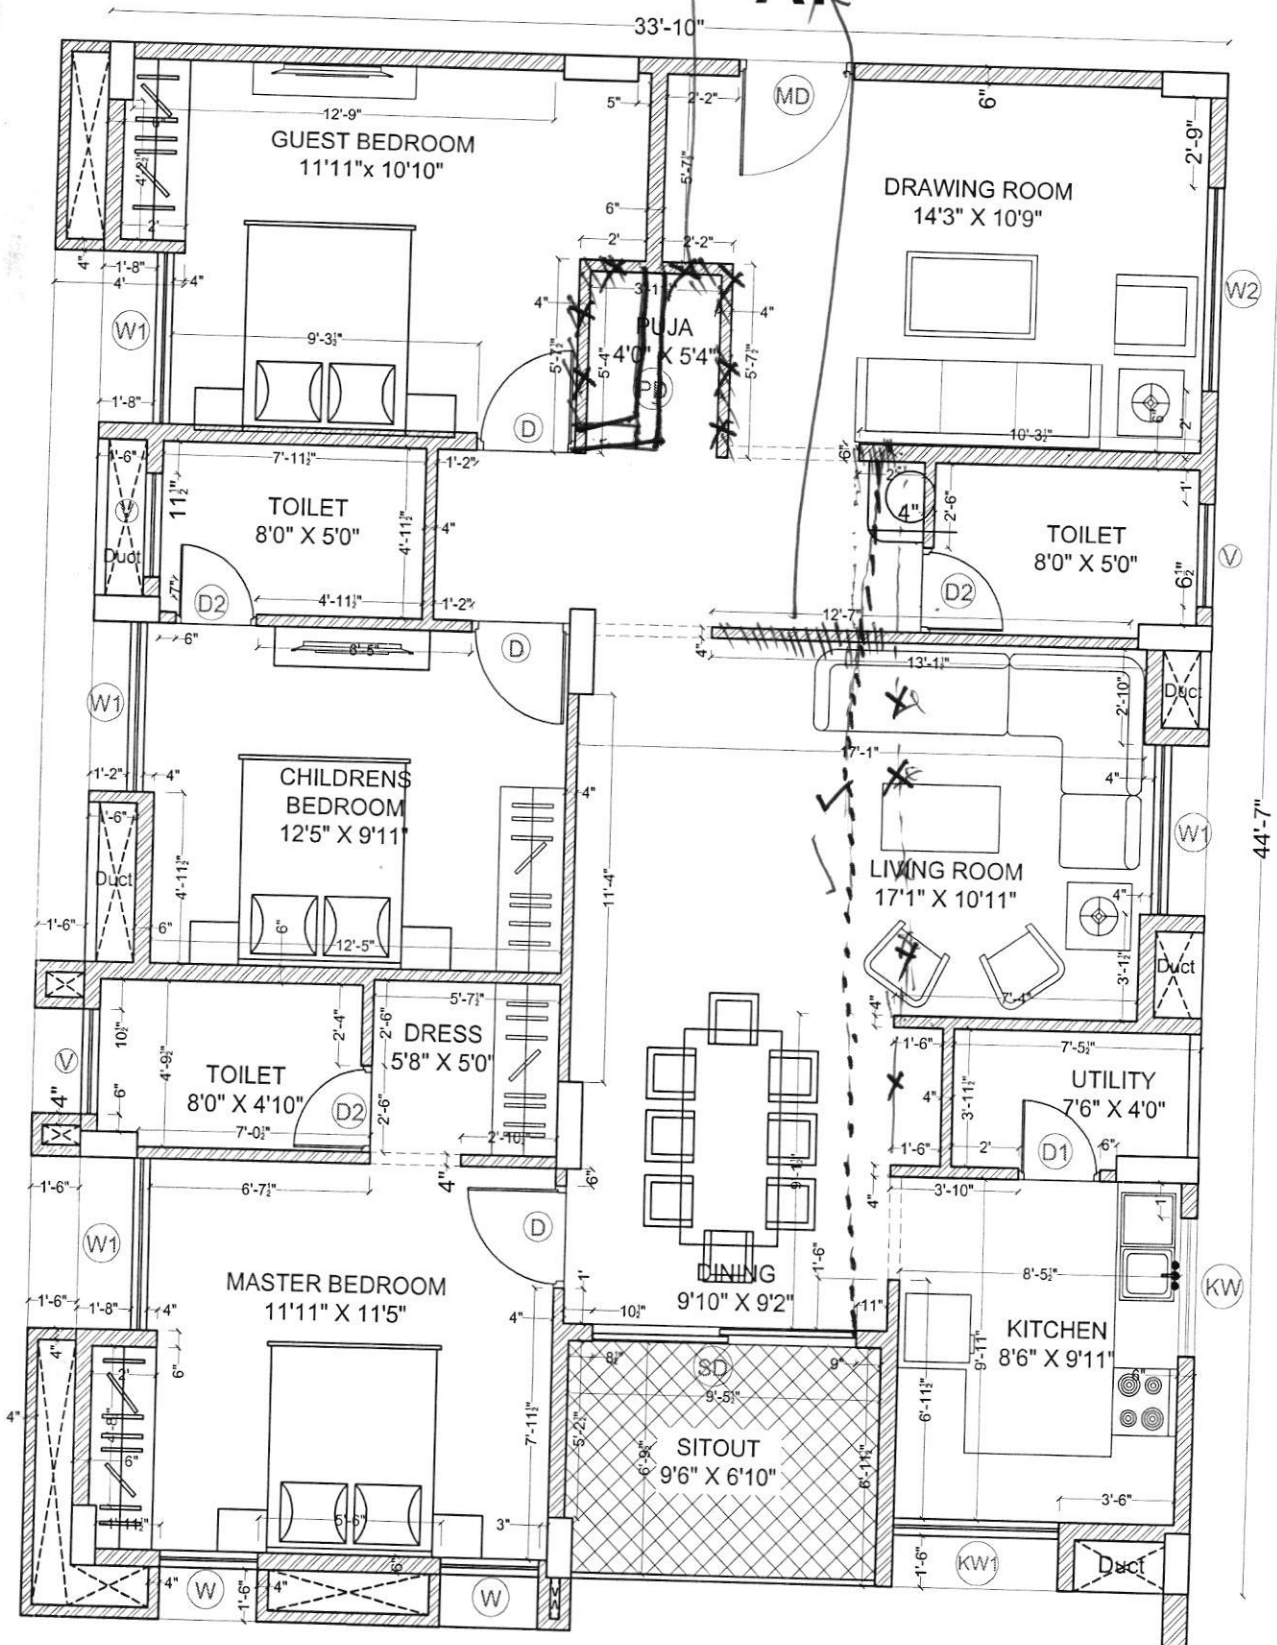

M. Mayachath Bay

17/10/20

Description	Direction	Owners & Developers :	Date :	18.03.2020	Promoted by
WORKING DRAWING OF FLAT.NO.A-7		Modi Properties Pvt Ltd.	Prepared By :		
		Project Name & Phase :	Approved By :	Soham Modi	Modi Properties Pvt. Ltd
		MAYFLOWR PLATINUM	Scale :	N.T.S	Phone:+91-40-66335551



M. Maycherle Bj

17/10/20

Direction

Owners & Developers :

Date:

02.12.2019

Promoted by

BNC Estates

Prepared By :

Project Name & Phase :


Approved By	
-------------	--

Mayflower Grande

S

NTC

**Modi Properties &
Investments Pvt. Ltd.**
Phone: +91-40-66335551

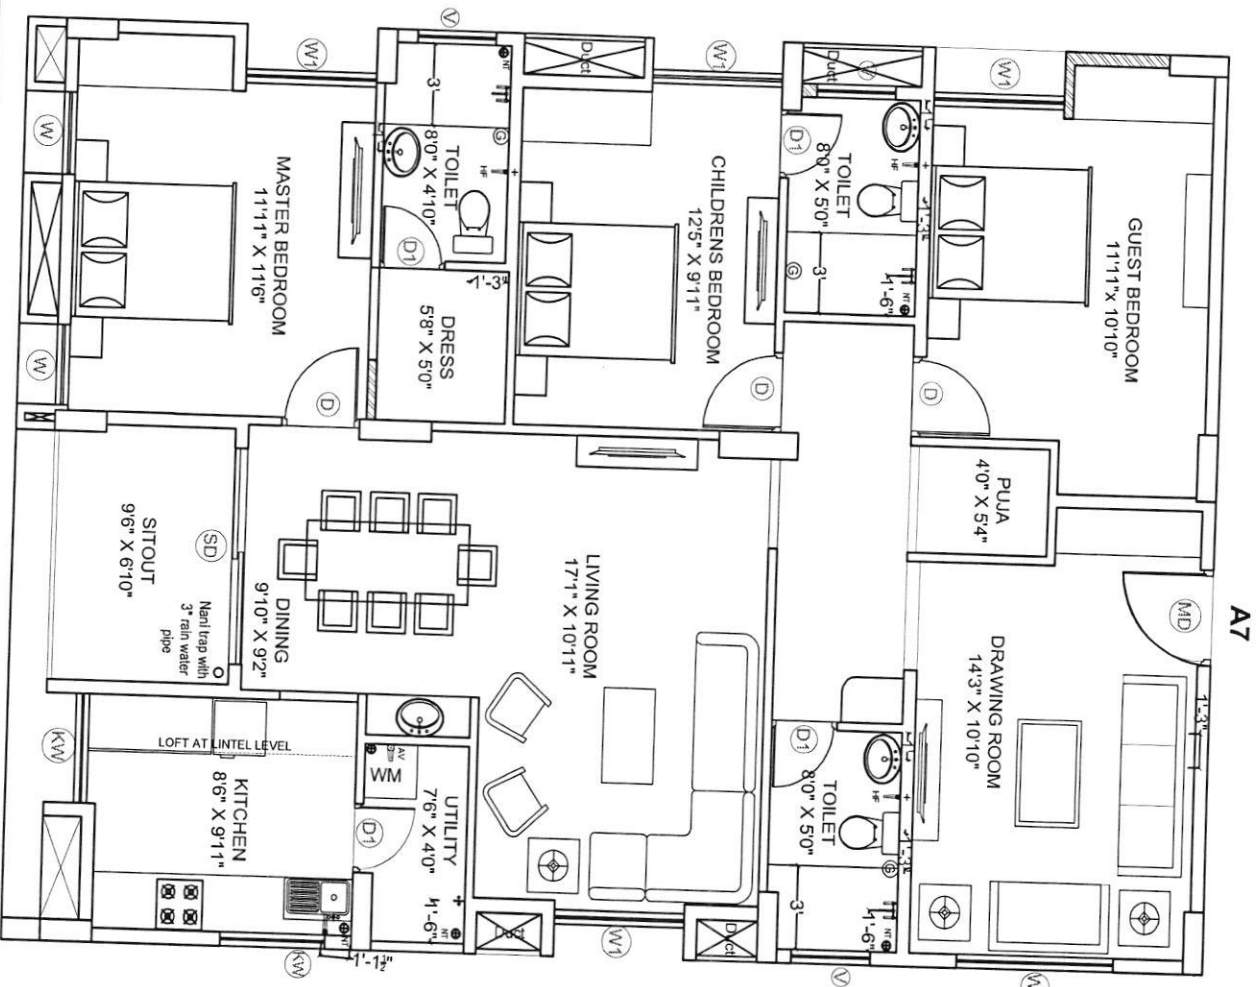

LEGEND	
	HEALTH FAUCET
	ANGLE VALVE
	NANI TRAP
	3" RAIN WATER PIPE
	CEASER POINT
	WALL MIXTURE
	TAP / LONG BODY

Description

Direction

Owners & Developers :

Date :

Promoted by

PLUMBING PLAN OF A7



Modi Properties Pvt. Ltd.
Project Name & Phase :
Mayflower Platinum

Prepared By :
Approved B.
Scale :

09.01.2020

Modi Properties &
Investments Pvt. Ltd.

Soham Modi
N.T.S

Phone:+91-40-66335551

Handwritten signature and date: 09/01/2020