


MAYFLOWER PLATINUM

Survey no. 82/1, Mallapur, Hyderabad – 500 076.
Owned & Developed by: M/s. Modi Properties Pvt. Ltd.
Head office; 5-4-187/3&4 M G Road Secunderabad.

Details of Additions & Alterations

Flat No	902	Block no.	'A' ✓
Flat Area	1500 sft	Type	Deluxe / Luxury
Buyer Name	Evani Annapurna Soumya		
Phone No.	9959535995/9741199956/9963009829	Email	

I hereby confirm that I have given the details of the minor additions and alterations that are required in the above referred flat in the pages attached herein. Please complete the changes suggested by me. I agree to pay the charges, if any, for the additions and alterations that I have asked you to make, as per the rates suggested by you. I shall deliver all the materials that are required to be provided by me at the site on or before _____. In case I fail to deliver these items to the site by the specified date, you may complete the works in the flat as per the standard items provided by you.

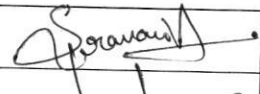Buyers sign		Engg. Sign	
Date:		Date	19/11/2020

Note:

1. Colour shades of paints may vary from batch to batch & company to company. The Builder will not take responsibility of quality of work for dark shades especially green & blue.
2. Shade / colour of natural material like marble and granite can't be guaranteed and may vary from lot to lot. Cracks like appearance in marble is a natural feature and Builder shall not be responsible for repairs or replacement.
3. Availability of bathroom or flooring tiles of the same type /colour/make can not be guaranteed and closest possible type/colour/make may be used in its place.
4. No further change shall be permitted from this day.
5. Please sign on all pages.

Buyers sign:



Engg. Sign:

19/11/2020

Date:

Choice of colours:

Mail Sent by Customer

Changes in flooring:

Mail Sent by Customer

Buyers sign:


Engg. Sign:

 11/2020
Date:

Changes in electrical points: (mark on plan)


Mail Sent by Customer.

Choice of Bathroom tiles, CP fittings & Sanitary ware:

Mail Sent by Customer

Buyers sign:


Engg. Sign:

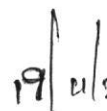
Date: 19/11/2020

Changes in kitchen platform: (mark on plan)

Mail Sent by Customer


Other Changes:

Mail Sent by Customer

Buyers sign:


Engg. Sign:


19/11/2020
Date:

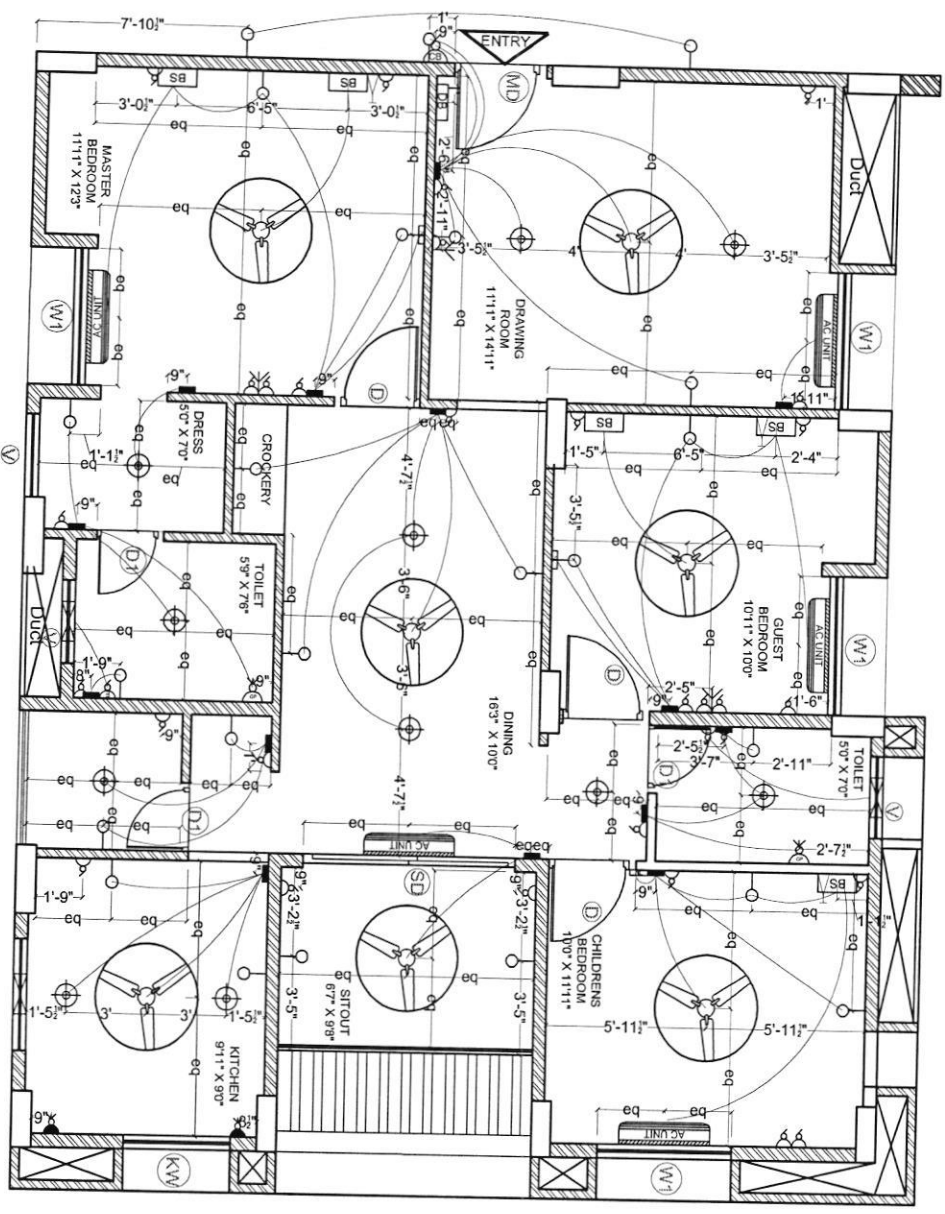

Soham Modi

ELECTRICAL LEGEND		
SYMBOL	DESCRIPTION	MOUNTING HT.
	5 amp outlet with switch on raw power	3'-6" from FFL
	Geyser Point	8'-3" from FFL
	15 amp outlet with switch on raw power(for fridge)	below counter
	Wall light	6'-6" from FFL
	Ceiling fan	ceiling ht
	TV point	3'-6" from FFL
	Telephone point	3'-6" from FFL
	LAN / Ethernet	3'-6" from FFL
	Ceiling light	ceiling ht
	Switch board	4'-6" from FFL
	Bed Side Switch board	2'-0" from FFL
	Distribution board	5'-6" from FFL
	Exhaust point	7'-6" from FFL
	AC Point	8'-0" from FFL
	AC Unit	as per standard
	Ceiling bell switch	4'-6" from FFL
	Ceiling bell	8'-0" from FFL
	Exhaust	7'-0" from FFL


Description		Direction	Owners & Developers :		Date :	02.12.2019	Promoted by	
ELECTRICAL PLAN OF FLAT-A2			BNC Estates		Prepared By :		Modi Properties & Investments Pvt. Ltd. Phone: +91-40-66335551	
			Project Name & Phase :		Approved By :	Soham Modi		
			Mayflower Grande		Sc	N.T.S		

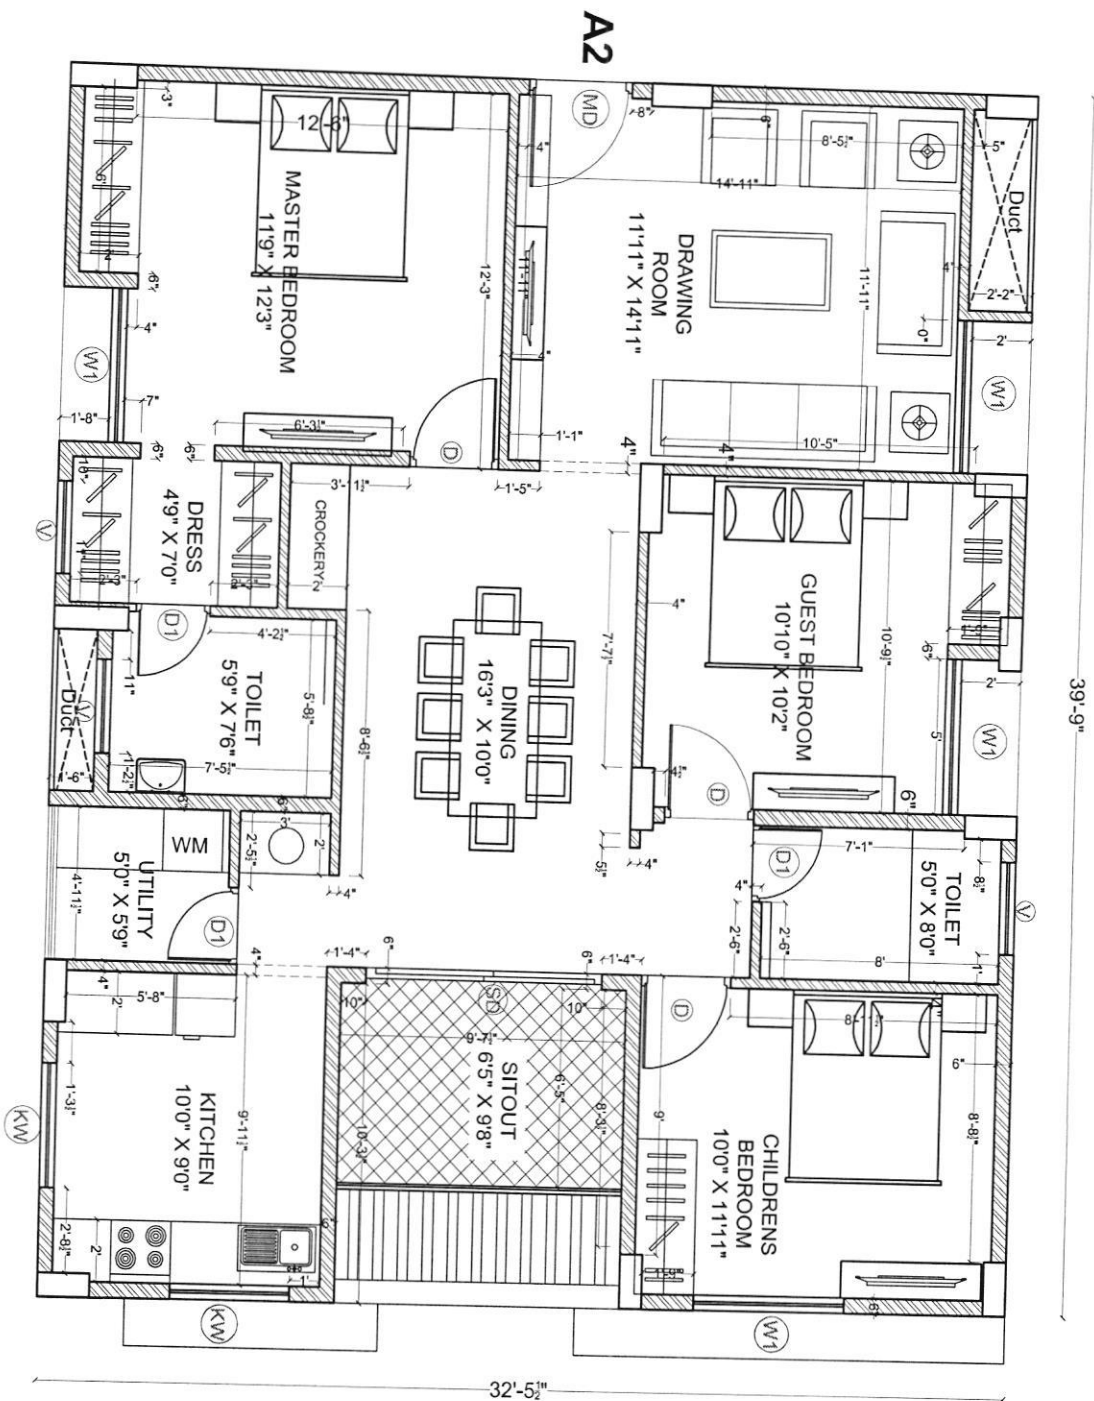

A2

Signature

Description		Direction	Owners & Developers :		Date :	Promoted by
WORKING DRAWING OF FLAT.NO.A-2		N	Modi Properties Pvt Ltd.		18.03.2020	Modi Properties Pvt. Ltd
			Project Name & Phase :		Prepared By :	
			JAYFLOWR PLATINUM		Approved By :	
					Sca	
					N.T.S	
						Phone:+91-40-66335551

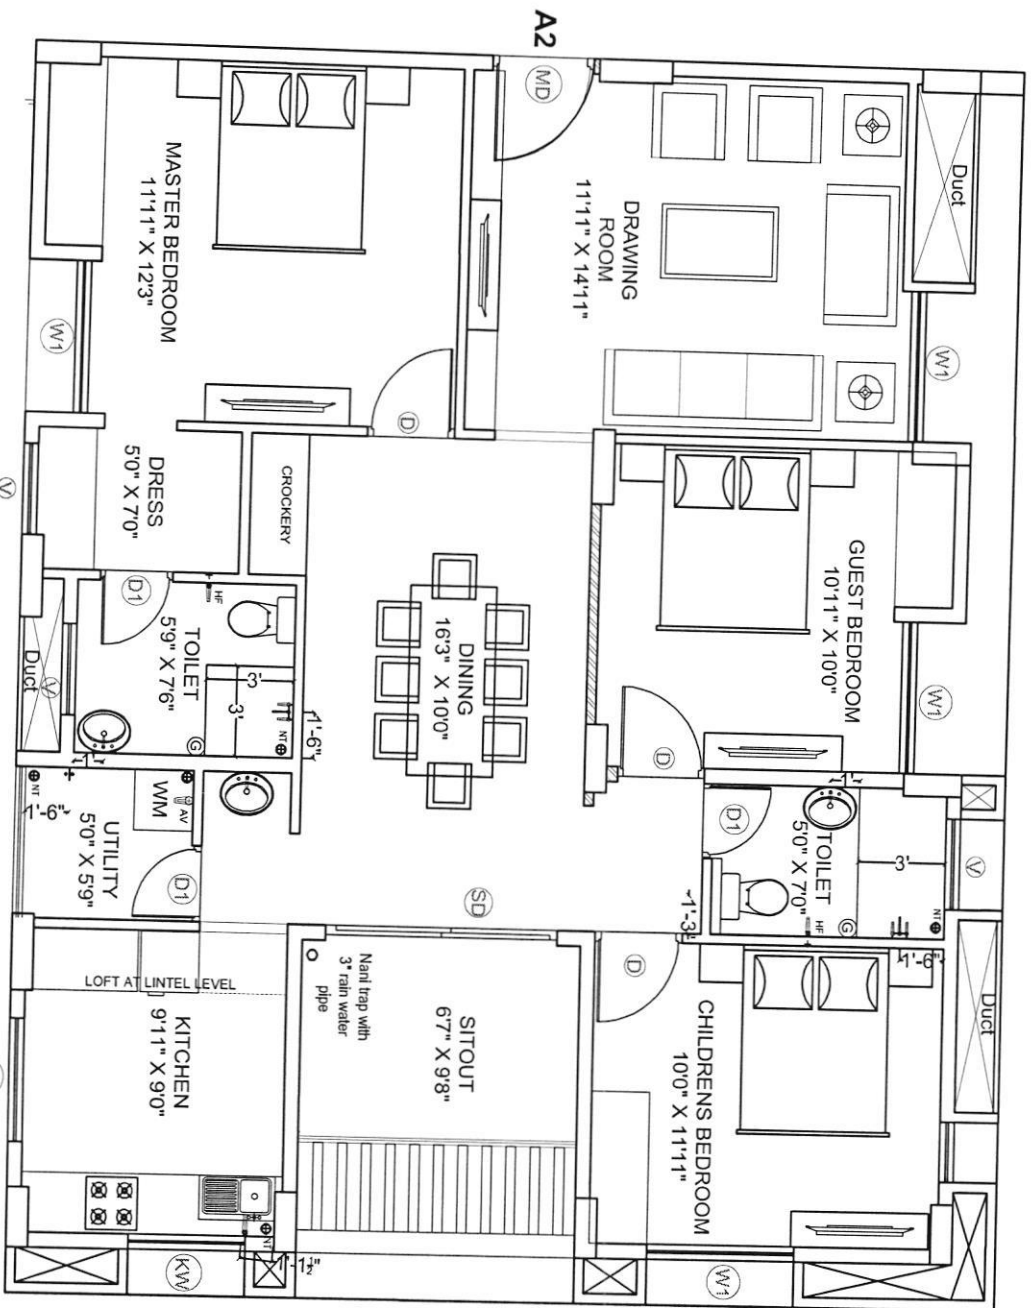

Soumya

LEGEND

+	HEALTH FAUCET
⌋	ANGLE VALVE
⊙	NANI TRAP
○	3" RAIN WATER PIPE
⊙	GEASER POINT
⌋	WALL MIXTURE
+	TAP / LONG BODY

Description	Direction	Owners & Developers :	Date :	Promoted by
PLUMBING PLAN OF A2	N	Modi Properties Pvt. Ltd.	09.01.2020	Modi Properties &
		Project Name & Phase :	Prepared By :	Investments Pvt. Ltd.
		Mayflower Platinum	Approved I	Phone: +91-40-66335551
			Scale :	
				N.T.S