

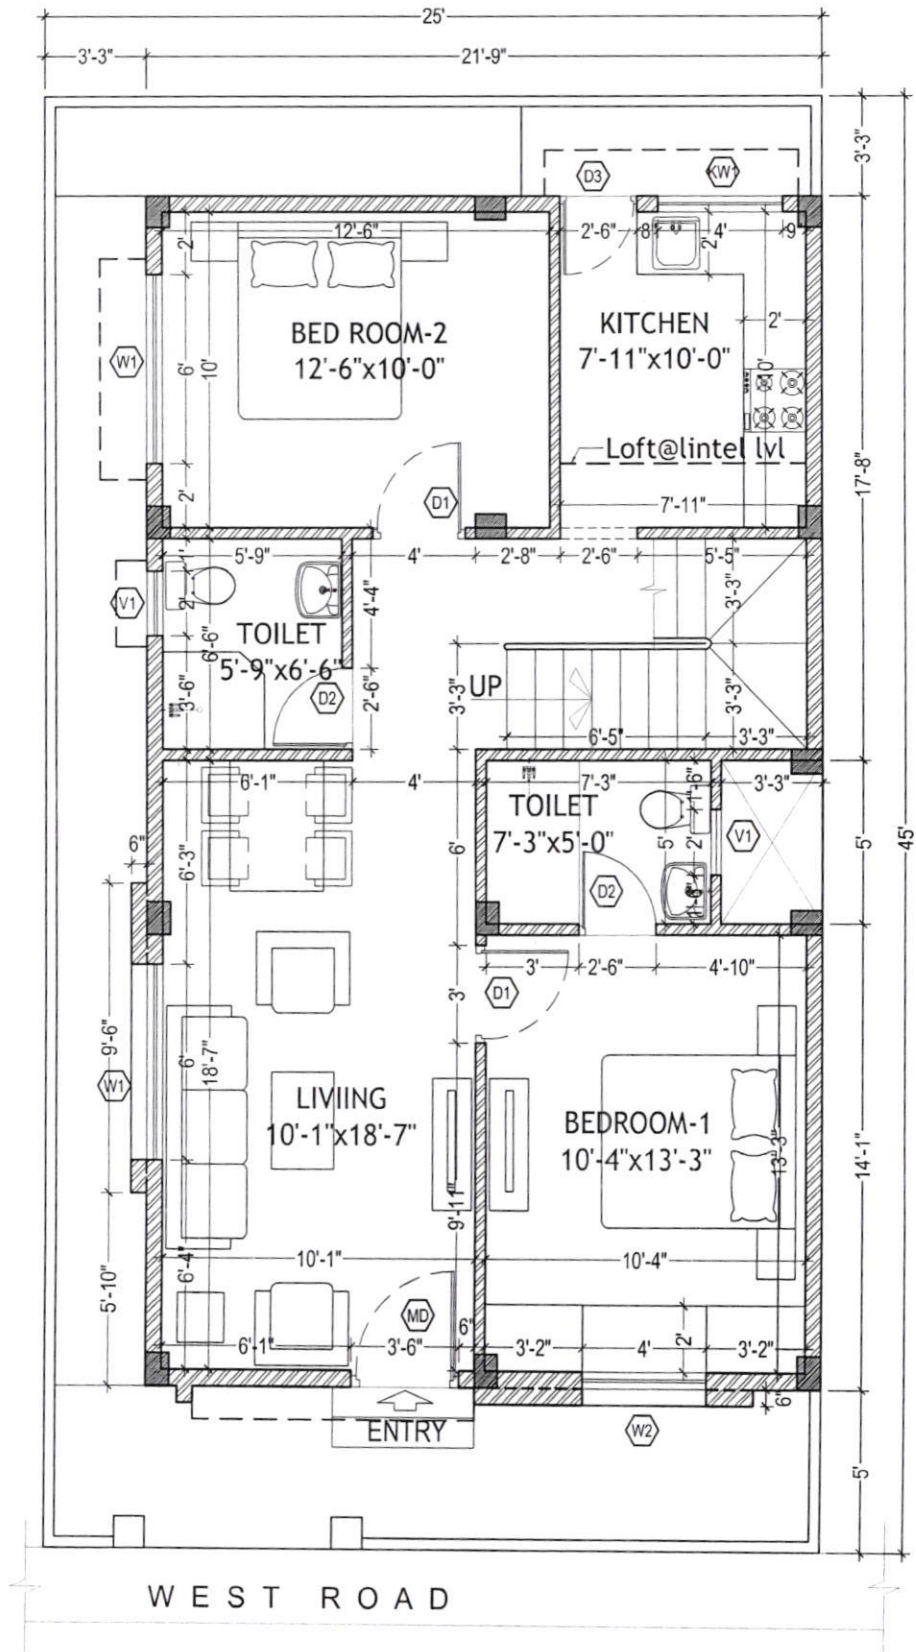


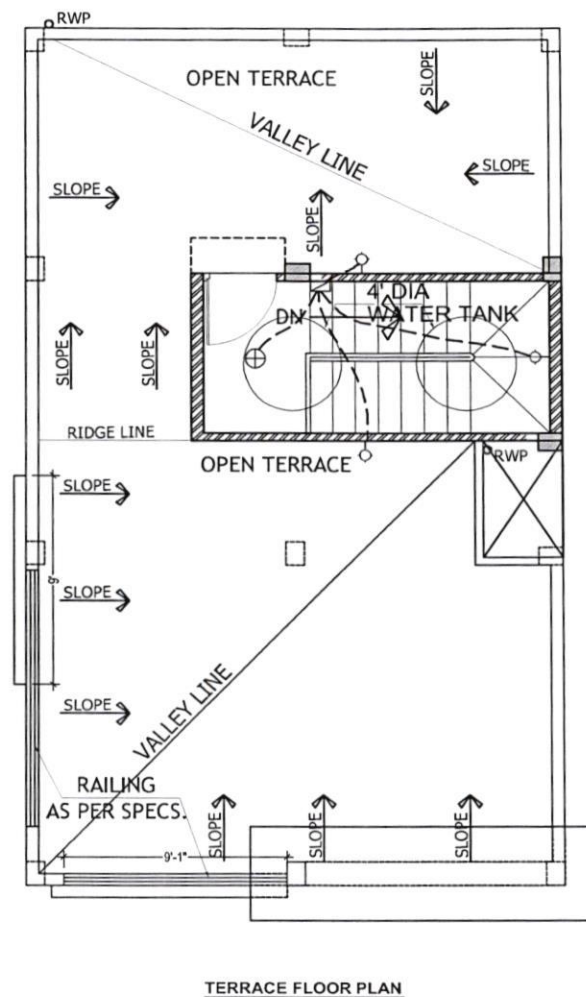

GROUND FLOOR PLAN

Description	Direction	Owners & Developers :	Date :	24.02.16	Promoted by
WORKING PLAN OF TYPE - B	N 	Modi & Modi Constructions	Prepared By :	Nagalaxmi	Modi Properties &
		Project Name & Phase :	Approved By :	Soham Modi	Investments Pvt. Ltd.
		Nilgiri Estates	Scale :	N.T.S	Phone:+91-40-66335551



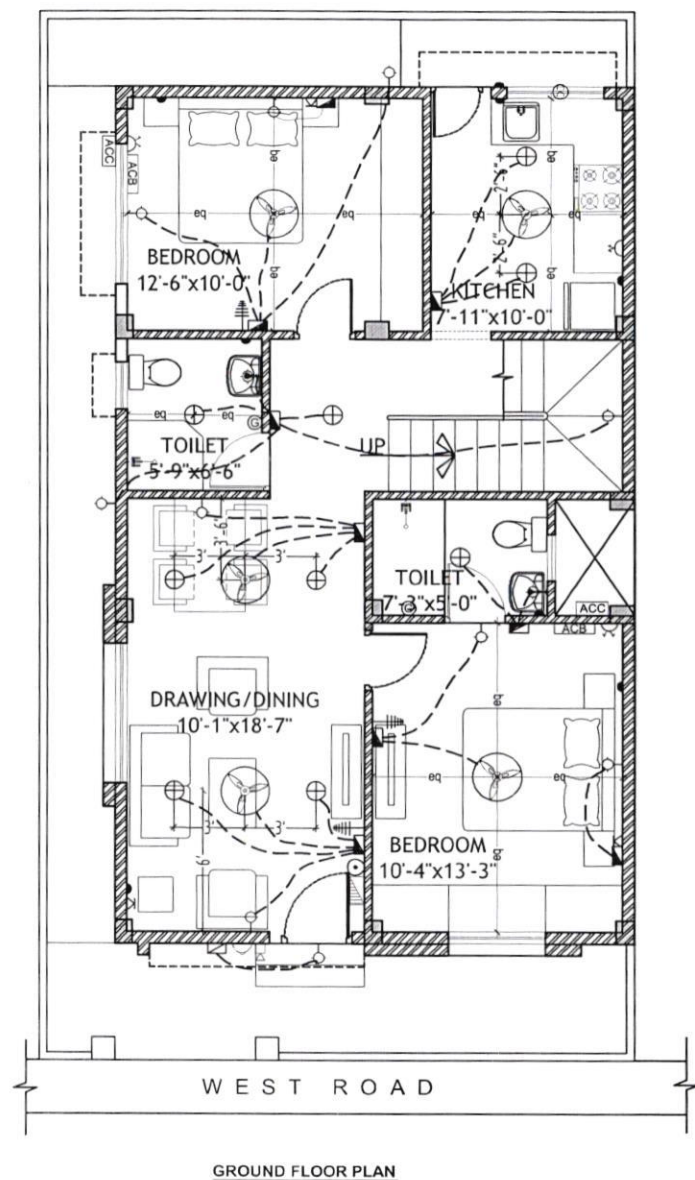


LEGEND:-

S.NO	ITEM	SYMBOL
1.	Distribution Board & Change over	
2.	Switch board	
3.	Wall point/Bracket light	
4.	5 amps plug point	
5.	Ceiling fan	
6.	Geyser point - 15A	
7.	Exhaust fan	
8.	15 amps plug point	
9.	Television point	
10.	Telephone point	
11.	Calling Bell	
12.	Bell Push	
13.	Ceiling light	
14.	Video Phone	
15.	AC Compressor	
16.	AC Blower	
17.	Switch board with 5A socket	

Note :- Switch boards next to bed side must be centered @ 36" center of bed.

Description	Direction	Owners & Developers :	Date :	11.08.15	Promoted by
ELECTRICAL PLAN OF TYPE - B		Modi Properties & Investment Pvt Ltd.	Prepared By :		Modi Properties & Investments Pvt. Ltd.
		Project Name & Phase :	Approved By :	Soham Modi	Phone:+91-40-66335551
		Nilgiri Estates	Scale :	N.T.S	

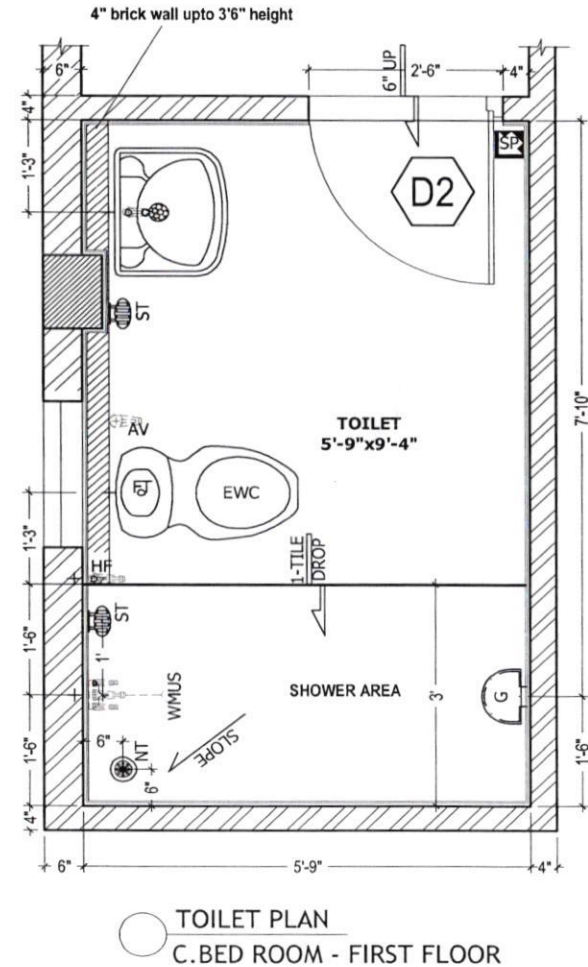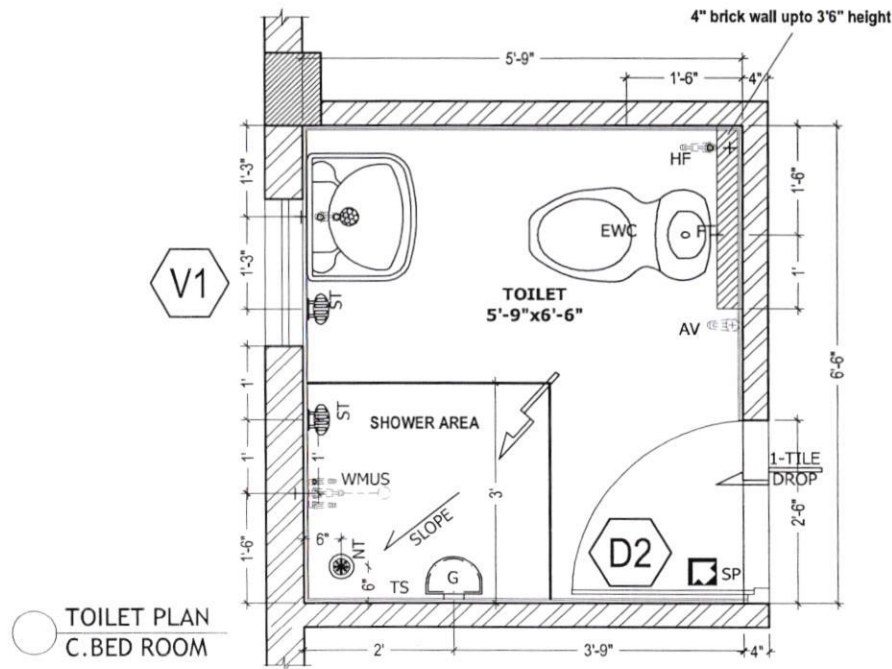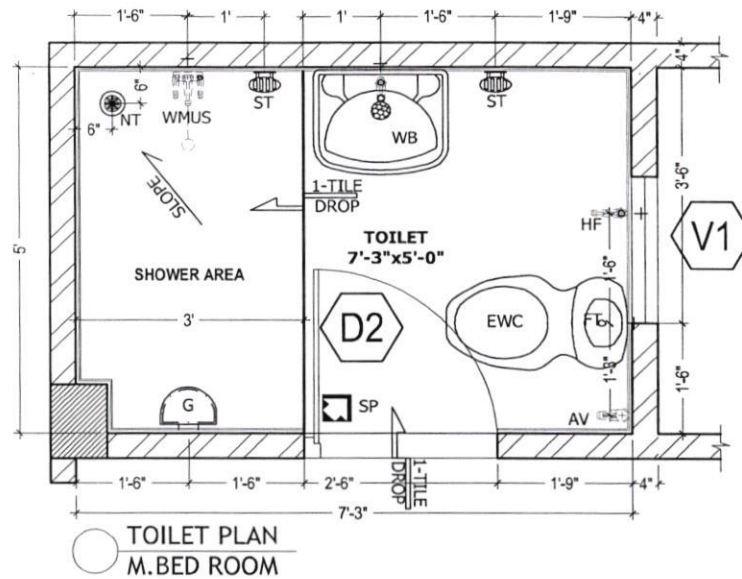

Description	Direction	Owners & Developers :	Date :	23.11.15	Promoted by
TOILET DETAILS - TYPE B		Modi Properties & Investment Pvt Ltd.	Prepared By :		Modi Properties &
		Project Name & Phase :	Approved By :	Soham Modi	Investments Pvt. Ltd.
		Nilgiri Estates	Scale :	N.T.S	Phone:+91-40-66335551

