



MAYFLOWER PLATINUM

Survey no. 82/1, Mallapur, Hyderabad – 500 076.
Owned & Developed by: M/s. Modi Properties Pvt. Ltd.
Head office; 5-4-187/3&4 M G Road Secunderabad.

Details of Additions & Alterations

Flat No	506	Block no.	'A'
Flat Area	1800 sft	Type	Deluxe / Luxury
Buyer Name	Ankita Patnaik/Rakesh Kumar Pattnaik		
Phone No.	9748299552/9494019552	Email	rakeshkumar-pattnaik@yahoo.in

I hereby confirm that I have given the details of the minor additions and alterations that are required in the above referred flat in the pages attached herein. Please complete the changes suggested by me. I agree to pay the charges, if any, for the additions and alterations that I have asked you to make, as per the rates suggested by you. I shall deliver all the materials that are required to be provided by me at the site on or before _____. In case I fail to deliver these items to the site by the specified date, you may complete the works in the flat as per the standard items provided by you.

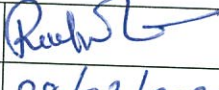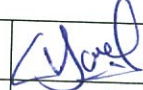
Buyers sign		Engg. Sign	
Date:	28/07/2020	Date	28/7/2020

Note:

1. Colour shades of paints may vary from batch to batch & company to company. The Builder will not take responsibility of quality of work for dark shades especially green & blue.
2. Shade / colour of natural material like marble and granite can't be guaranteed and may vary from lot to lot. Cracks like appearance in marble is a natural feature and Builder shall not be responsible for repairs or replacement.
3. Availability of bathroom or flooring tiles of the same type /colour/make can not be guaranteed and closest possible type/colour/make may be used in its place.
4. No further change shall be permitted from this day.
5. Please sign on all pages.


Buyers sign:


Engg. Sign:

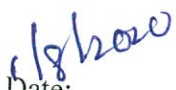
Date:

Choice of colours:

Same as modular flat A106

Changes in flooring:

Upgrade to big tiles similar to

A 106 Drawing dining
MBR CBR CBR



Buyers sign:



Engg Sign:


11/8/20
Date:

Changes in electrical points: (mark on plan)

- ① Kitchen - 2 extra Plug Point 16 amp
- ② Dressing room - 1 plugpoint for wall fan & light
- ③ Wash basin - 1 plugpoint & light point
- ④ 1 Extra plug Point at dining area
- ⑤ TV point in drawing room at Entrance wall
- ⑥ All washroom extra Exhaust Provision

Choice of Bathroom tiles, CP fittings & Sanitary ware:


Same as modular flat 106 - Common toilet tiles layer in master & guest bedroom toilets.

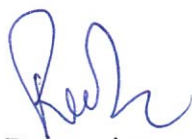
Buyers sign:



Engg. Sign:

1/8/20
Date:

Changes in kitchen platform: (mark on plan)

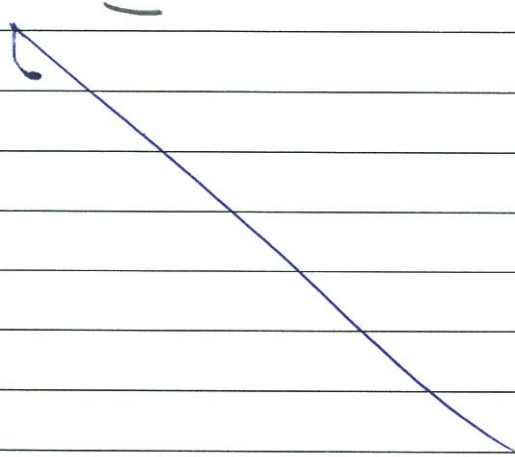

Other Changes:

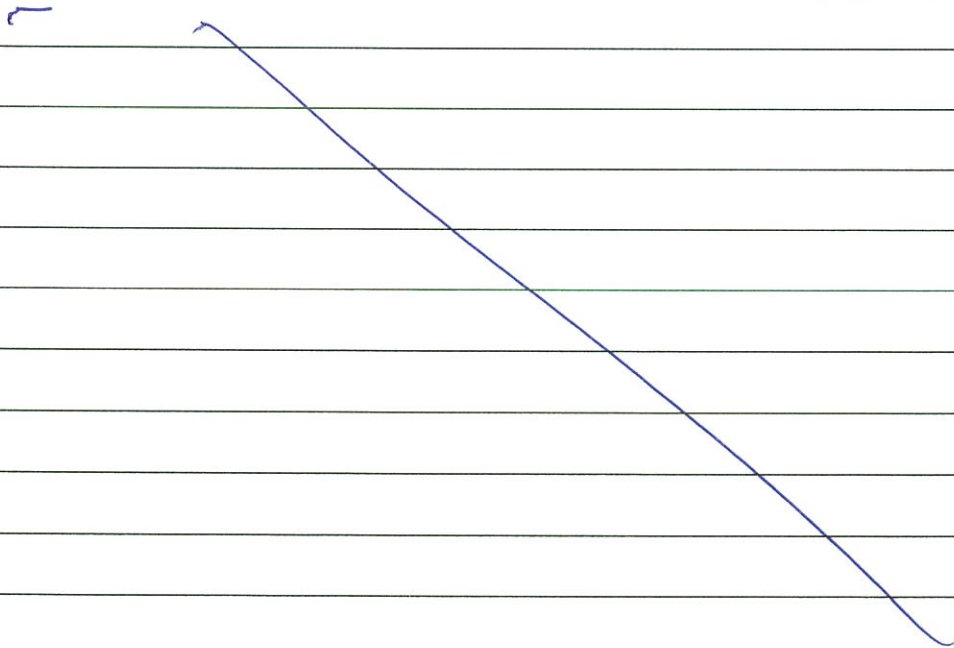



Buyers sign:


Engg. Sign:


18/20
Date:

A6

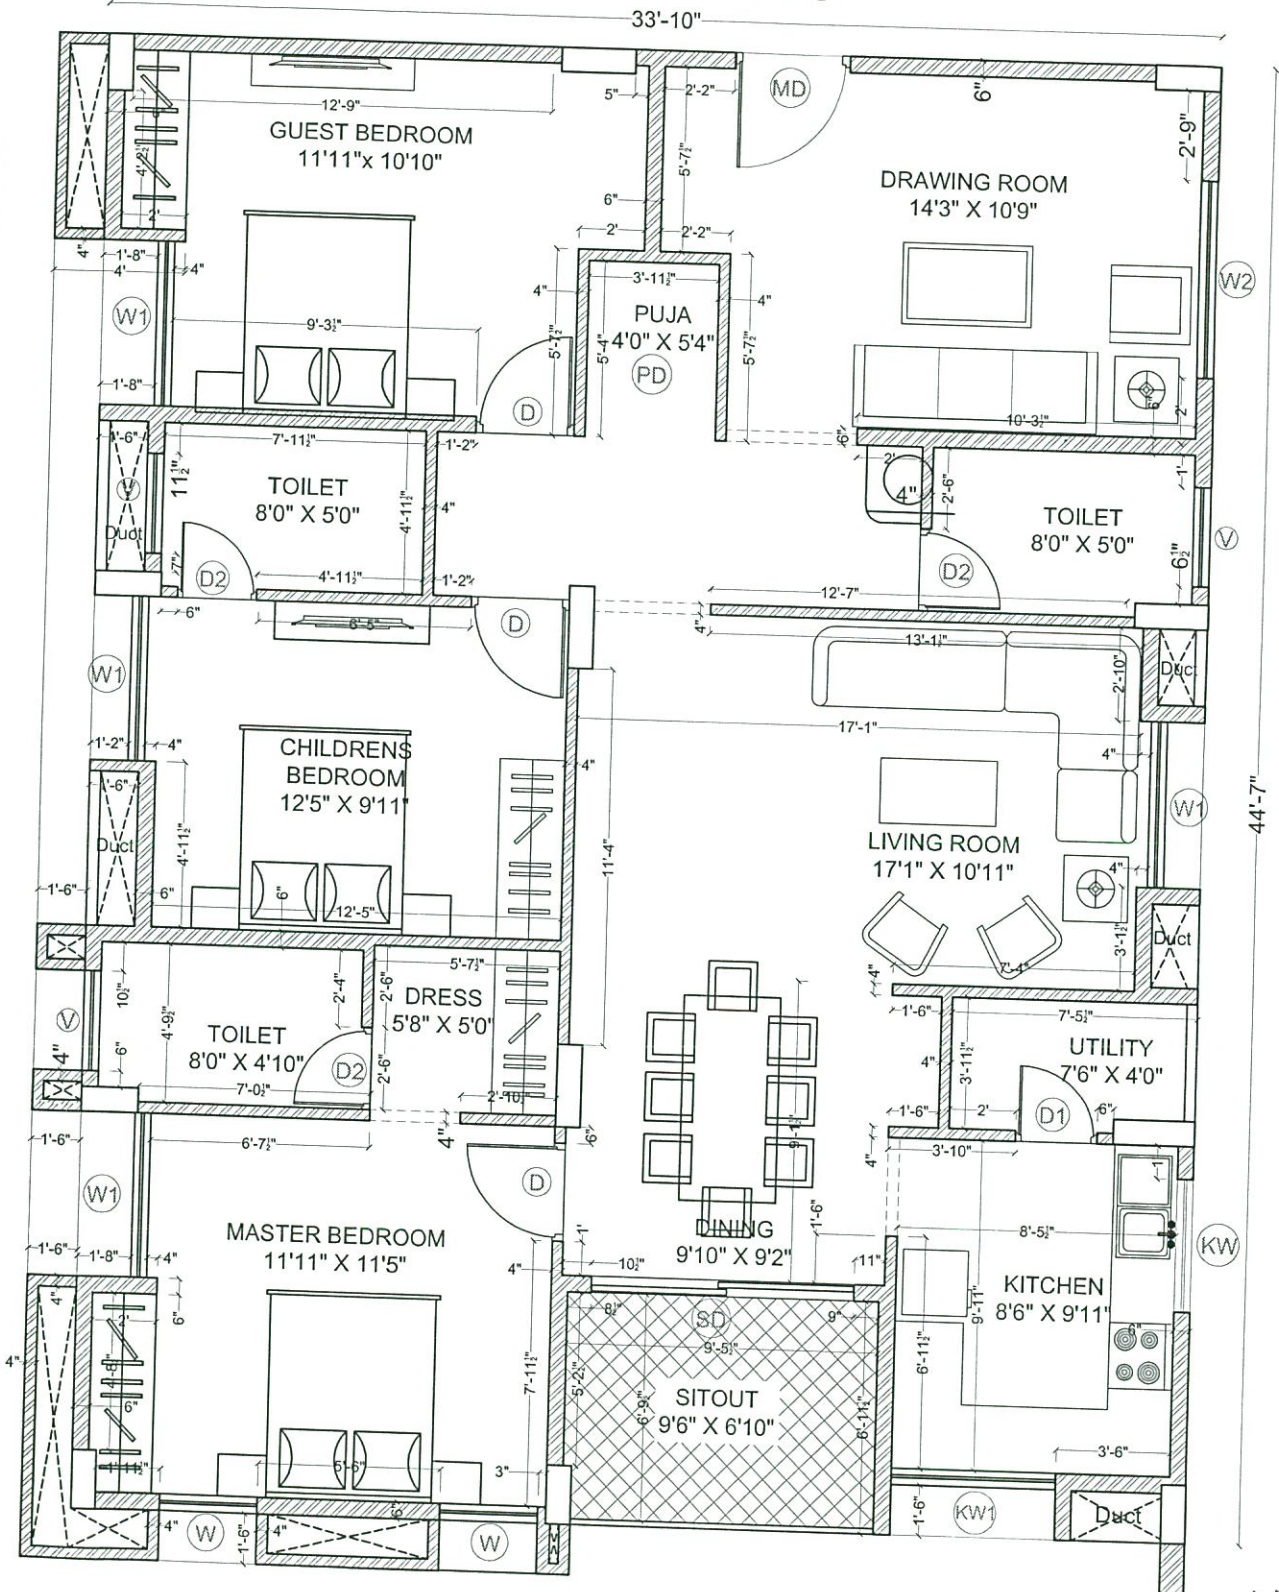

Handwritten signature and date: 1/8/20

Description	Direction	Owners & Developers :	Date :	18.03.2020	Promoted by
WORKING DRAWING OF FLAT.NO.A-6		Modi Properties Pvt Ltd.	Prepared By :		Modi Properties Pvt. Ltd Phone:+91-40-66335551
		Project Name & Phase :	Approved By :	Soham Modi	
		MAYFLOWR PLATINUM	Scale :	N.T.S	

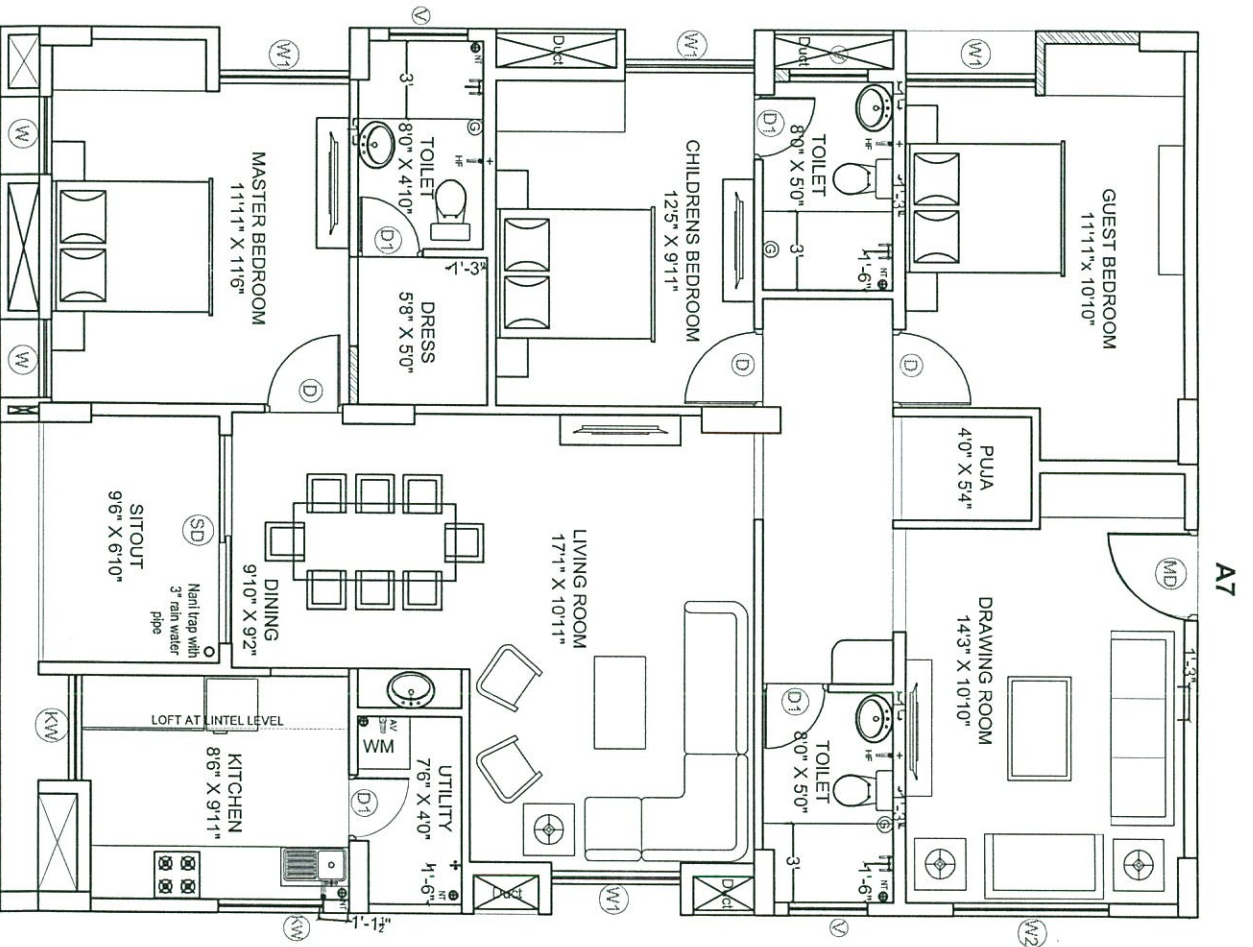

02/18/11
[Signature]
[Signature]

LEGEND

+	HEALTH FAUCET
⌵	ANGLE VALVE
⊕	MAIN TRAP
○	3" RAIN WATER PIPE
⊙	CEASER POINT
≡	WALL MIXTURE
+	TAP / LONG BODY

Description	Direction	Owners & Developers :	Date :	Promoted by
PLUMBING PLAN OF A6	N	Modi Properties Pvt. Ltd.	09.01.2020	Modi Properties &
		Project Name & Phase :	Prepared By :	Investments Pvt. Ltd.
		Mayflower Platinum	Approved : [Signature]	Phone:+91-40-66335551
			Scale :	
			N.T.S	