

MAYFLOWER PLATINUM

Survey no. 82/1, Mallapur, Hyderabad – 500 076.
Owned & Developed by: M/s. Modi Properties Pvt. Ltd.
Head office; 5-4-187/3&4 M G Road Secunderabad.

Details of Additions & Alterations

Flat No	1007	Block no.	'A'
Flat Area	1800 sft	Type	Deluxe / Luxury
Buyer Name	Abhinav Bollepali		
Phone No.	903542811	Email	abhinavchowdary.1507@gmail.com

I hereby confirm that I have given the details of the minor additions and alterations that are required in the above referred flat in the pages attached herein. Please complete the changes suggested by me. I agree to pay the charges, if any, for the additions and alterations that I have asked you to make, as per the rates suggested by you. I shall deliver all the materials that are required to be provided by me at the site on or before _____. In case I fail to deliver these items to the site by the specified date, you may complete the works in the flat as per the standard items provided by you.

Buyers sign		Engg. Sign	
Date:		Date	

Note:

1. Colour shades of paints may vary from batch to batch & company to company. The Builder will not take responsibility of quality of work for dark shades especially green & blue.
2. Shade / colour of natural material like marble and granite can't be guaranteed and may vary from lot to lot. Cracks like appearance in marble is a natural feature and Builder shall not be responsible for repairs or replacement.
3. Availability of bathroom or flooring tiles of the same type /colour/make can not be guaranteed and closest possible type/colour/make may be used in its place.
4. No further change shall be permitted from this day.
5. Please sign on all pages.

Buyers sign: 

Engg. Sign: 

Date: 15/10/20.

Choice of colours:

- decide later

Changes in flooring:

- decide later

Buyers sign:



Engg. Sign:

15/10/20
Date:

Changes in electrical points: (mark on plan)

- marked on plan

Choice of Bathroom tiles, CP fittings & Sanitary ware:

- Bathroom tiles - customer will bring
- utility tile up to 5'0" x 4'0" (44 sq ft)

Buyers sign:

Engg. Sign:

Date:

15/10/20

Changes in kitchen platform: (mark on plan)

Reorder 10/11

Other Changes:


Buyers sign:

Engg. Sign:

Date:


15/10/20

A7

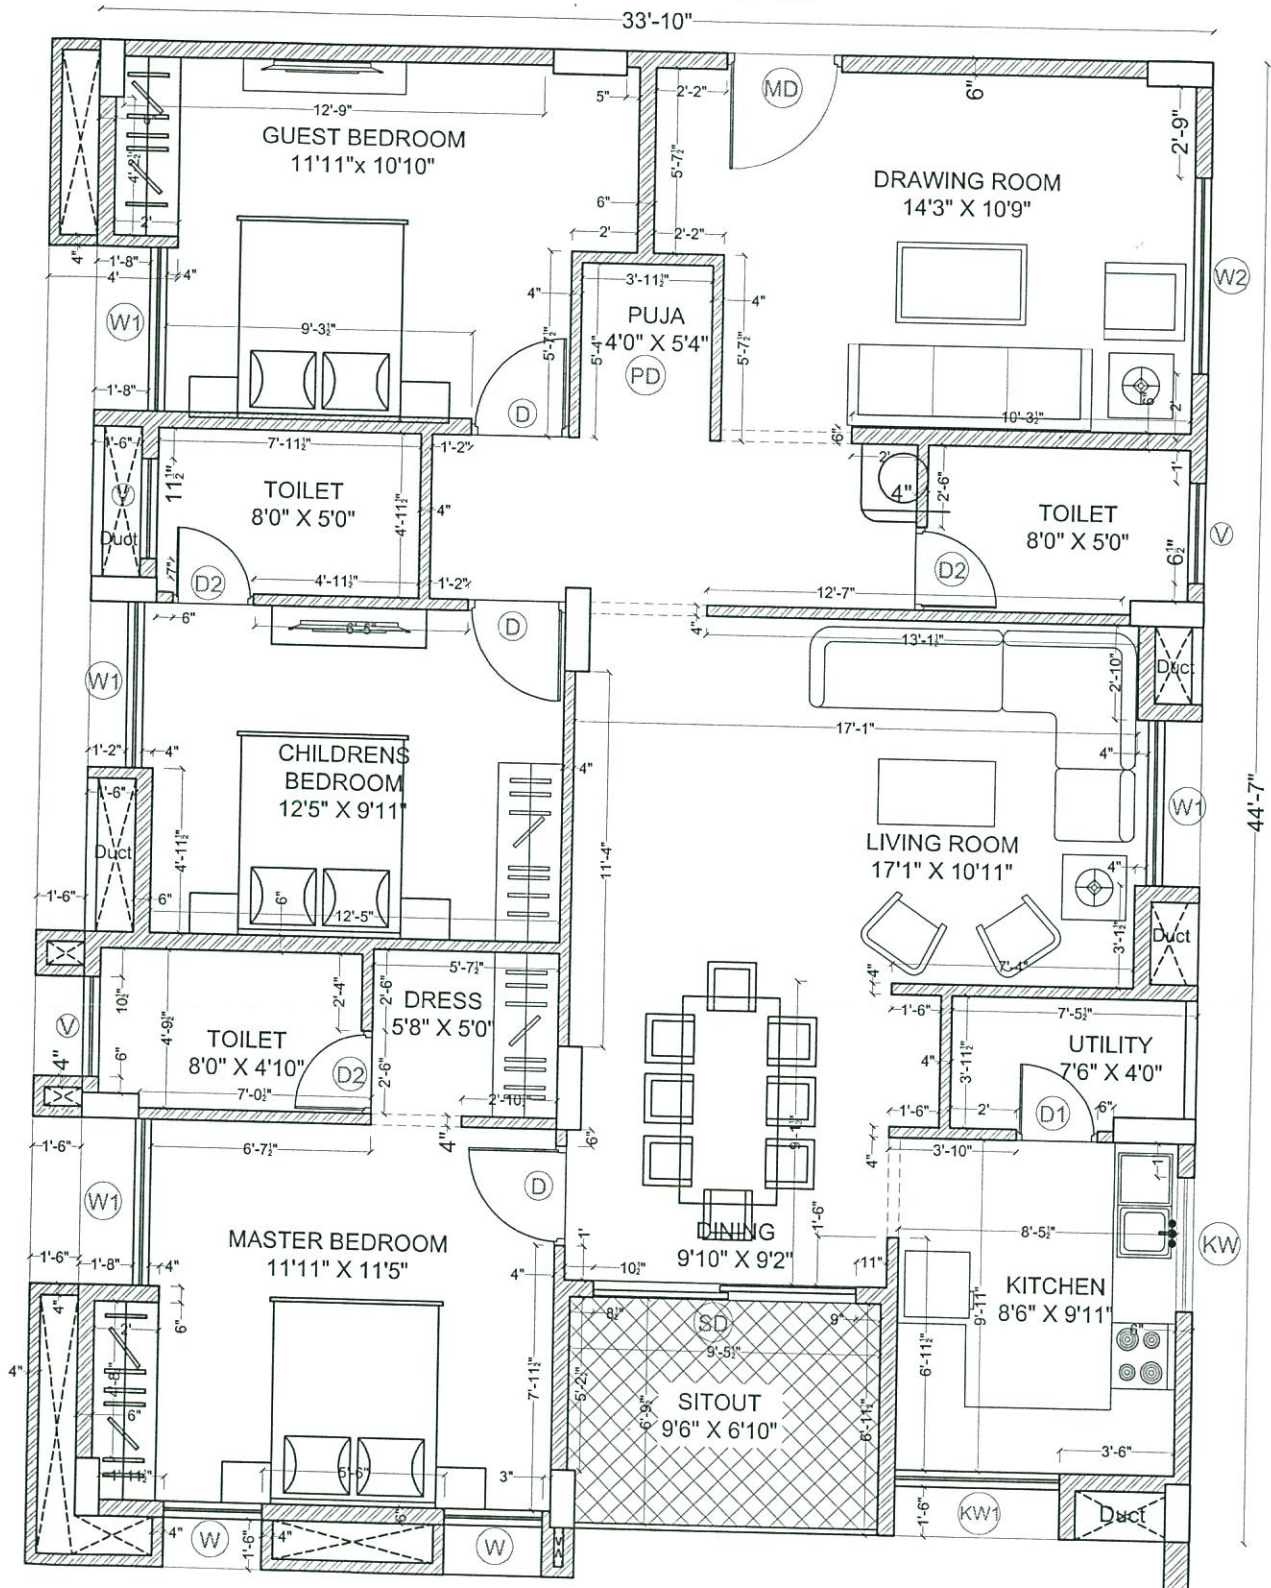

[Handwritten signatures]

Description	Direction	Owners & Developers :	Date :	18.03.2020	Promoted by
WORKING DRAWING OF FLAT.NO.A-7		Modi Properties Pvt Ltd.	Prepared By :		Modi Properties Pvt. Ltd Phone:+91-40-66335551
		Project Name & Phase :	Approved By :	Soham Modi	
		MAYFLOWR PLATINUM	Scale :	N.T.S	

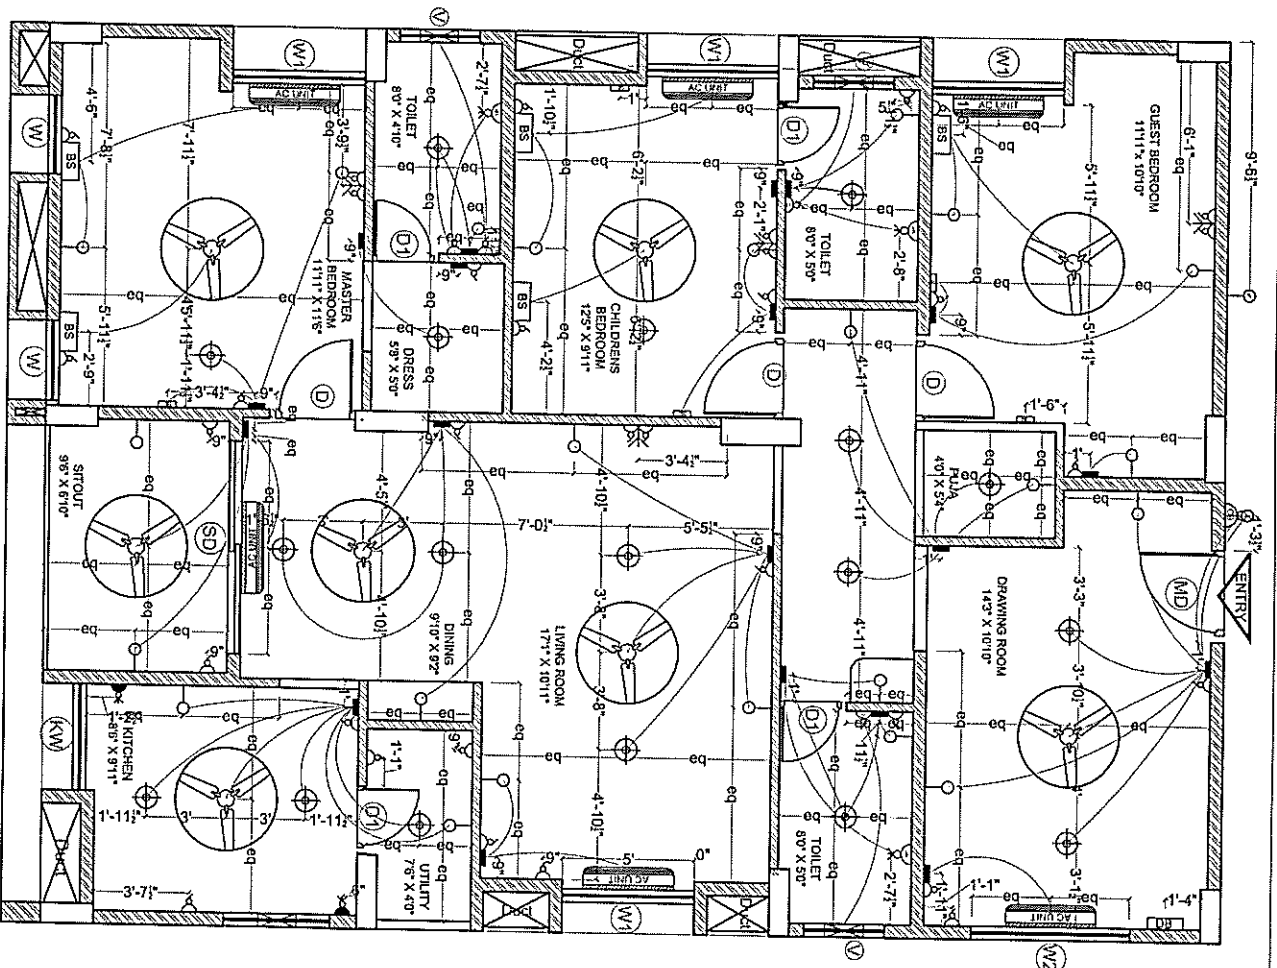

ELECTRICAL LEGEND		
SYMBOL	DESCRIPTION	MOUNTING HT.
	5 amp outlet with switch on raw power	3'-6" from FFL
	Geyser Point	8'-3" from FFL
	15 amp outlet with switch on raw power (for fridge)	below counter
	Wall light	6'-6" from FFL
	Ceiling fan	ceiling ht
	TV point	3'-6" from FFL
	Telephone point	3'-6" from FFL
	LAN / Ethernet	3'-6" from FFL
	Ceiling light	ceiling ht
	Switch board	4'-6" from FFL
	Bed Side Switch board	2'-0" from FFL
	Distribution board	5'-6" from FFL
	Exhaust point	7'-6" from FFL
	AC Point	8'-0" from FFL
	AC Unit	as per standard
	Ceiling bell switch	4'-6" from FFL
	Ceiling bell	8'-0" from FFL
	Exhaust	7'-0" from FFL

Description

Direction

Owners & Developers :

Date : 02.12.2019

Promoted by

ELECTRICAL PLAN OF FLAT-A7

BNC Estates


Prepared By :

Modi Properties & Investments Pvt. Ltd.

Project Name & Phase :

Approved By : Soham Modi


Phone: +91-40-66335551

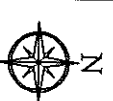

Mayflower Grande

File :

N.T.S

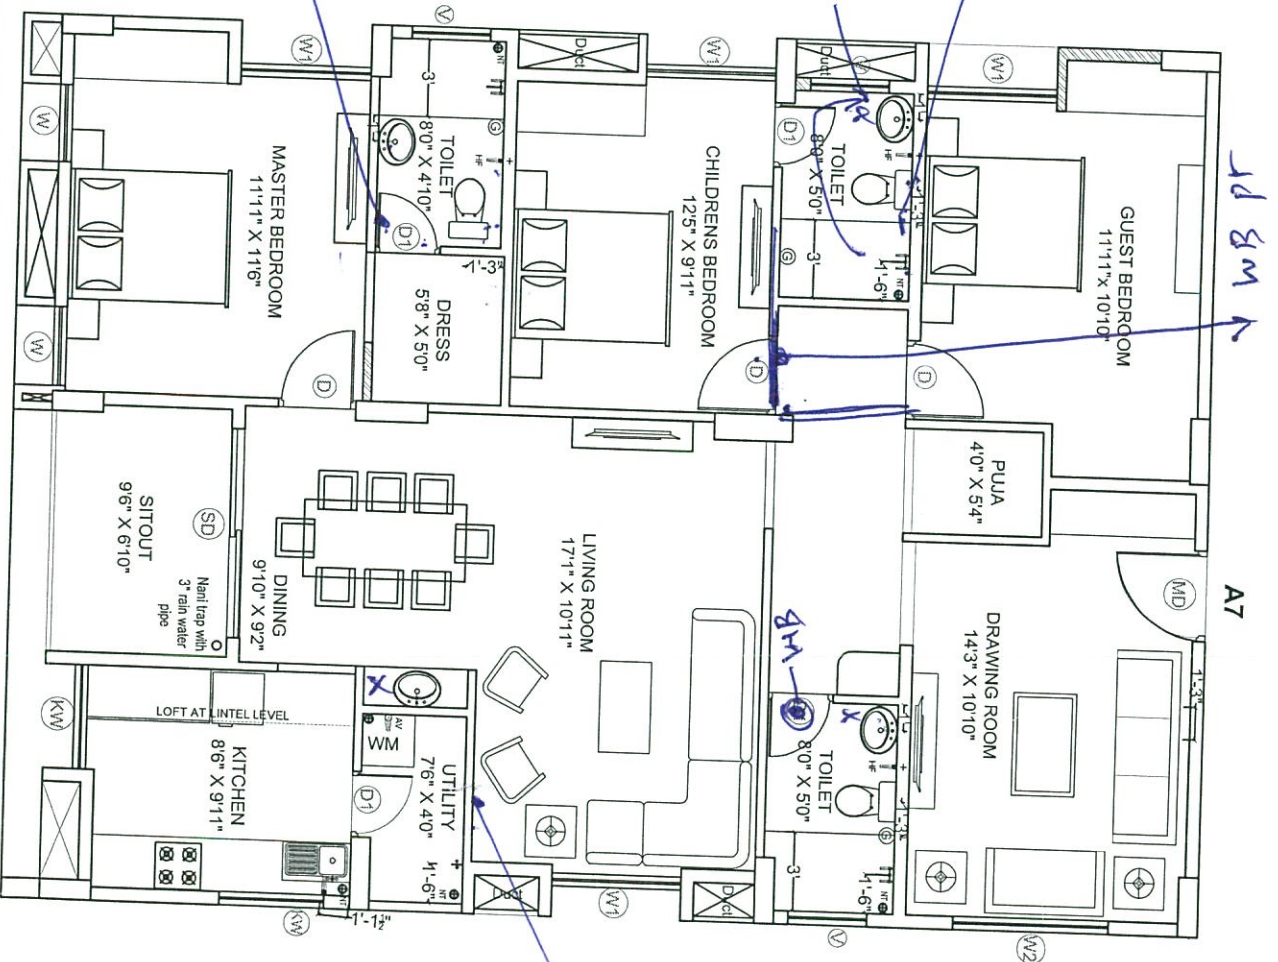

LEGEND

+	HEALTH FAUCET
!	ANGLE VALVE
●	MAIN TRAP
○	3" RAIN WATER PIPE
⊙	CEASER POINT
≡	WALL MIXTURE
+	TAP / LONG BODY

Description

Direction

Owners & Developers :

Date :

Promoted by

PLUMBING PLAN OF A7



Modi Properties Pvt. Ltd.

Prepared By :

Modi Properties &

Project Name & Phase :

Approved By :

Investments Pvt. Ltd.

Mayflower Platinum


Scale :

Soham Modi

Phone:+91-40-66335551

N.T.S

Handwritten signature

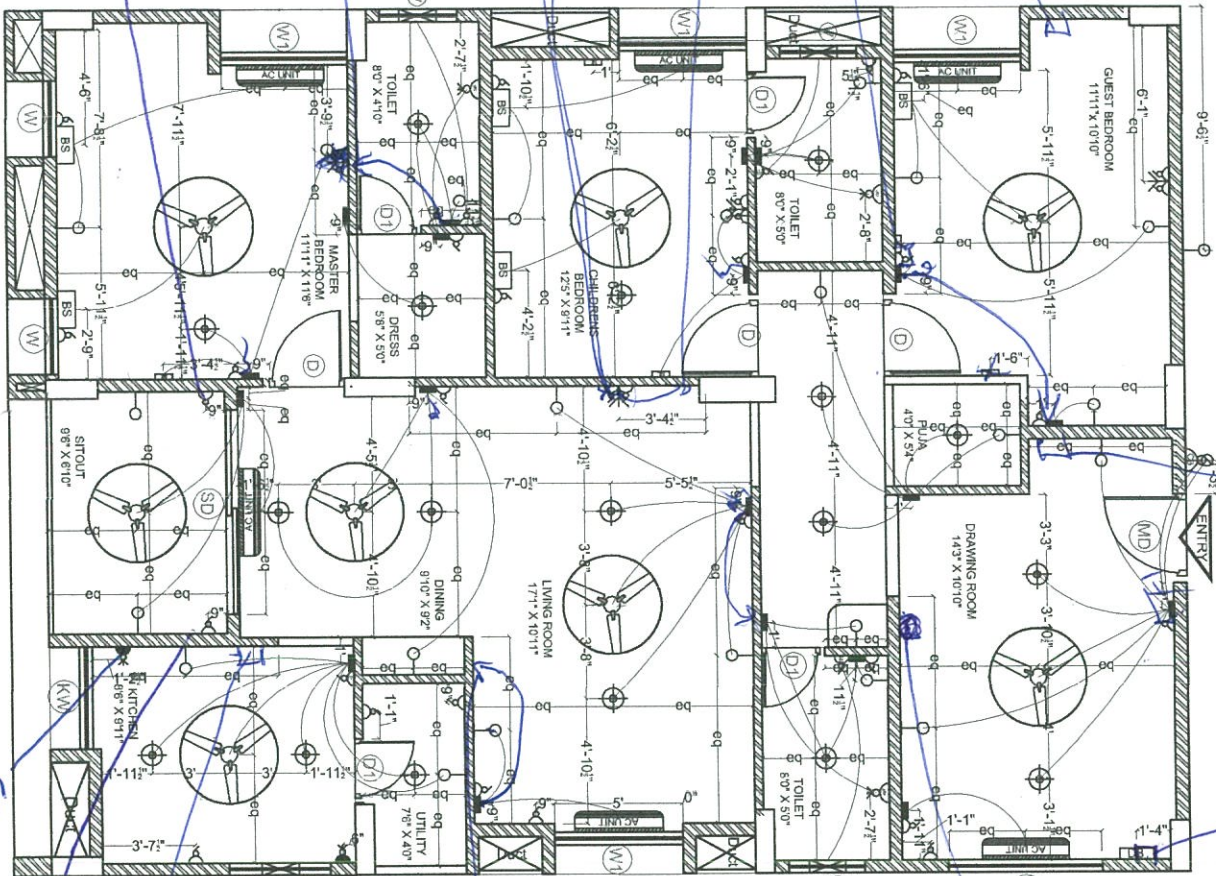

125X2-2WAS

2WAS

2WAS

2WAS

2WAS

2WAS

15 Amp 2.50A/2

15 Amp

1.00A

15 Amp

15 Amp

ELECTRICAL LEGEND		
SYMBOL	DESCRIPTION	MOUNTING HT.
	5 amp outlet with switch on raw power	3'-6" from FFL
	Geyser Point	8'-3" from FFL
	15 amp outlet with switch on raw power (for fridge)	below counter
	Wall light	6'-6" from FFL
	Ceiling fan	ceiling ht
	TV point	3'-6" from FFL
	Telephone point	3'-6" from FFL
	LAN / Ethernet	3'-6" from FFL
	Ceiling light	ceiling ht
	Switch board	4'-6" from FFL
	Bed Side Switch board	2'-0" from FFL
	Distribution board	5'-6" from FFL
	Exhaust point	7'-6" from FFL
	AC Point	8'-0" from FFL
	AC Unit	as per standard
	Ceiling bell switch	4'-6" from FFL
	Ceiling bell	8'-0" from FFL
	Exhaust	7'-0" from FFL

Description

Direction

Owners & Developers

Date:

18.08.2020

Promoted by

ELECTRICAL PLAN OF FLAT-B3



BNC Estates

Project Name & Phase :

Mayflower Grande

Prepared By :

Approved By :

Seal

Soham Modi

N.T.S

Modi Properties & Investments Pvt. Ltd.

Phone: +91-40-66335551