



MAYFLOWER PLATINUM

Survey no. 82/1, Mallapur, Hyderabad – 500 076.
Owned & Developed by: M/s. Modi Properties Pvt. Ltd.
Head office; 5-4-187/3&4 M G Road Secunderabad.

Details of Additions & Alterations

Flat No	805	Block no.	'B'
Flat Area	1800 sft	Type	Deluxe / Luxury
Buyer Name	Thota Anila Kiran		
Phone No.	8897387243/9959224411/ 9440000599(w)	Email	suryakiranthota@gmail.com

I hereby confirm that I have given the details of the minor additions and alterations that are required in the above referred flat in the pages attached herein. Please complete the changes suggested by me. I agree to pay the charges, if any, for the additions and alterations that I have asked you to make, as per the rates suggested by you. I shall deliver all the materials that are required to be provided by me at the site on or before _____. In case I fail to deliver these items to the site by the specified date, you may complete the works in the flat as per the standard items provided by you.

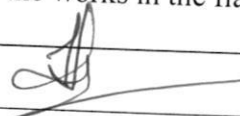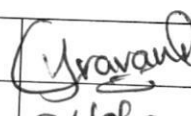Buyers sign		Engg. Sign	
Date:	26/8/2020	Date	26/8/20

Note:

1. Colour shades of paints may vary from batch to batch & company to company. The Builder will not take responsibility of quality of work for dark shades especially green & blue.
2. Shade / colour of natural material like marble and granite can't be guaranteed and may vary from lot to lot. Cracks like appearance in marble is a natural feature and Builder shall not be responsible for repairs or replacement.
3. Availability of bathroom or flooring tiles of the same type /colour/make can not be guaranteed and closest possible type/colour/make may be used in its place.
4. No further change shall be permitted from this day.
5. Please sign on all pages.

Buyers sign:

Engg. Sign:

Date:

Choice of colours:

As per pr.

1) Cream beige colour as default same as B-102 model flat.

Changes in flooring:

~~Standard tiles 2x2 vitrified tiles~~
~~in all rooms~~ ~~13/12/2021~~

living, dining & drawing.

1) ~~All rooms~~ including kitchen Big tiles same as model flat except master bedroom

2) ~~Children bedroom~~

3) master bedroom wooden type tiles @ extra cost

4) Kitchen as default flooring.

5) CBR & GBR to be default flooring 2'x2' tiles.

Buyers sign:

Engg. Sign:

Date:

28/8/20

Changes in electrical points: (mark on plan)

Same as spec

plus

Exhaust points provision in 3 toilets & kitchen suitable size for the room (medium size)

All
13/2/2021

Choice of Bathroom tiles, CP fittings & Sanitary ware:

1) Sink in utility to be reminded to customer and brought by customer. Same as spec.

All bathrooms including utility ~~sanitary~~ are to cover with tiles ^{provided by builder} even above the normal height provided up to ceiling

plus wash basin outside the common toilet is also to be covered by tiles ^{provided by owner} around wall covering the area up to the height of the mirror (increased mirror)

Buyers sign:


Engg. Sign:

26/8/20
Date:

All
4/10/2021

Changes in kitchen platform: (mark on plan)

— as specified —

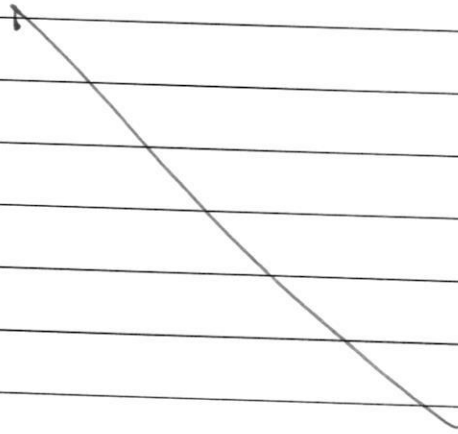

Other Changes:

1. ~~Wall in the front hall (near sink).~~
~~It will.~~
2. open utility room (Door not
only frame to be given. ^{marked on} ^{replaced} plan)
3. Wash basin @ common bath
not in the hall marked on plan
4. Wall to be reduced to toilet wall
in dressing & living area marked on plan


Buyers sign:

Engg. Sign:

Date:

26/8/20

B5

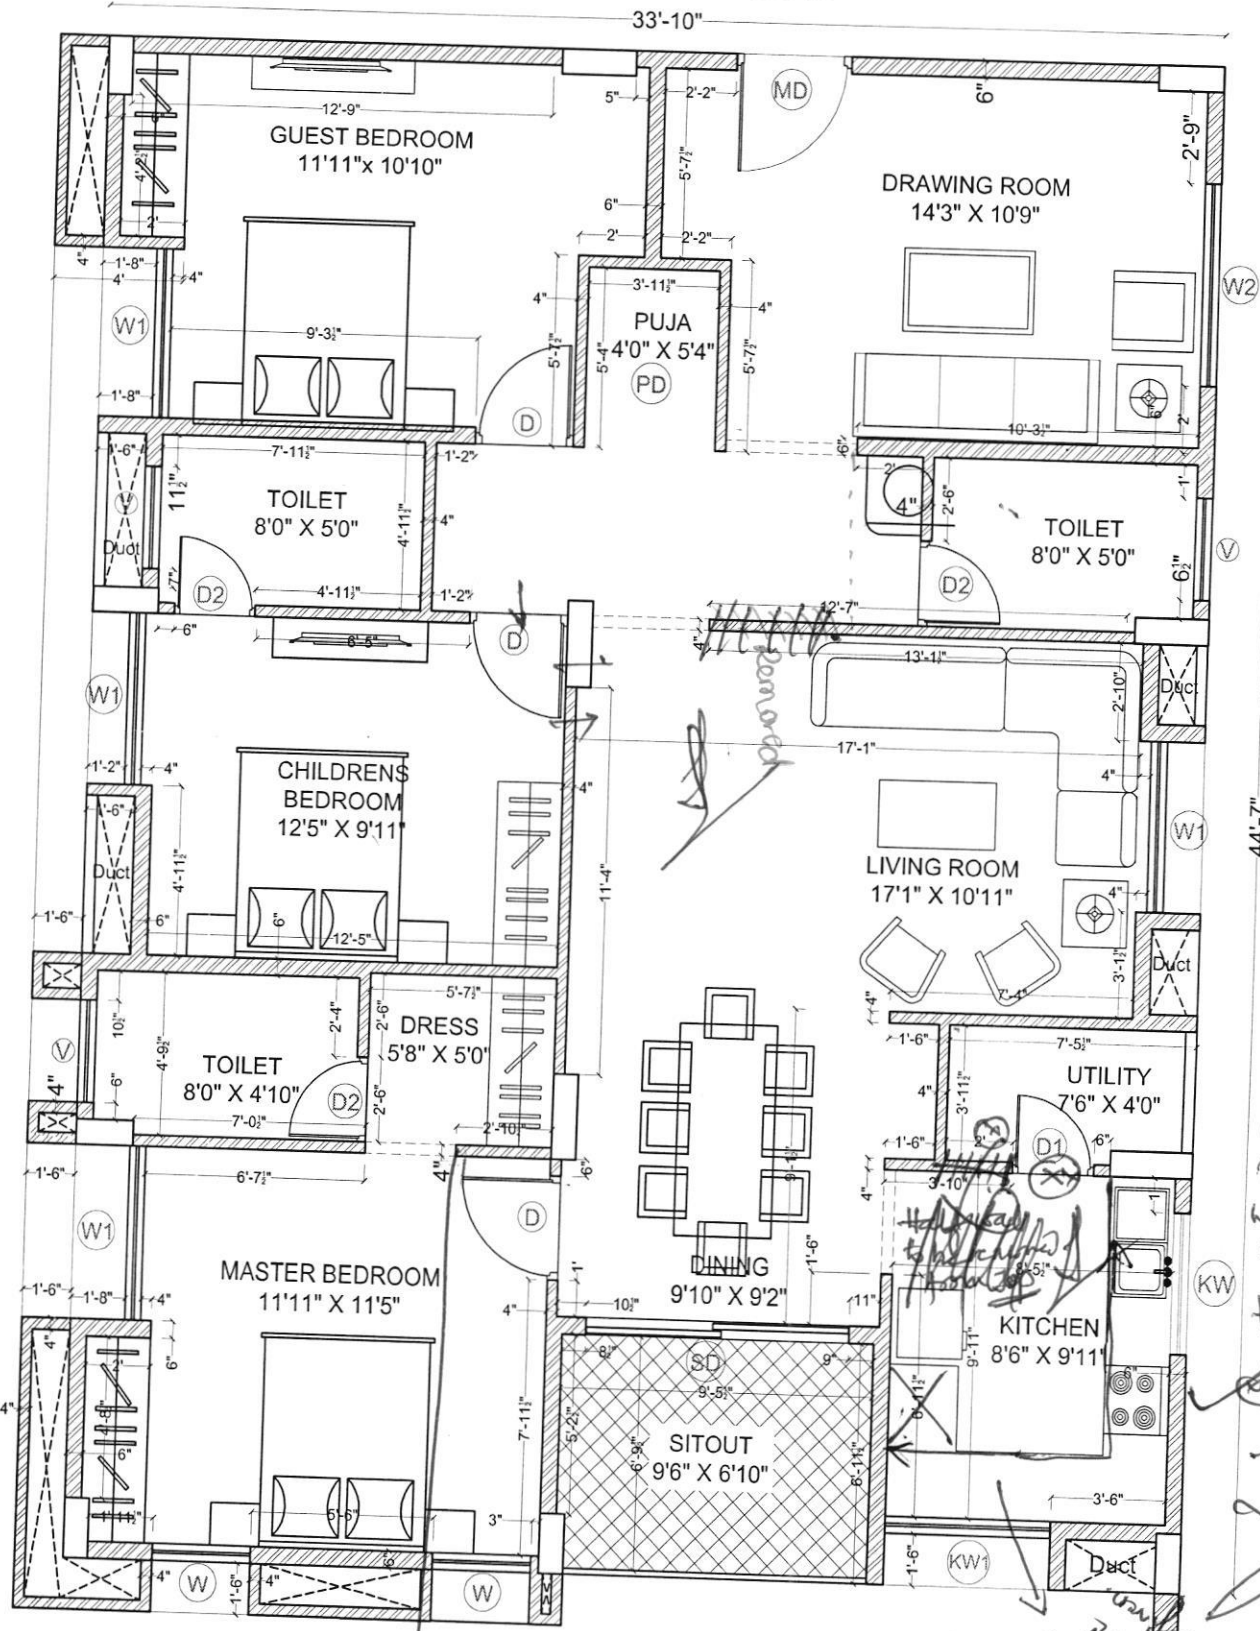

No build wall up
 5'6" from
 floor up-
 No door
 Team will
 better

where to be
 exactly to door level.

to be
 to be
 to be

Description

Direction

Owners & Developers :

Date :

18.03.2020

Promoted by

WORKING DRAWING OF FLAT.NO.B-5



Modi Properties Pvt Ltd.

Prepared By :

Project Name & Phase :

Approved By :

Soham Modi


Modi Properties Pvt. Ltd

MAYFLOWR PLATINUM

Scale :

N.T.S

Phone:+91-40-66335551

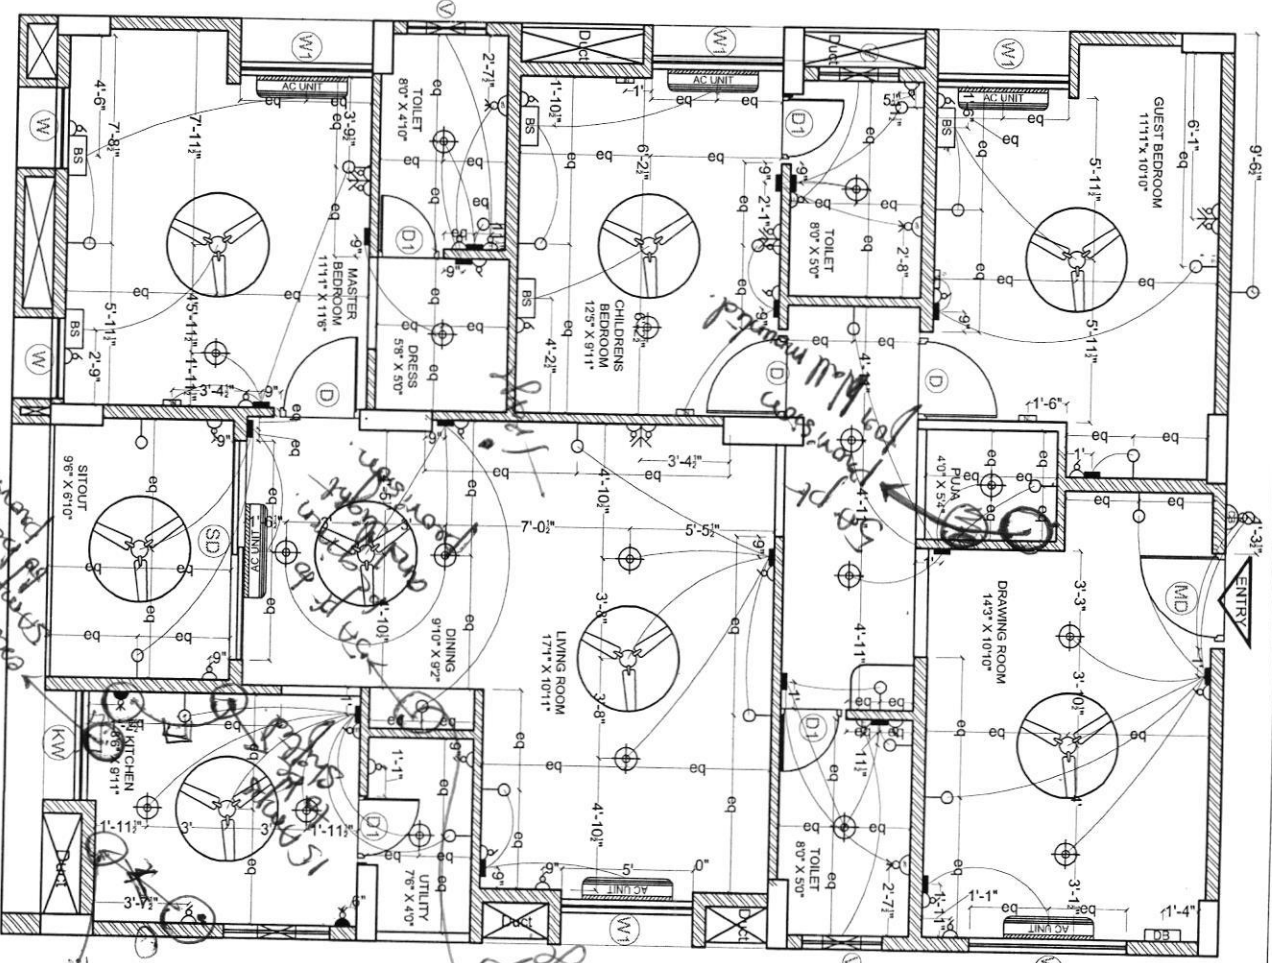

ELECTRICAL LEGEND

SYMBOL	DESCRIPTION	MOUNTING HT.
	5 amp outlet with switch on raw power	3'-6" from FFL
	Geyser Point	8'-3" from FFL
	15 amp outlet with switch on raw power (for fridge)	below counter
	Wall light	6'-6" from FFL
	Ceiling fan	ceiling ht
	TV point	3'-6" from FFL
	Telephone point	3'-6" from FFL
	LAN / Ethernet	3'-6" from FFL
	Ceiling light	ceiling ht
	Switch board	4'-6" from FFL
	Bed Side Switch board	2'-0" from FFL
	Distribution board	5'-6" from FFL
	Exhaust point	7'-6" from FFL
	AC Point	8'-0" from FFL
	AC Unit	as per standard
	Calling bell switch	4'-6" from FFL
	Calling bell	8'-0" from FFL
	Exhaust	7'-0" from FFL

Description

Direction

Owners & Developers :

Date :

Promoted by

BNC Estates

Prepared By :

Modi Properties & Investments Pvt. Ltd.

Project Name & Phase :

Approved By :

Phone: +91-40-66335551


Mayflower Grande

Scale :

N.T.S

ELECTRICAL PLAN OF FLAT-B5



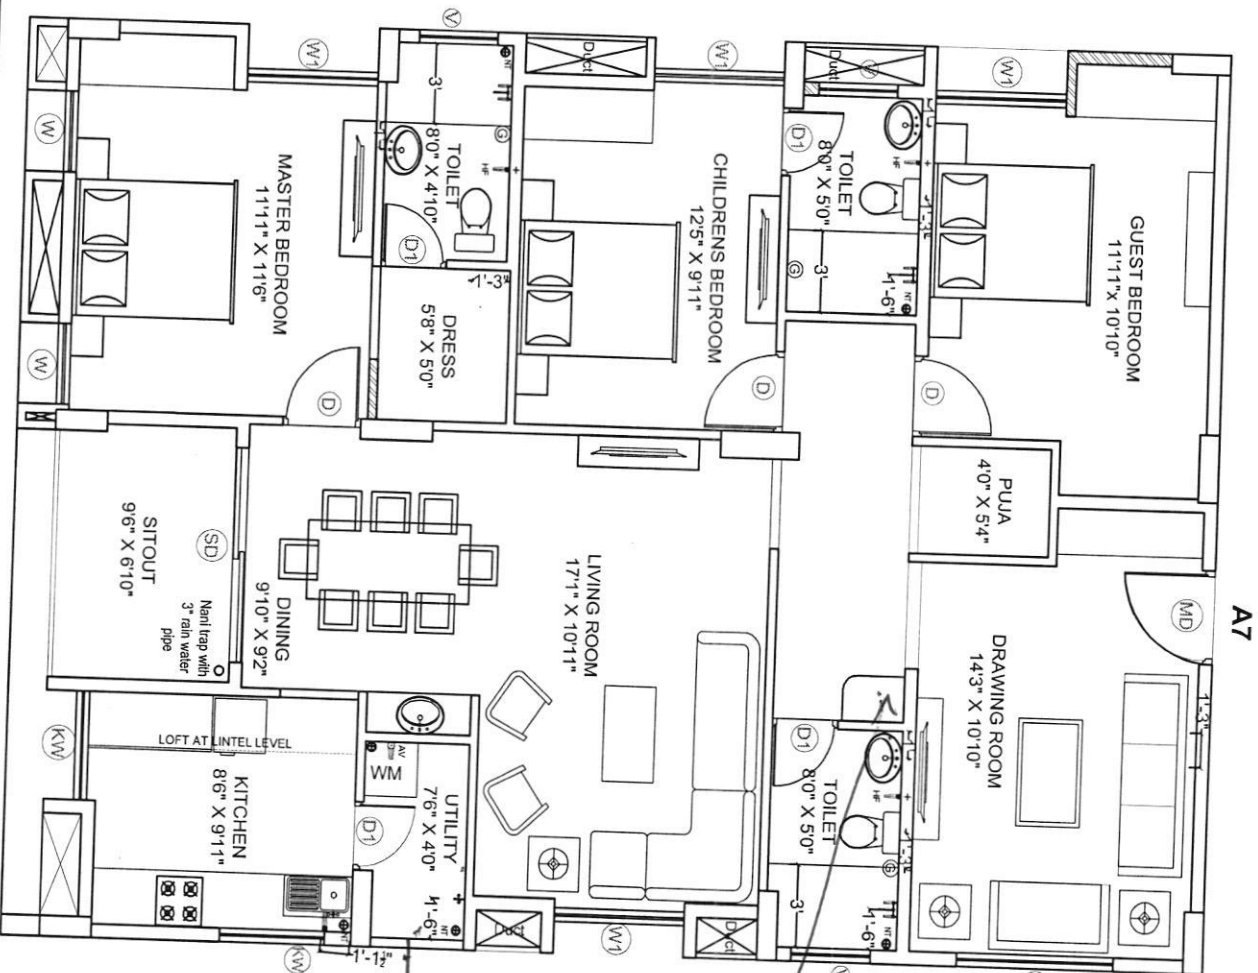

Handwritten notes and signatures at the bottom of the plan. One note says "WB provision" with an arrow pointing to a line in the utility area. Another note says "Washed water" with an arrow pointing to a line in the drawing room area. There are two large handwritten signatures below these notes.

LEGEND

+	HEALTH FAUCET
⌋	ANGLE VALVE
⊙	WASH TRAP
○	3" RAIN WATER PIPE
⊙	GEASER POINT
⊞	WALL MIXTURE
+	TAP / LONG BODY

Description		Direction	Owners & Developers :		Date :	Promoted by	
PLUMBING PLAN OF B5		N	Modi Properties Pvt. Ltd.		09.01.2020	Modi Properties & Investments Pvt. Ltd.	
			Project Name & Phase :		Prepared By :	Soham Modi	
			Mayflower Platinum		Approved :	N.T.S	
					Scale :		
						Phone: +91-40-66335551	

