



Site Office : Sy. No. 82/1, Mallapur Main Road,
Hyderabad- 500 076, ☎ : +91- 91213 10555
✉ : mpl@modiproperties.com
Developed by : Modi Properties Pvt. Ltd.



Head Office: 5-4-187/3&4, II Floor, M. G. Road,
Secunderabad - 500 003. ☎ +91 40 66335551,
✉ info@modiproperties.com www.modiproperties.com

Letter of Allotment for Car Parking

To,
Mr. Chaganty Venkata Subba Rao,
23 A, Burlish Avenue, Solihull,
B928BF, U.K.

Date: 30.03.2022

Dear Sir,

Sub: Letter of allotment for Car Parking for the flat purchased by you in our project known as Mayflower Platinum, situated at Sy.No: 82/1, Mallapur Village, Uppal Mandal, Medchal-Malkajgiri district.

You have purchased flat no. A-706 at 'Mayflower Platinum as per Sale Deed dated 05.01.2022, bearing document no. 595/2022 registered at the office of the Sub-Registrar, Kapra, Hyderabad. As per our agreement you have been allotted covered car parking of about 105 sft.

This letter is to confirm that you have been allotted Car parking no. UBA-09 in the Upper basement marked in red in the plan annexed.

You shall have absolute ownership rights on this car parking as per the terms and conditions of the above referred sale deed.

You shall not cover the car parking area by any permanent or temporary structure. You shall also abide by all the rules and regulations of Mayflower Platinum Welfare Association as applicable for this car parking allotted to you.

Thank you.

Yours Sincerely,

For Mayflower Platinum

SOHAM MODI
Managing Director

Confirmed & Accepted

Signature: CHAGANTY VENKATASUBBA RAO

Name: _____

Date: _____

* Enclosed: Parking Plan

PROJECT

MAYFLOWER PLATINUM
Highrise Apartments
MALLAPUR
SECUNDERABAD

CLIENT

MODI PROPERTIES PVT.LTD

TITLE

ARCHITECTURAL DRAWING
PRESENTATION DRAWING

DRAWING DETAILS

MFPL Parking Layout Basement-I

Scale:

NTS

Drawn by:

Manoj

Checked by:

AR

Date:

25-11-21

Drawing Code:


MPWD/BM-1_P

Sheet No:

03

INTERIOR CONSULTANTS:

ARCHITECTS & INTERIOR DESIGNERS
7-1-212,SHIV-BACH, AMBERPET, HYDERABAD.
040-2373331 & email: molardes@gmail.com

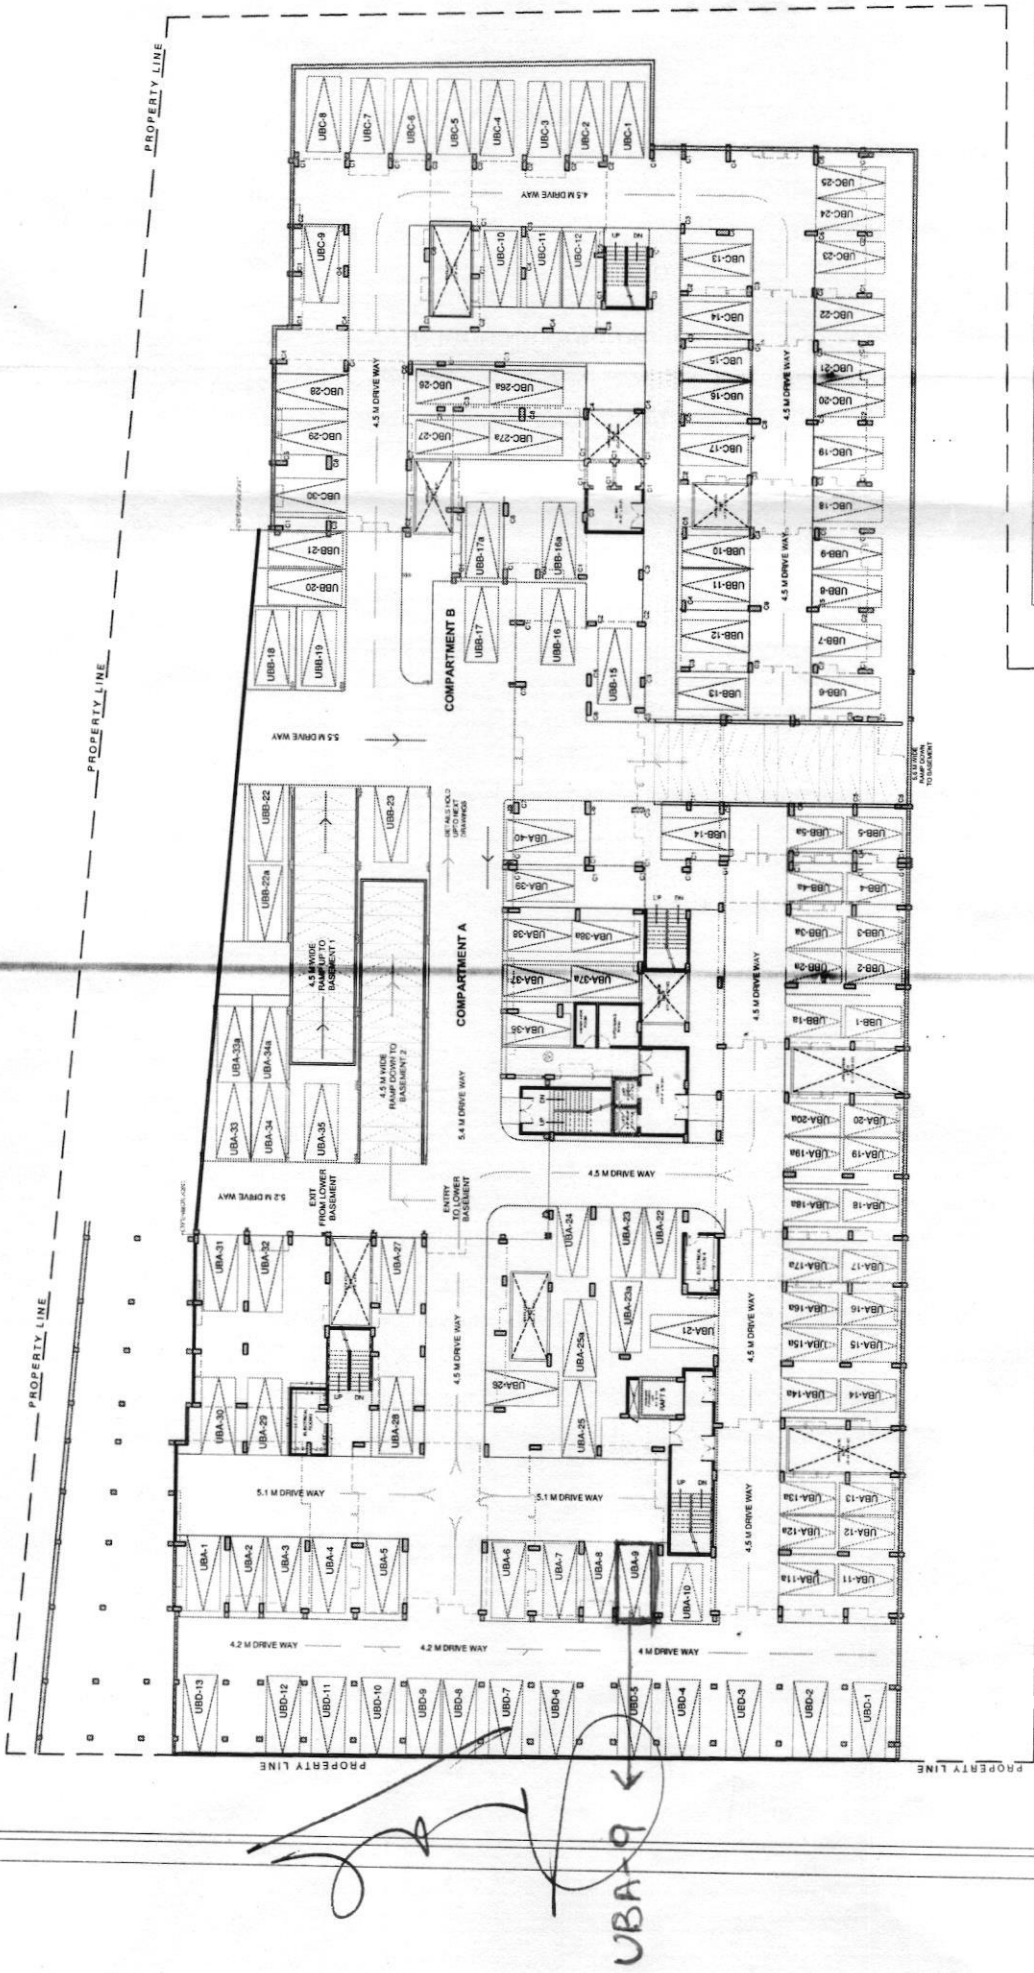

BLOCK	UPPER BASEMENT SINGLE	LOWER BASEMENT SINGLE	UPPER BASEMENT FAMILY	LOWER BASEMENT FAMILY	TOTAL
A	24	21	16	19	80
B	15	20	08	09	52
C	28	28	02	02	60
OTHER	13	09	-	-	22
TOTAL	80	78	26	30	214

(U) BASEMENT CELLAR 1
No. of Car Parkings : 106