


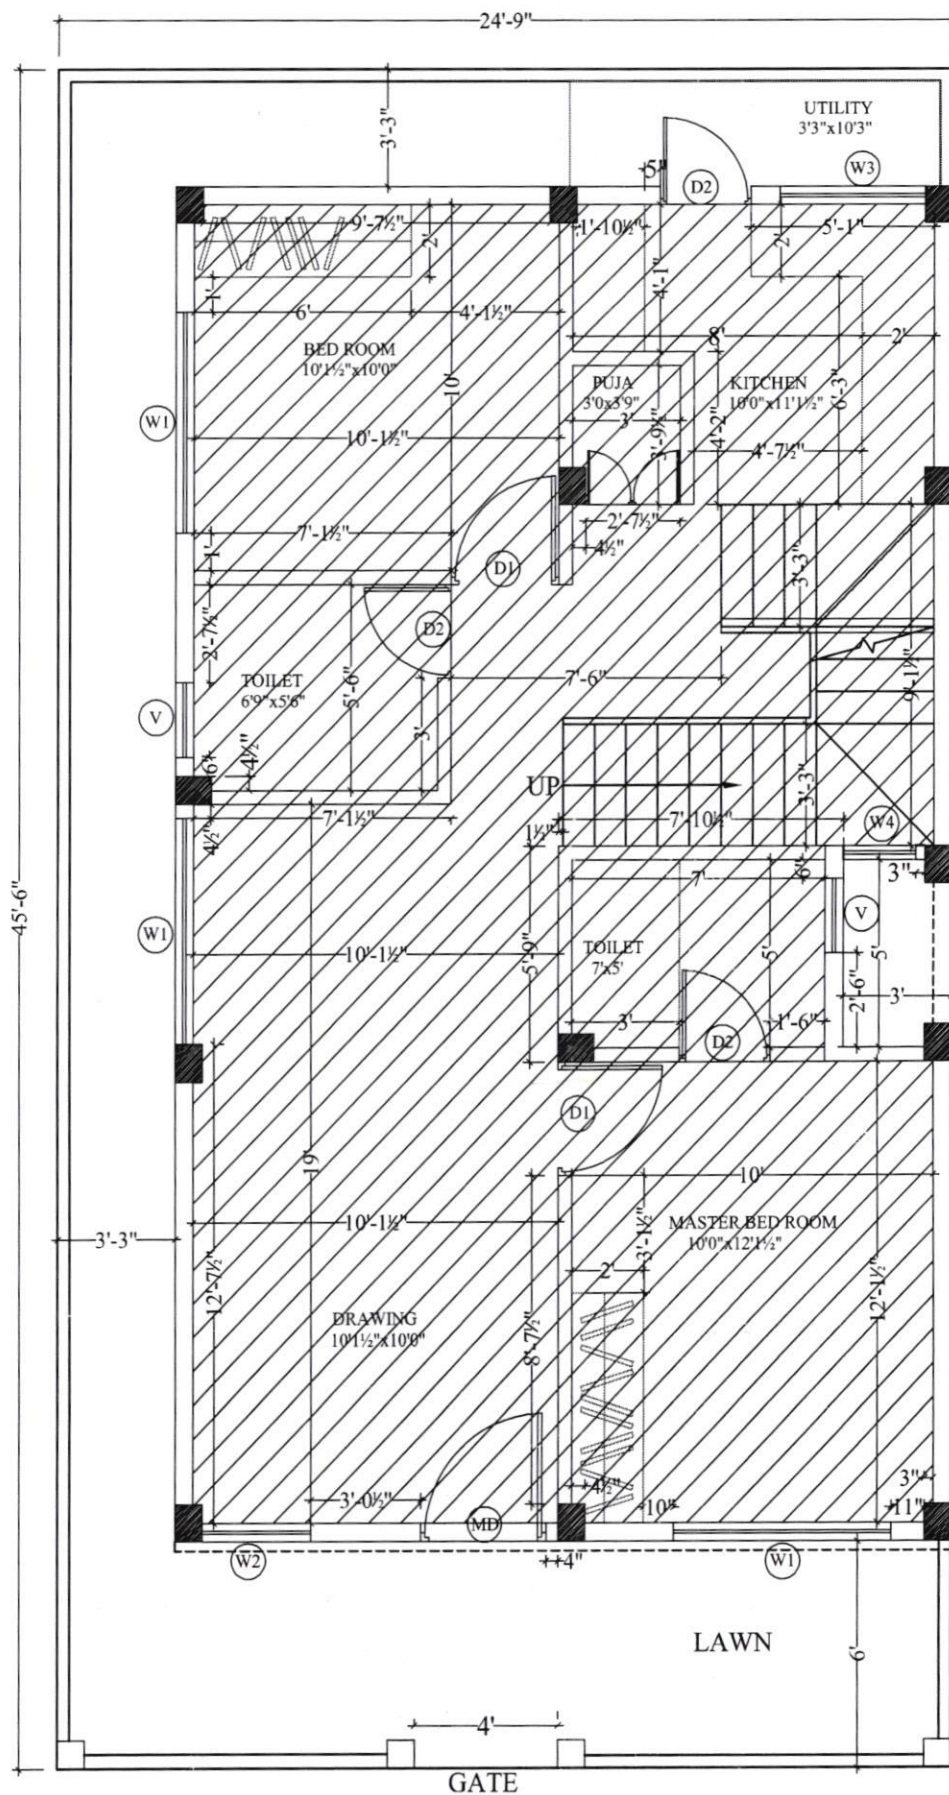

Area statement certified by:

Built-up Area: 915 Sft
Carpet Area: 825 Sft

Sign: *M. Ranjiv Kumar*
Name: *M. Ranjiv Kumar*
Date: *03/08/2017*

V.No. 146

Description	Direction	Owners & Developers :	Date :	Architects	Promoted by
TYPE-BB2 (SINGLE) CARPET AREA PLAN	N 	Modi Properties & Investment Pvt Ltd.	19.07.17	Architectural Associates	Modi Properties & Investments Pvt. Ltd.
		Project Name & Phase :	Prepared By :		
		NILGIRI ESTATES PHASE 2	Approved By : Soham Modi		
			Scale : N.T.S		